



MARKET STREET
 N.L. WATERMAN - S.L. ENGLISH
 WIDENING AND RESURFACING

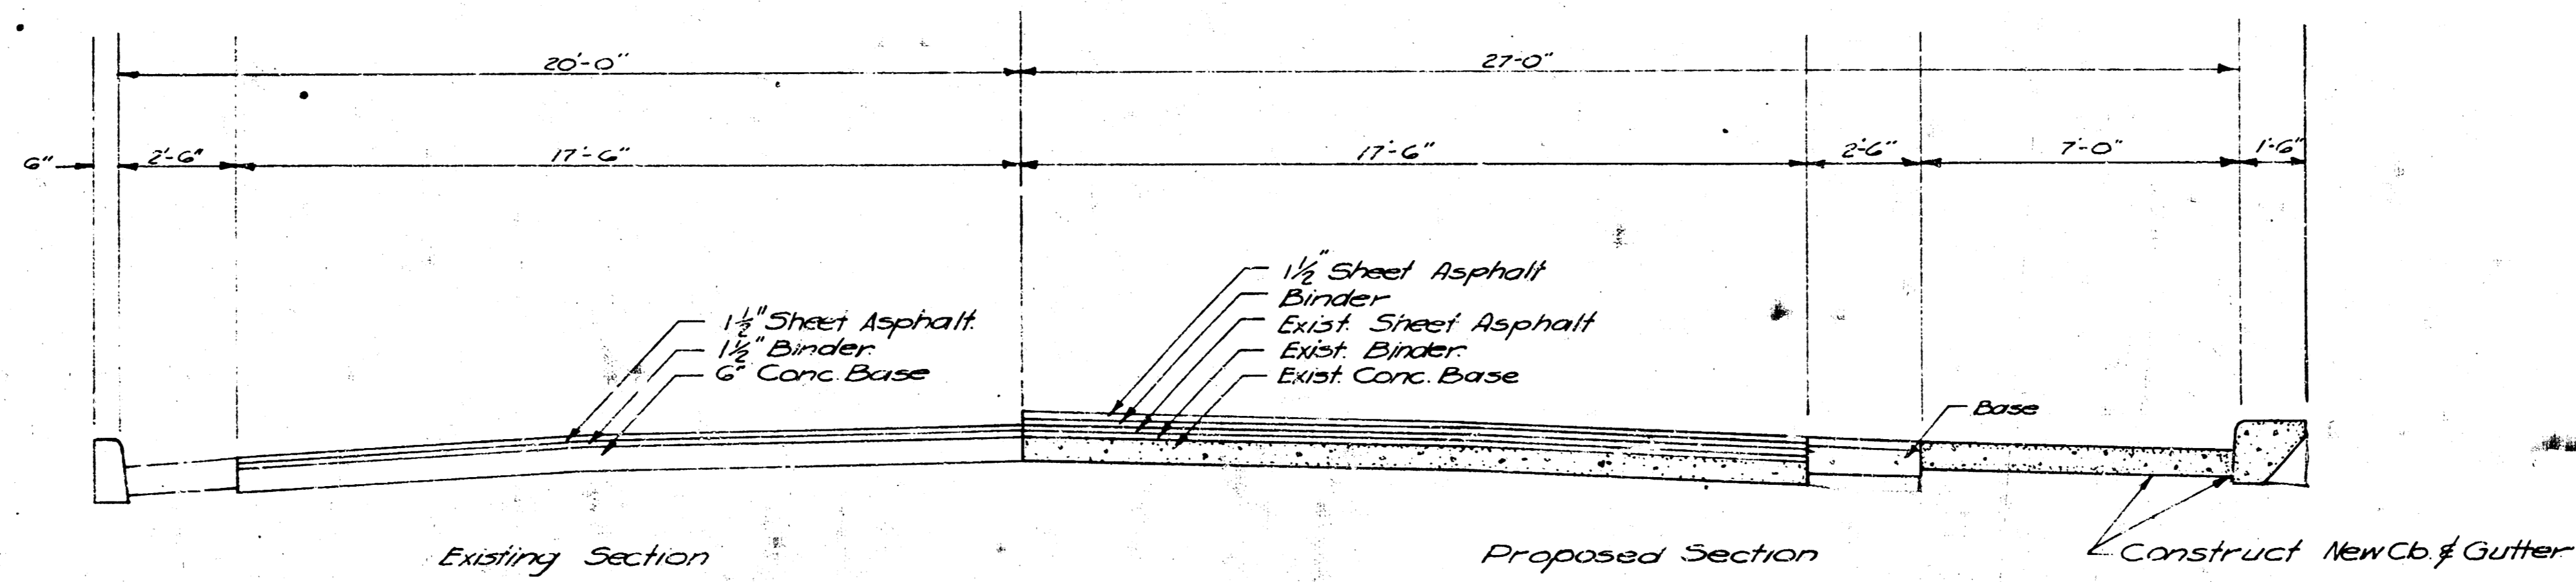

Scale: 3/8"=1'-0"

TYPICAL SECTION
 N.L. WATERMAN - S.L. ENGLISH

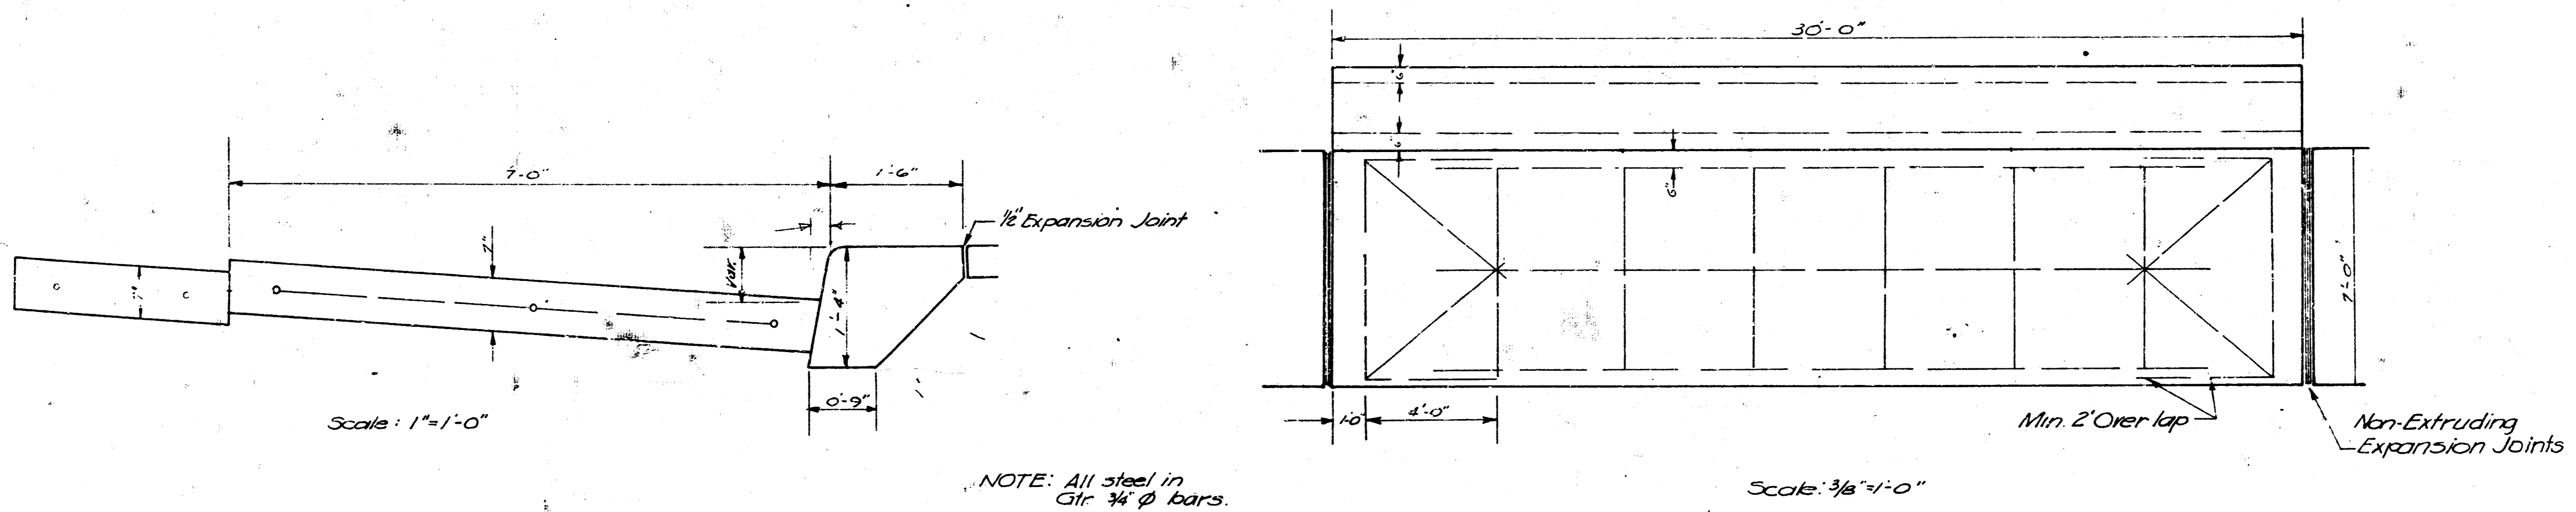

Scale: 1"=1'-0"


Scale: 3/8"=1'-0"

DETAIL CURB & GUTTER

• LEGEND •
 STOP SIGN
 FIRE HYDRANT
 WATER METER
 WATER VALVE
 T-BOX HOLE
 TRAFFIC LIGHT
 MOUNTING BRACKET
 TO BE REMOVED
 TO REBUILD


PLAN
 PROJECT: WATERMAN TO N.L. ENGLISH
 SHEET NO. 19
 DATE: 1949

PROFILE
 PROJECT: WATERMAN TO N.L. ENGLISH
 SHEET NO. 19
 DATE: 1949

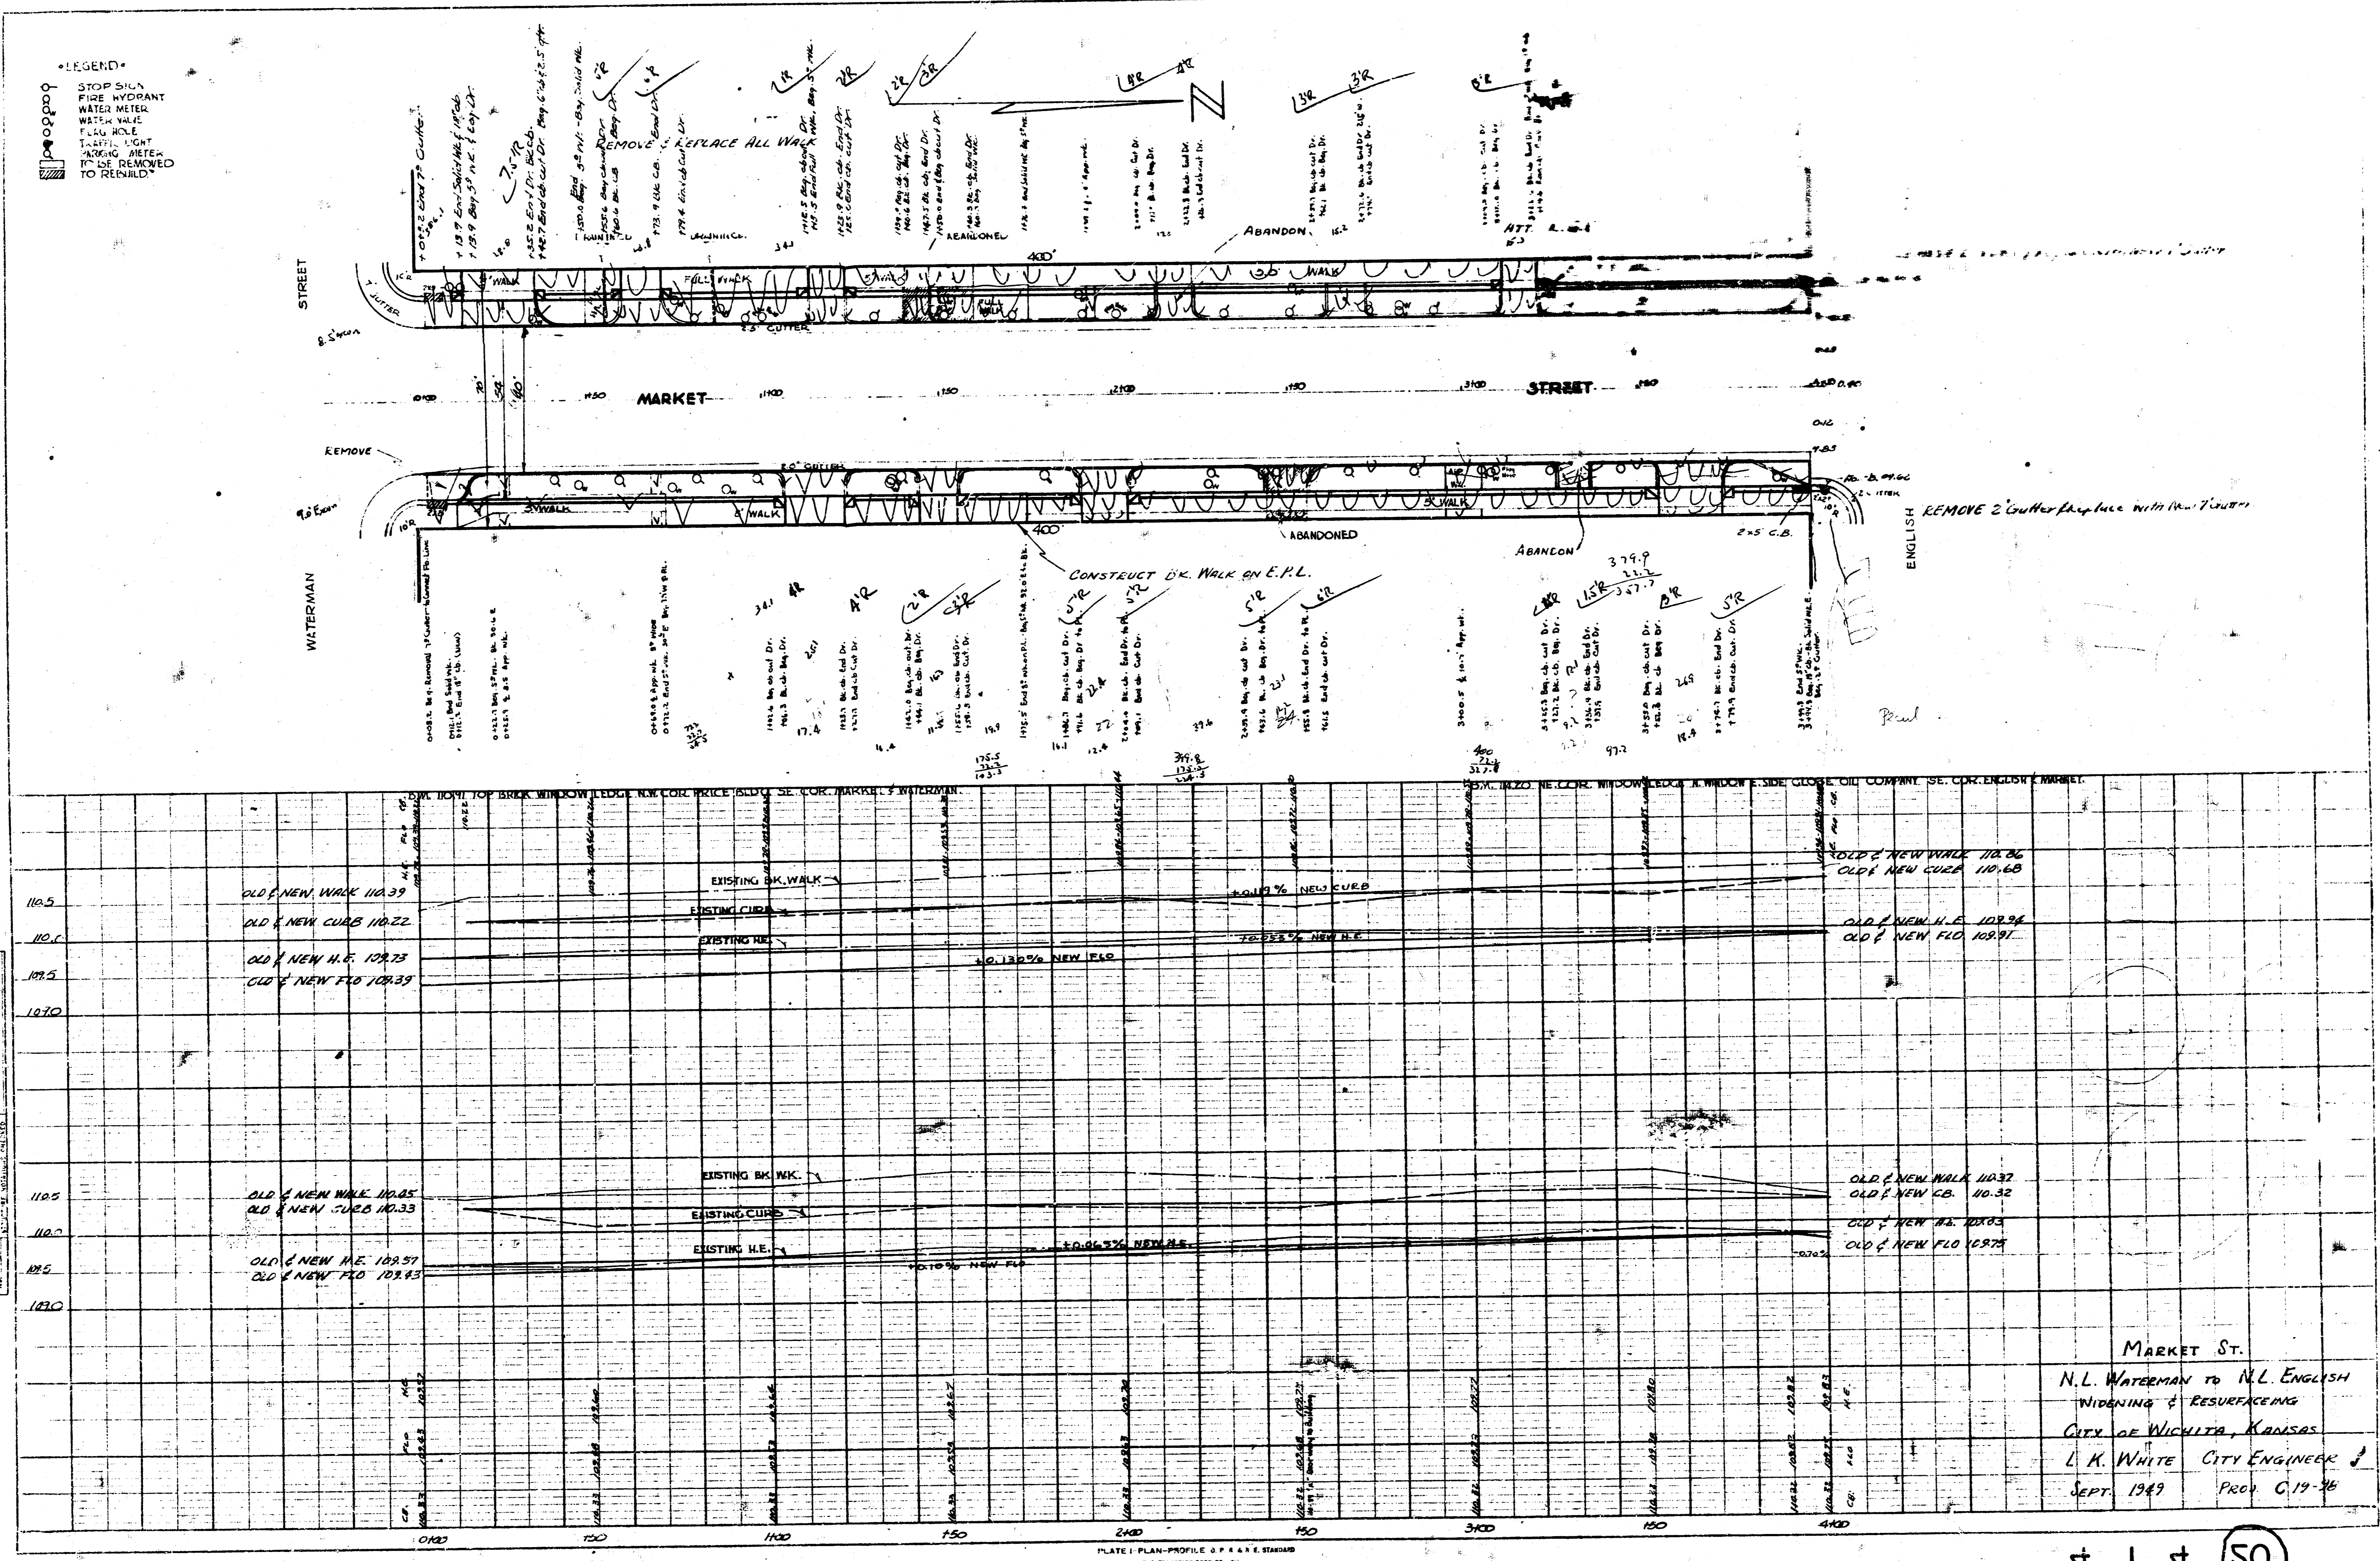


MARKET ST.
 N.L. WATERMAN TO N.L. ENGLISH
 WIDENING & RESURFACING
 CITY OF WICHITA, KANSAS
 L. K. WHITE CITY ENGINEER
 SEPT. 1949 PROJ. C-19-46

MARKET STREET
 N.L. WATERMAN - S.L. ENGLISH
 WIDENING AND RESURFACING

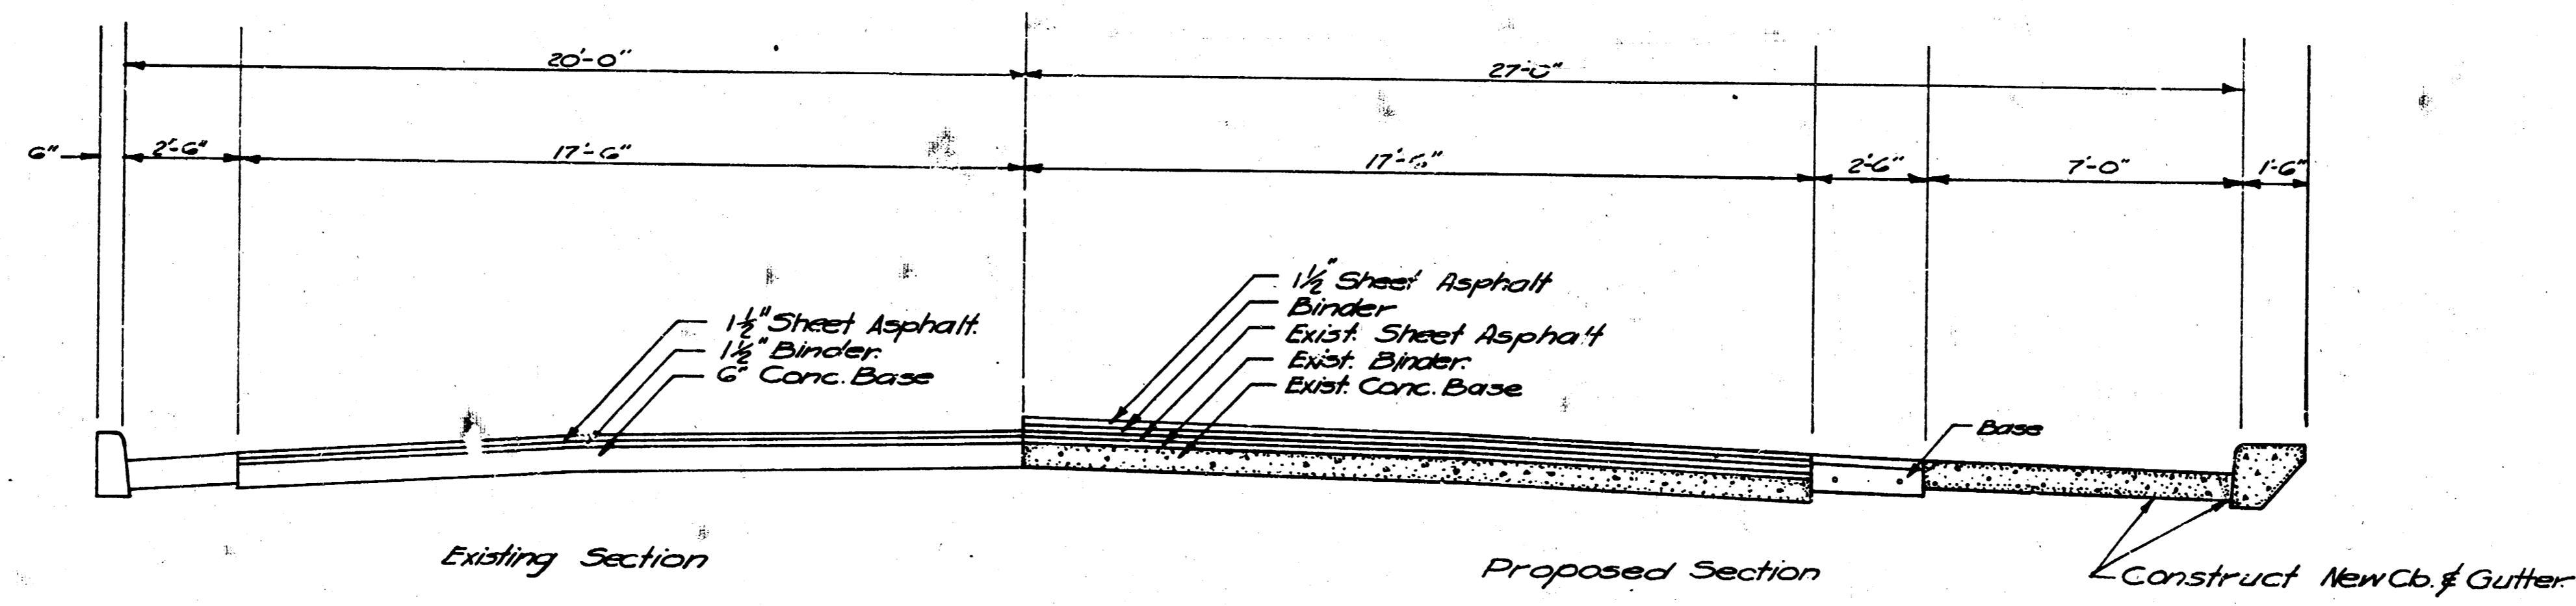


Scale: 3/8"=1'-0"

TYPICAL SECTION
 N.L. WATERMAN - S.L. ENGLISH

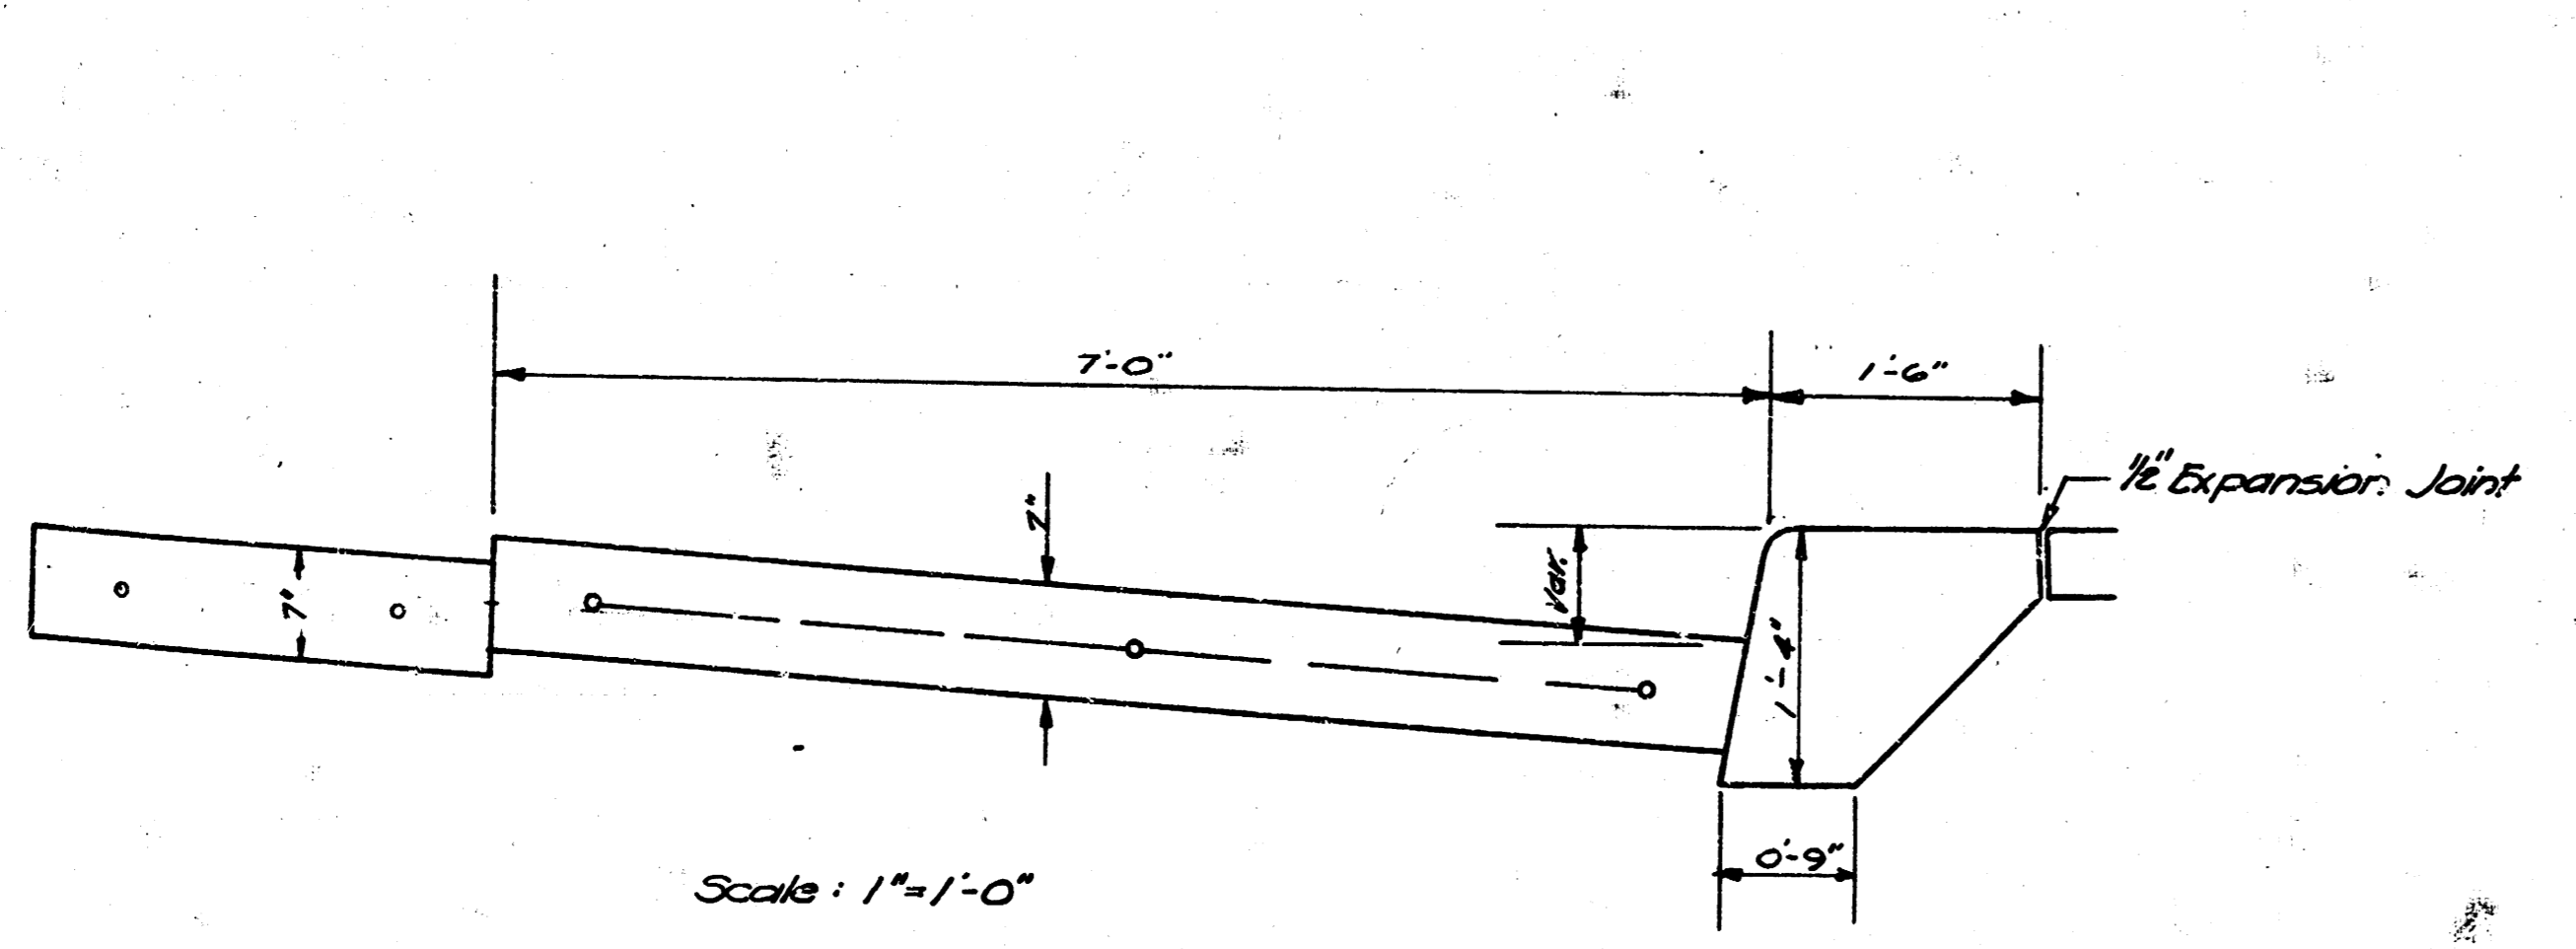

Scale: 1"=1'-0"

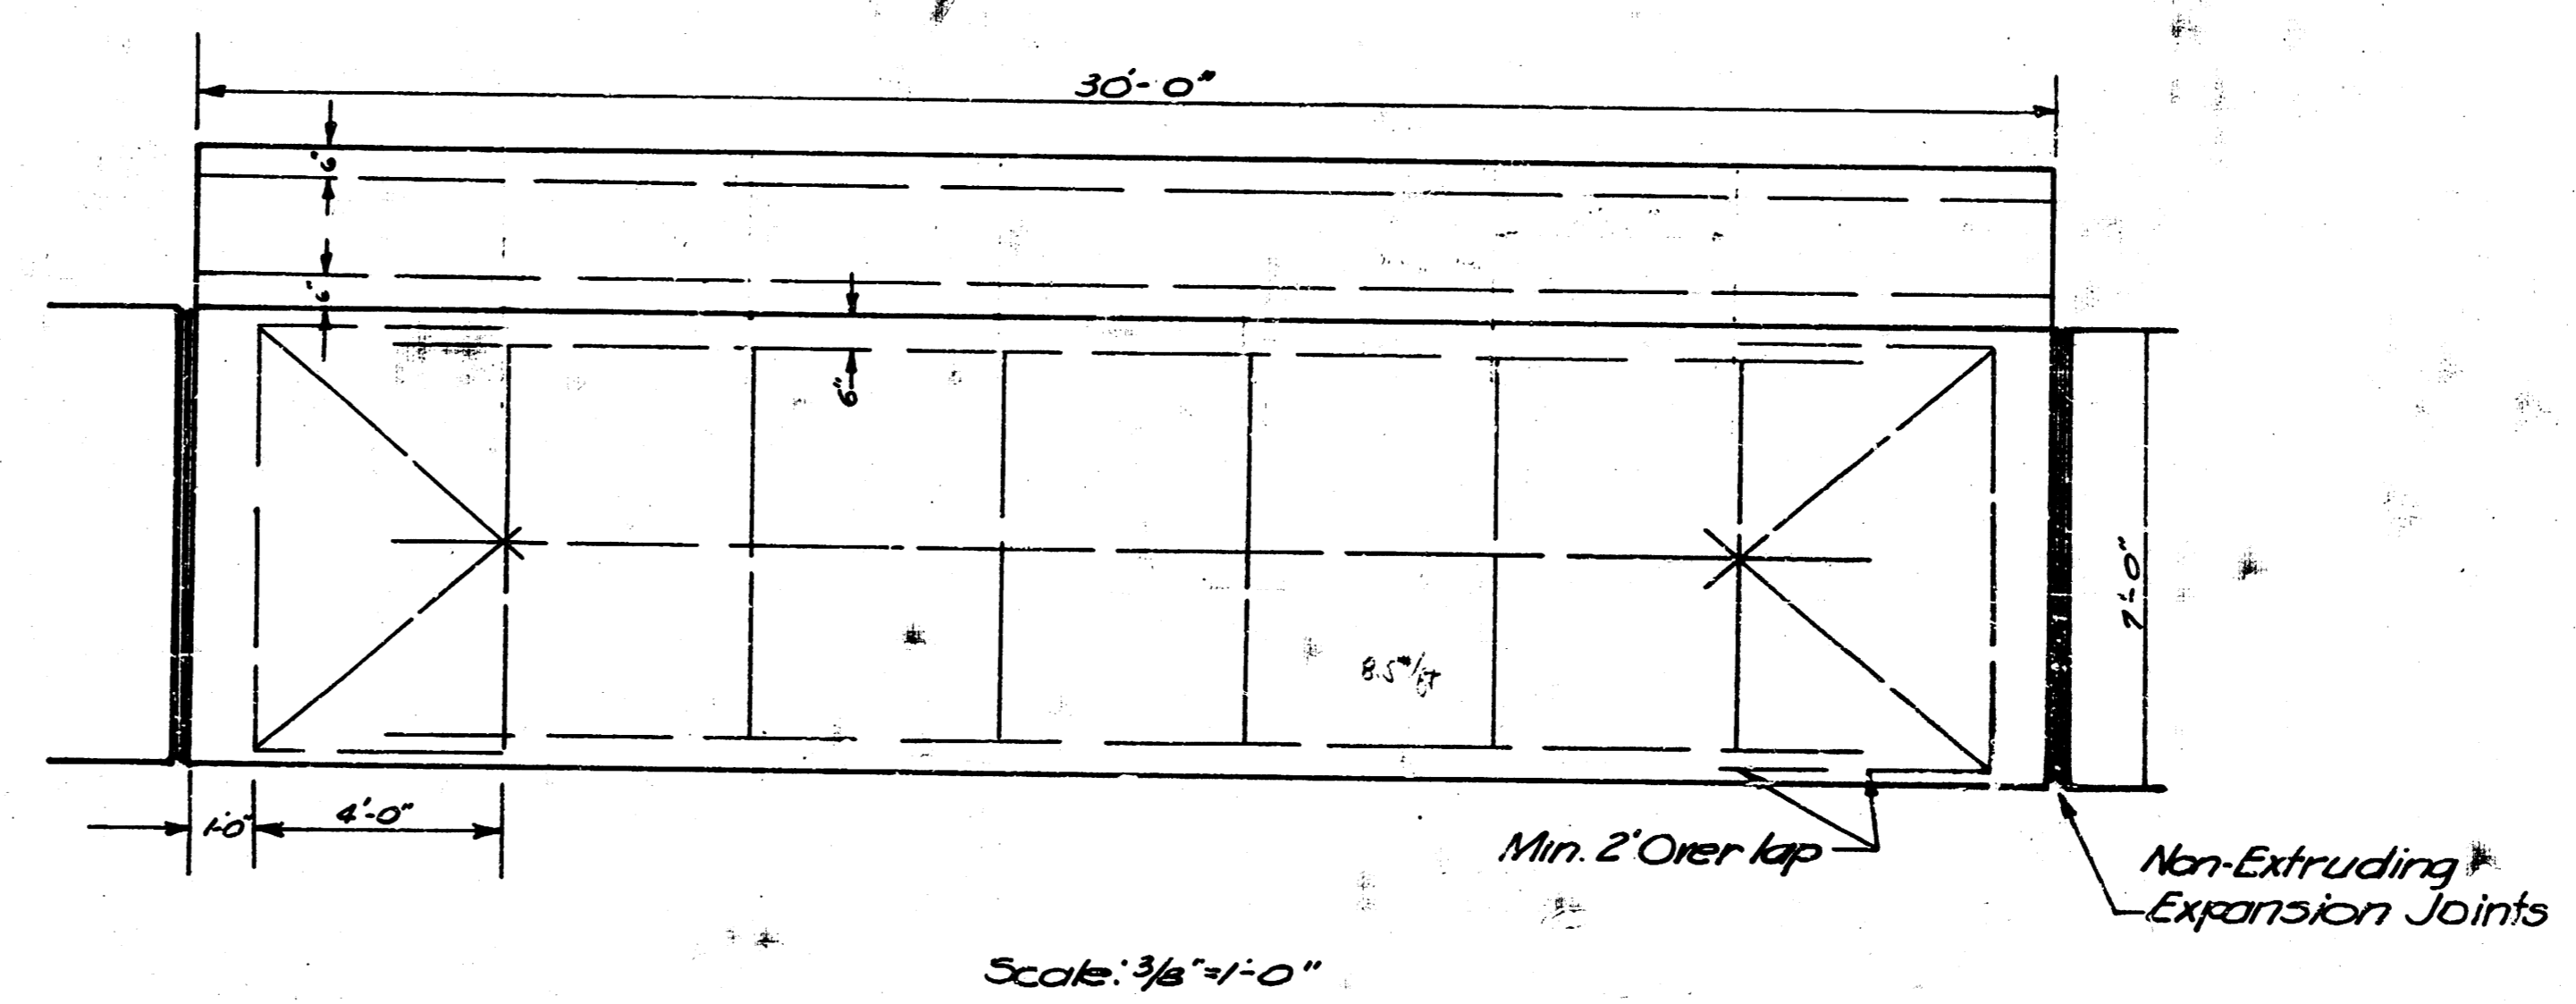

Scale: 3/8"=1'-0"



NOTE: All steel in
 Gir. 3/4" φ. bars.

DETAIL CURB & GUTTER

- LEGEND**
- STOP SIGN
 - FIRE HYDRANT
 - WATER METER
 - W.C. VALVE
 - FLAG POLE
 - TRAFFIC LIGHT
 - PARKING METER
 - TO BE REMOVED TO BE REBUILT

L. K. WHITE
CITY ENGINEER

L. K. WHITE
CITY ENGINEER

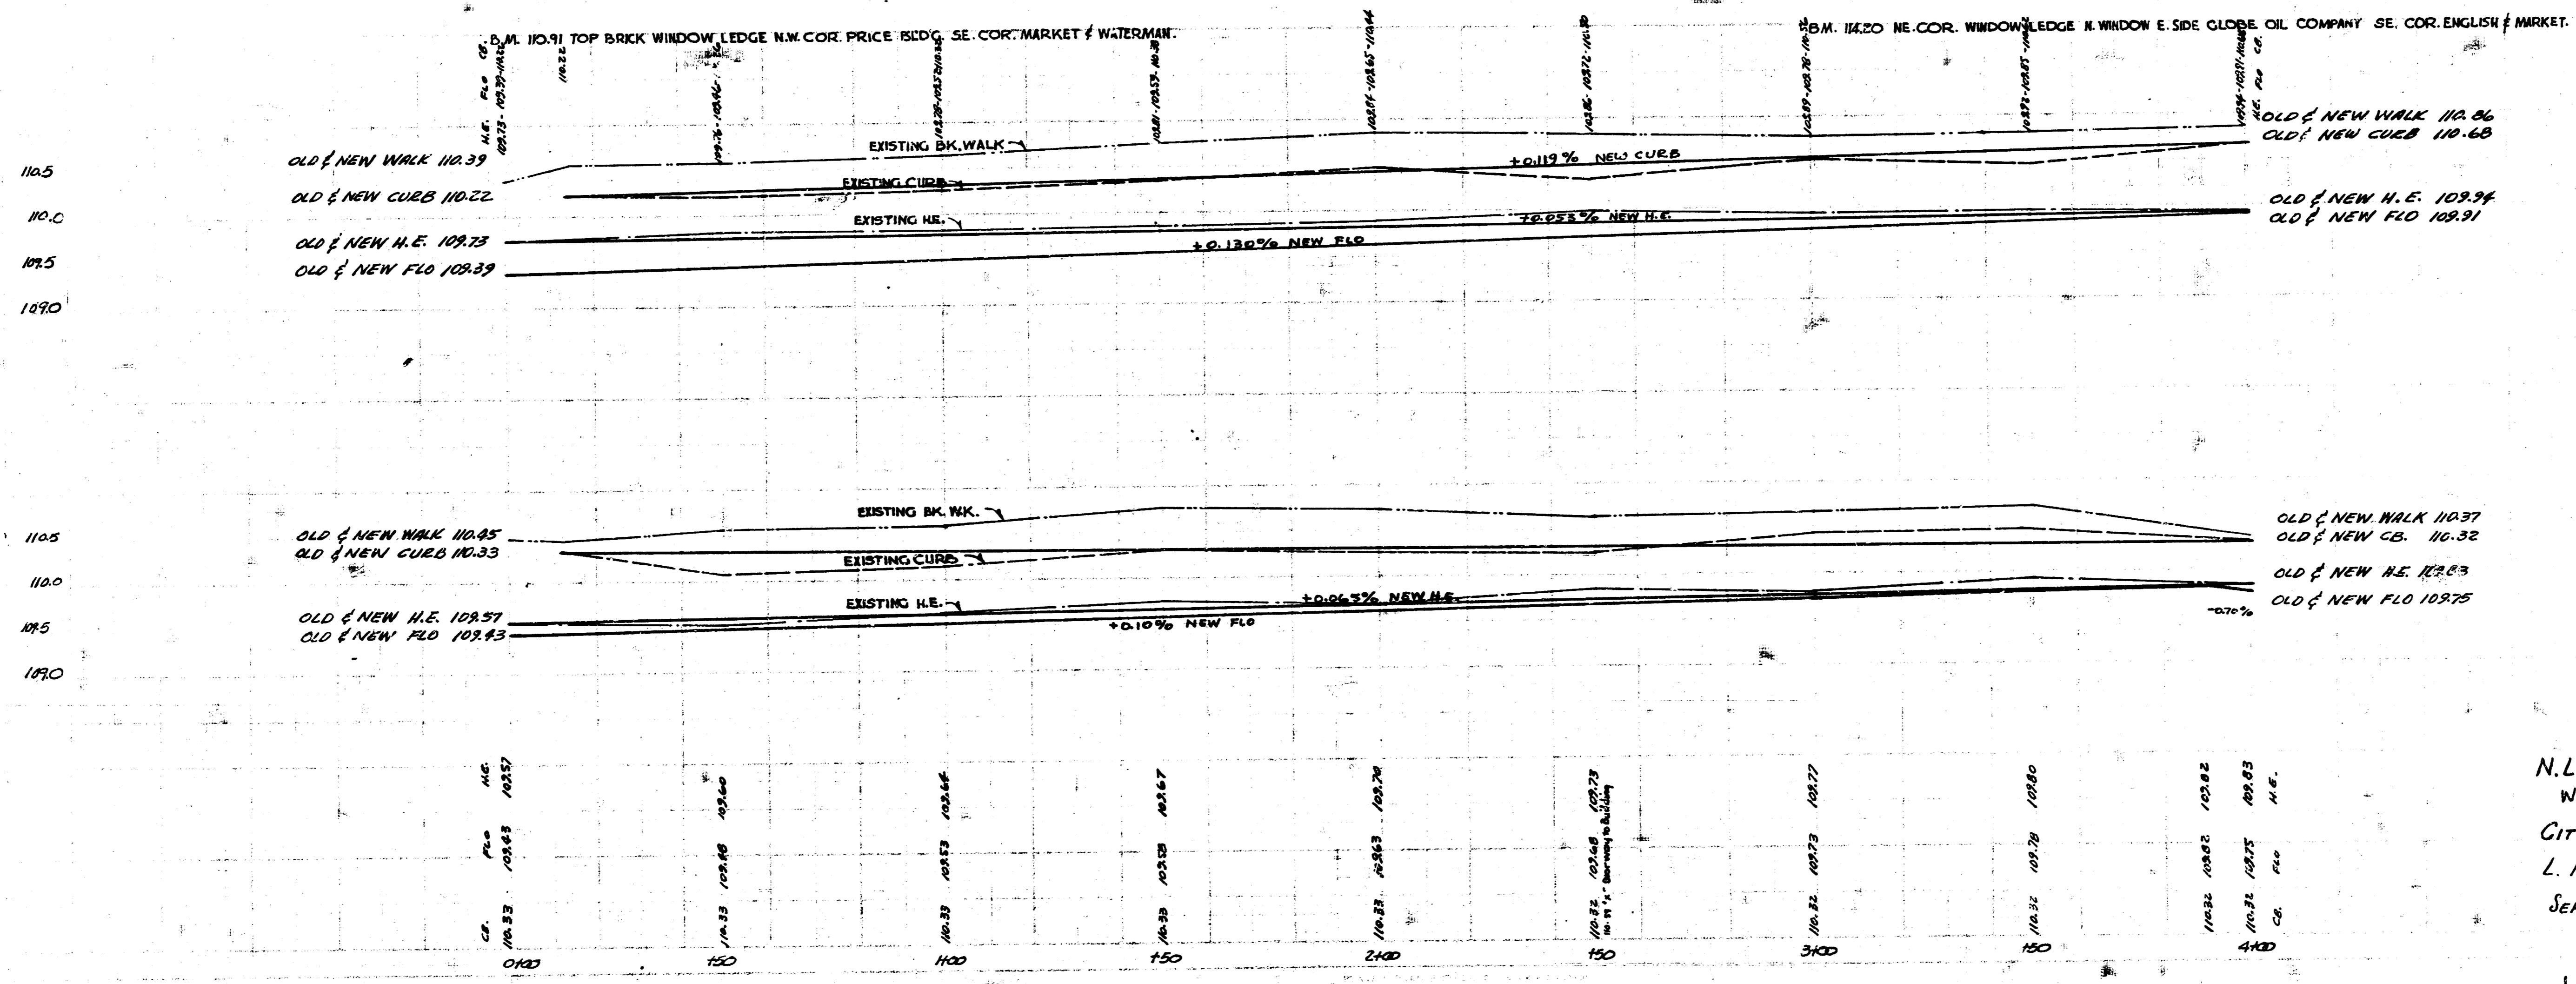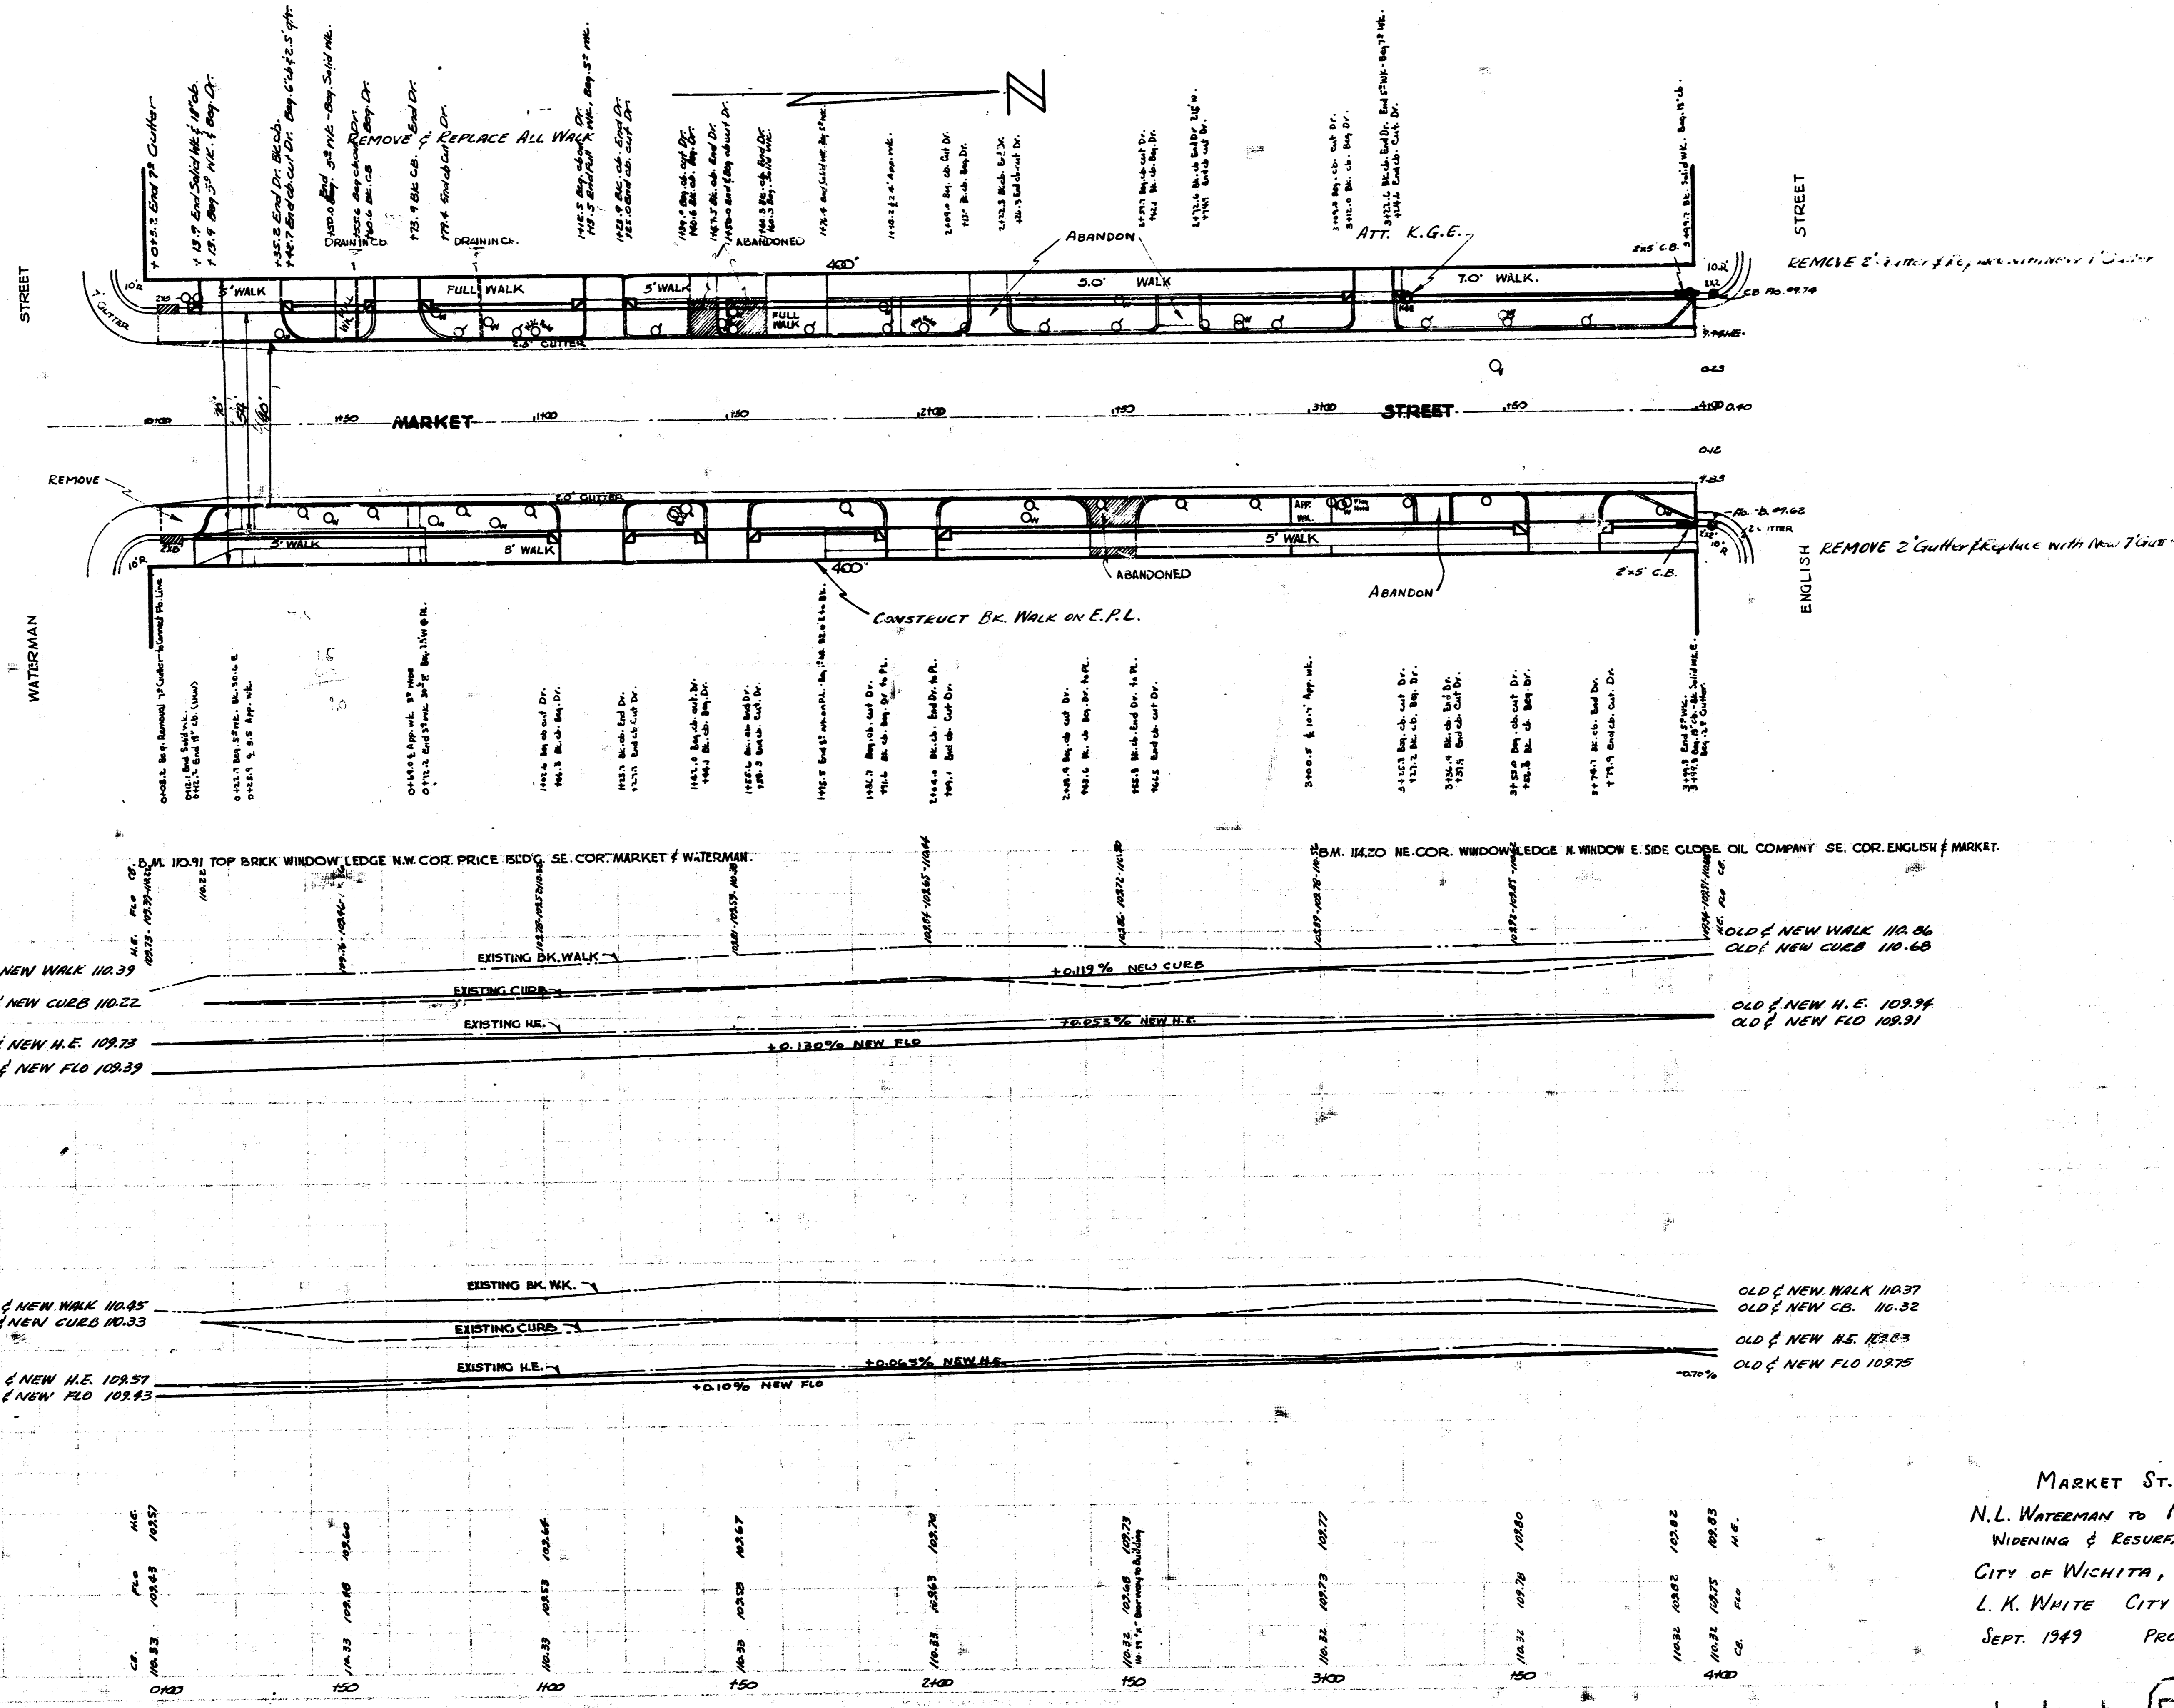

MARKET ST.
N.L. WATERMAN TO N.L. ENGLISH
WIDENING & RESURFACING
CITY OF WICHITA, KANSAS
L. K. WHITE CITY ENGINEER
SEPT. 1949 PROJ. C 19-38

INCIDENTAL DRAINAGE ON MARKET STREET
 NL. WATERMAN TO SL. ENGLISH

