






Survey Young & Co.
Plan J.L.A.
City Engineer

B.M. 130.235 "T" in Troy fire
hydrant S.W. 28th & Market.

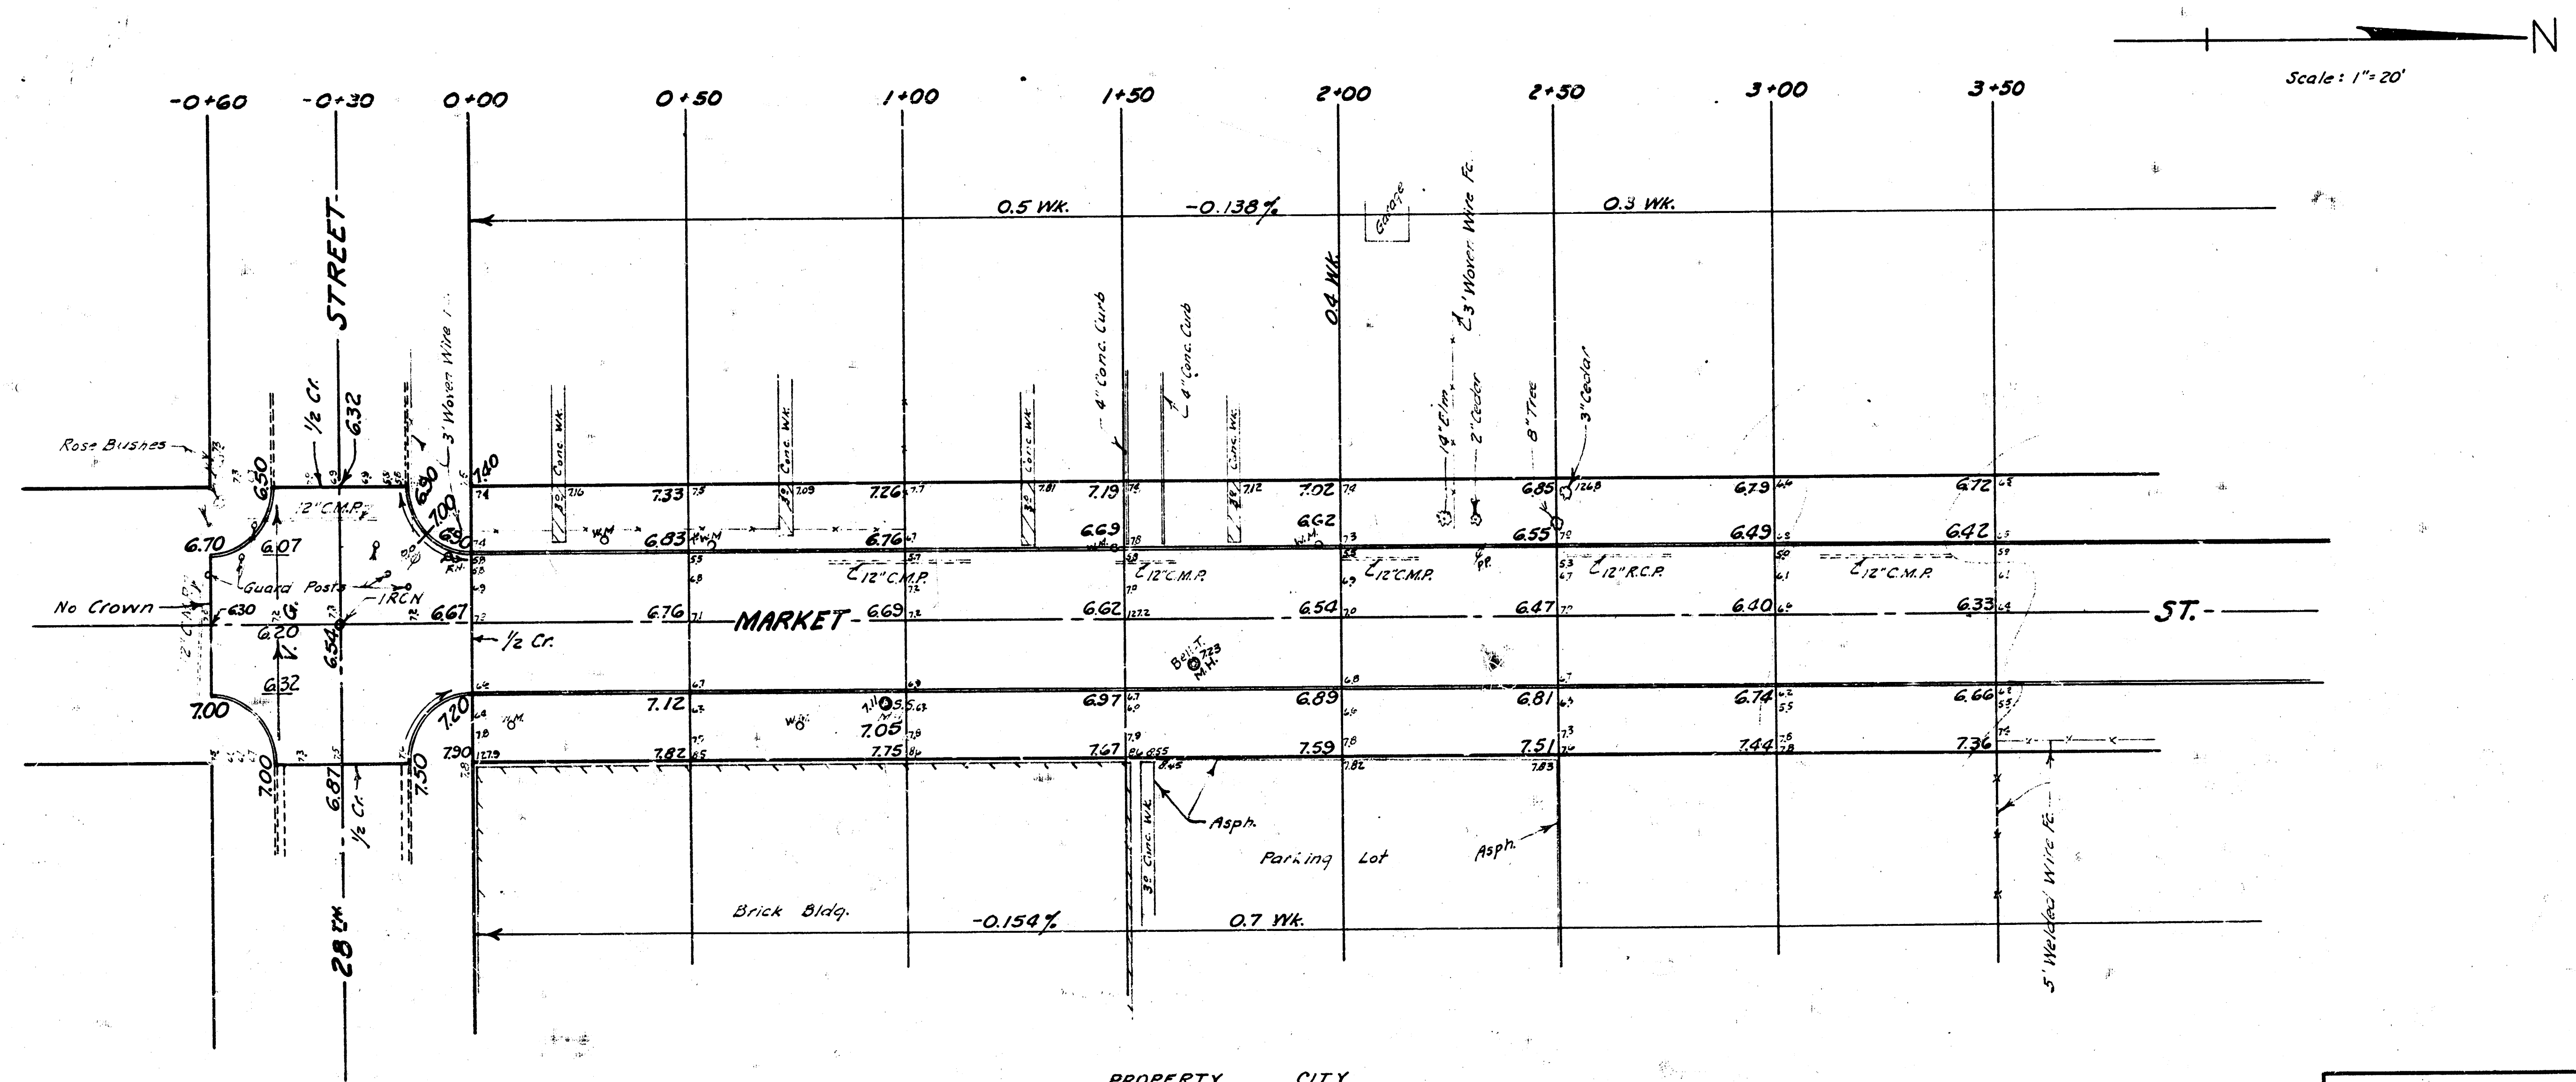

	PROPERTY	CITY	
Culds. Excavation	616	140	
+ 10%	62	14	
Totals	678	154	Cu. Yds.

MARKET STREET
S.L. 28th ST. N. to S.L. 29th ST. N.
30' Conc. & Int. Curb
B.E. SMITH CITY ENGINEER
CITY OF WICHITA, KANSAS
May 1962 Project No. C12-5

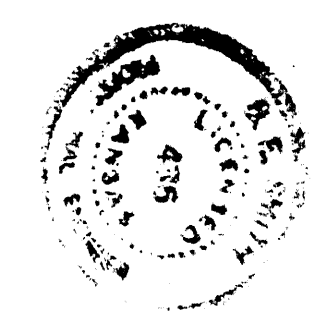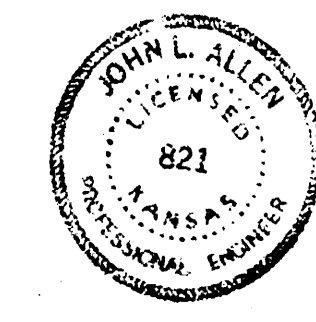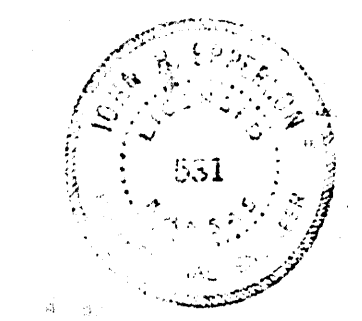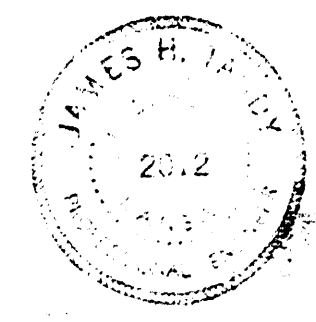

1/4

