


UFG - BK 50
C.A.
[Checked]

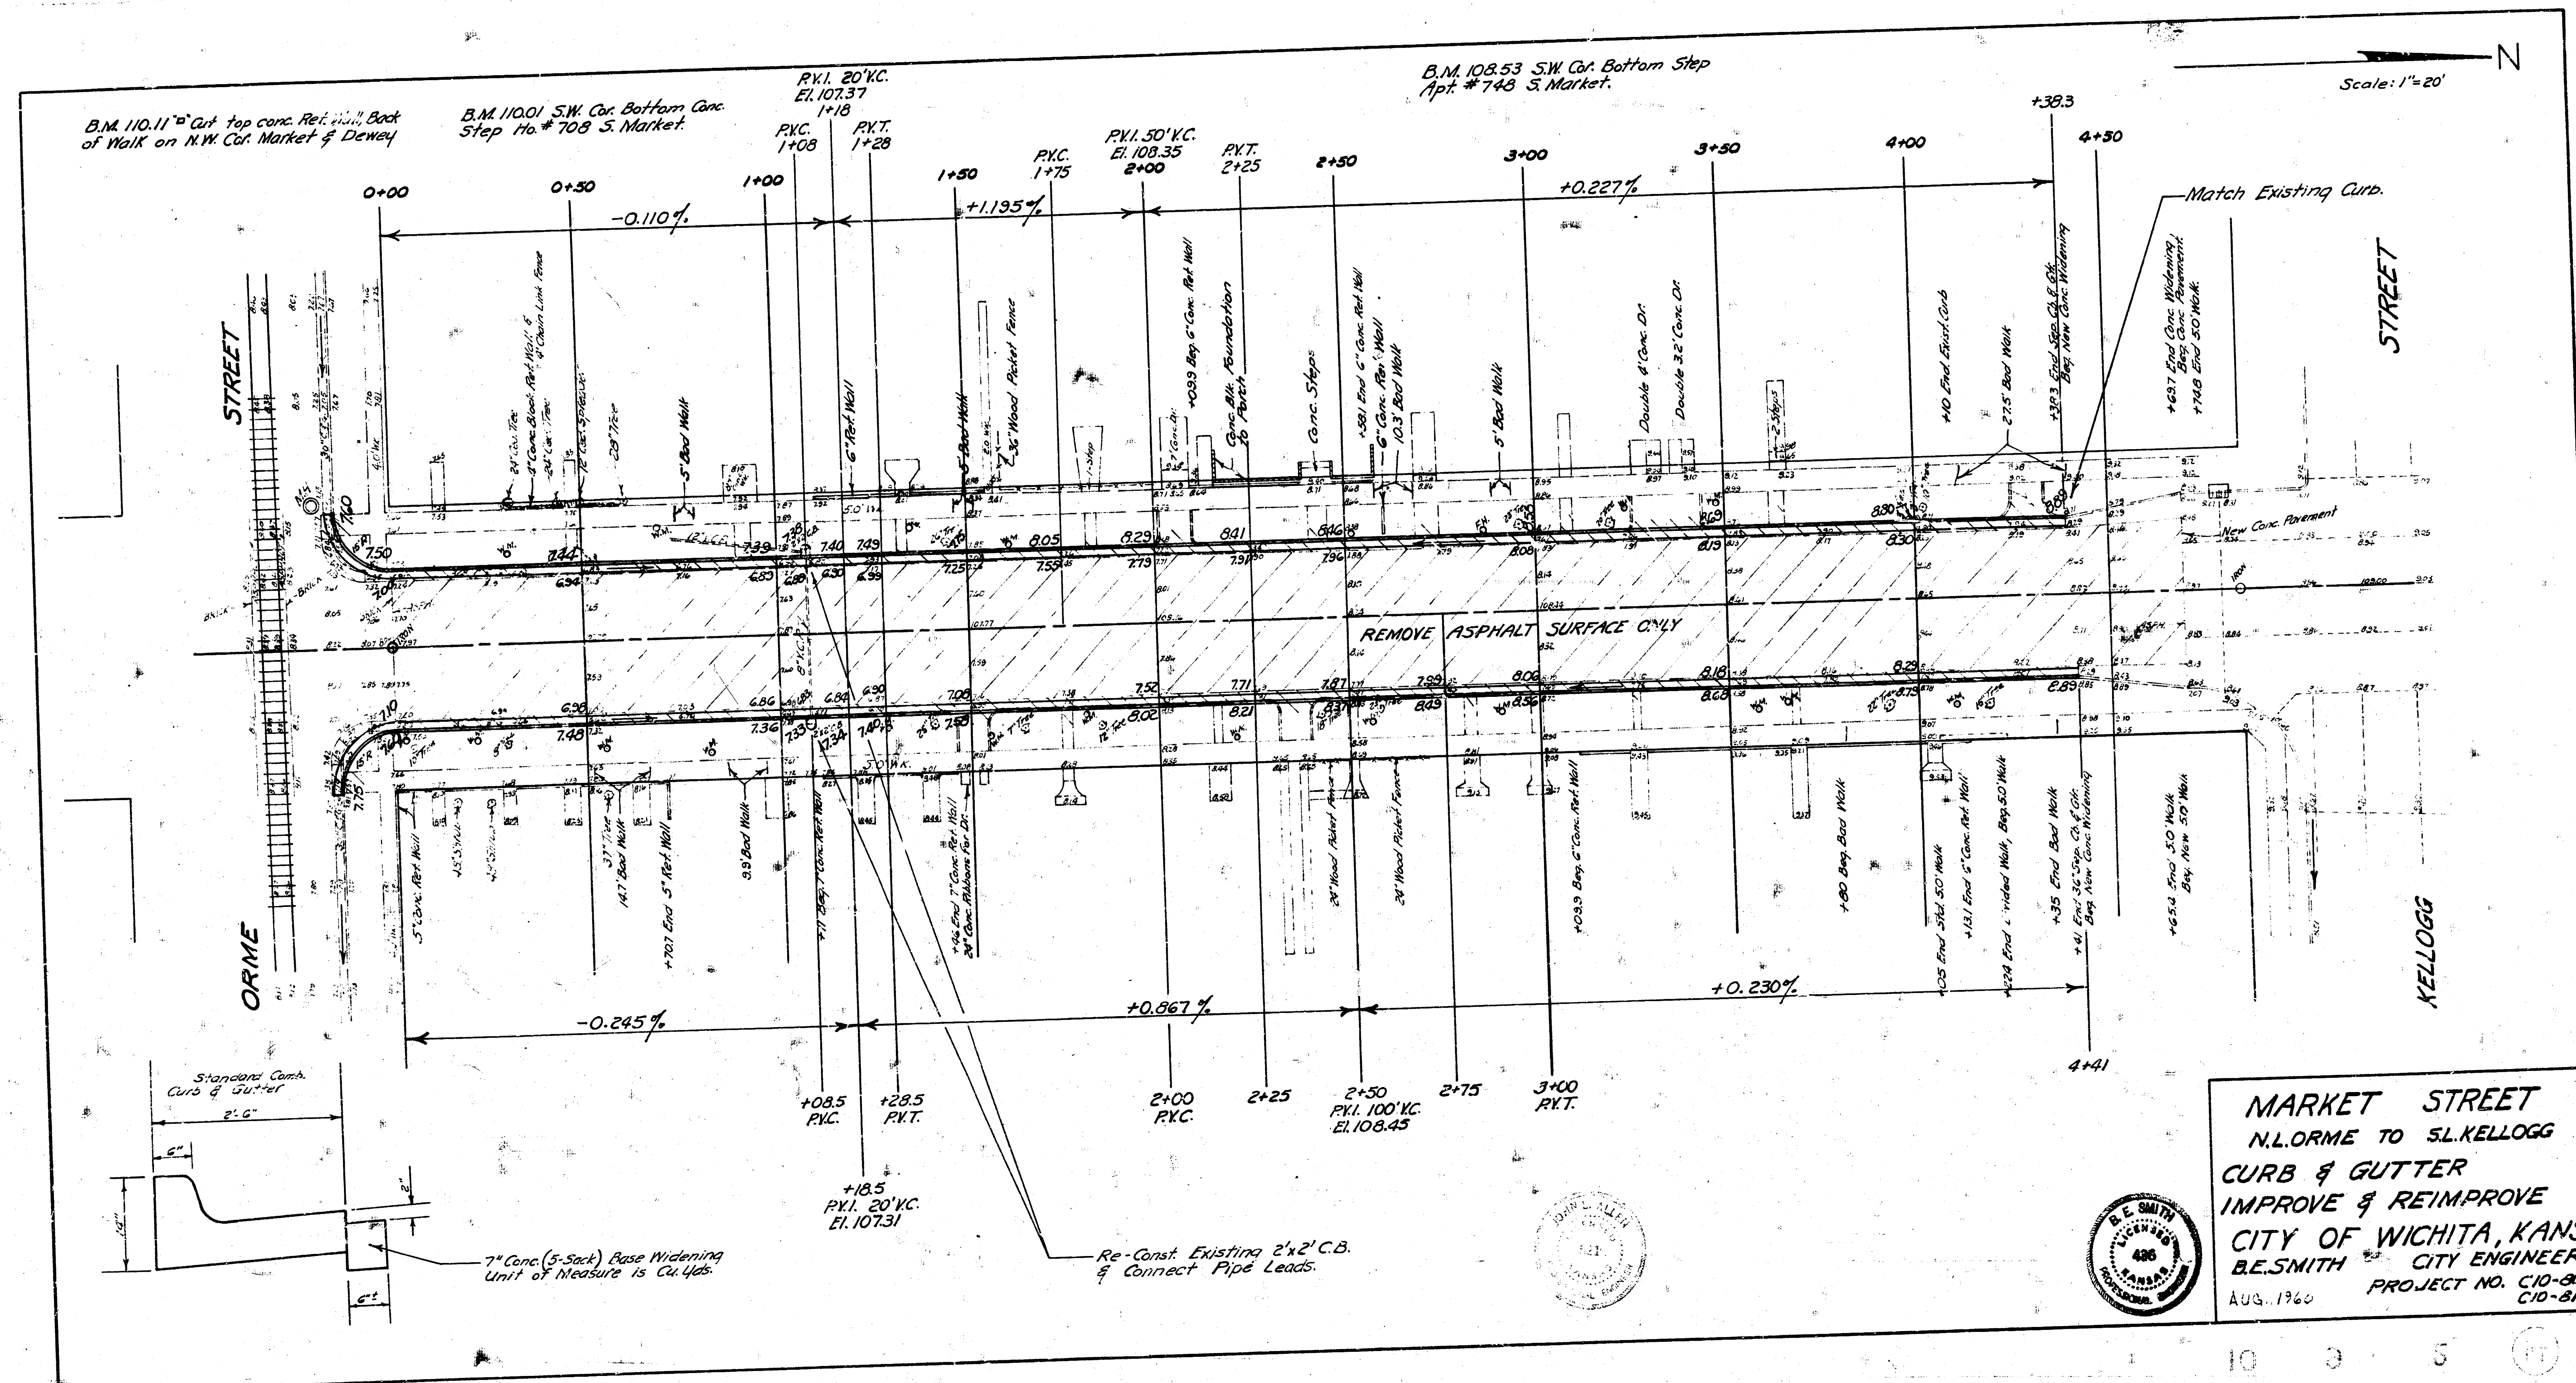

MARKET STREET
N. ORME TO S. KELLOGG
CURB & GUTTER
IMPROVE & REIMPROVE
CITY OF WICHITA, KANS.
B.E. SMITH CITY ENGINEER
AUG. 1960 PROJECT NO. C10-60
C10-61



10 3 5