



B.M. 121.06 T in Troy Fire Hqd. on S.E. Cor. Market & 25<sup>th</sup>  
 B.M. 125.26 G in Globe N. end rad. on N.W. Cor. Market & 26<sup>th</sup>


NOTE: Stake pavement & from 'x' on & 25<sup>th</sup> to  
 & of existing return @ S.L. 26<sup>th</sup> St.

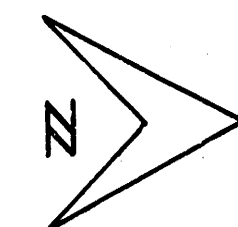

Scale: 1"=20'

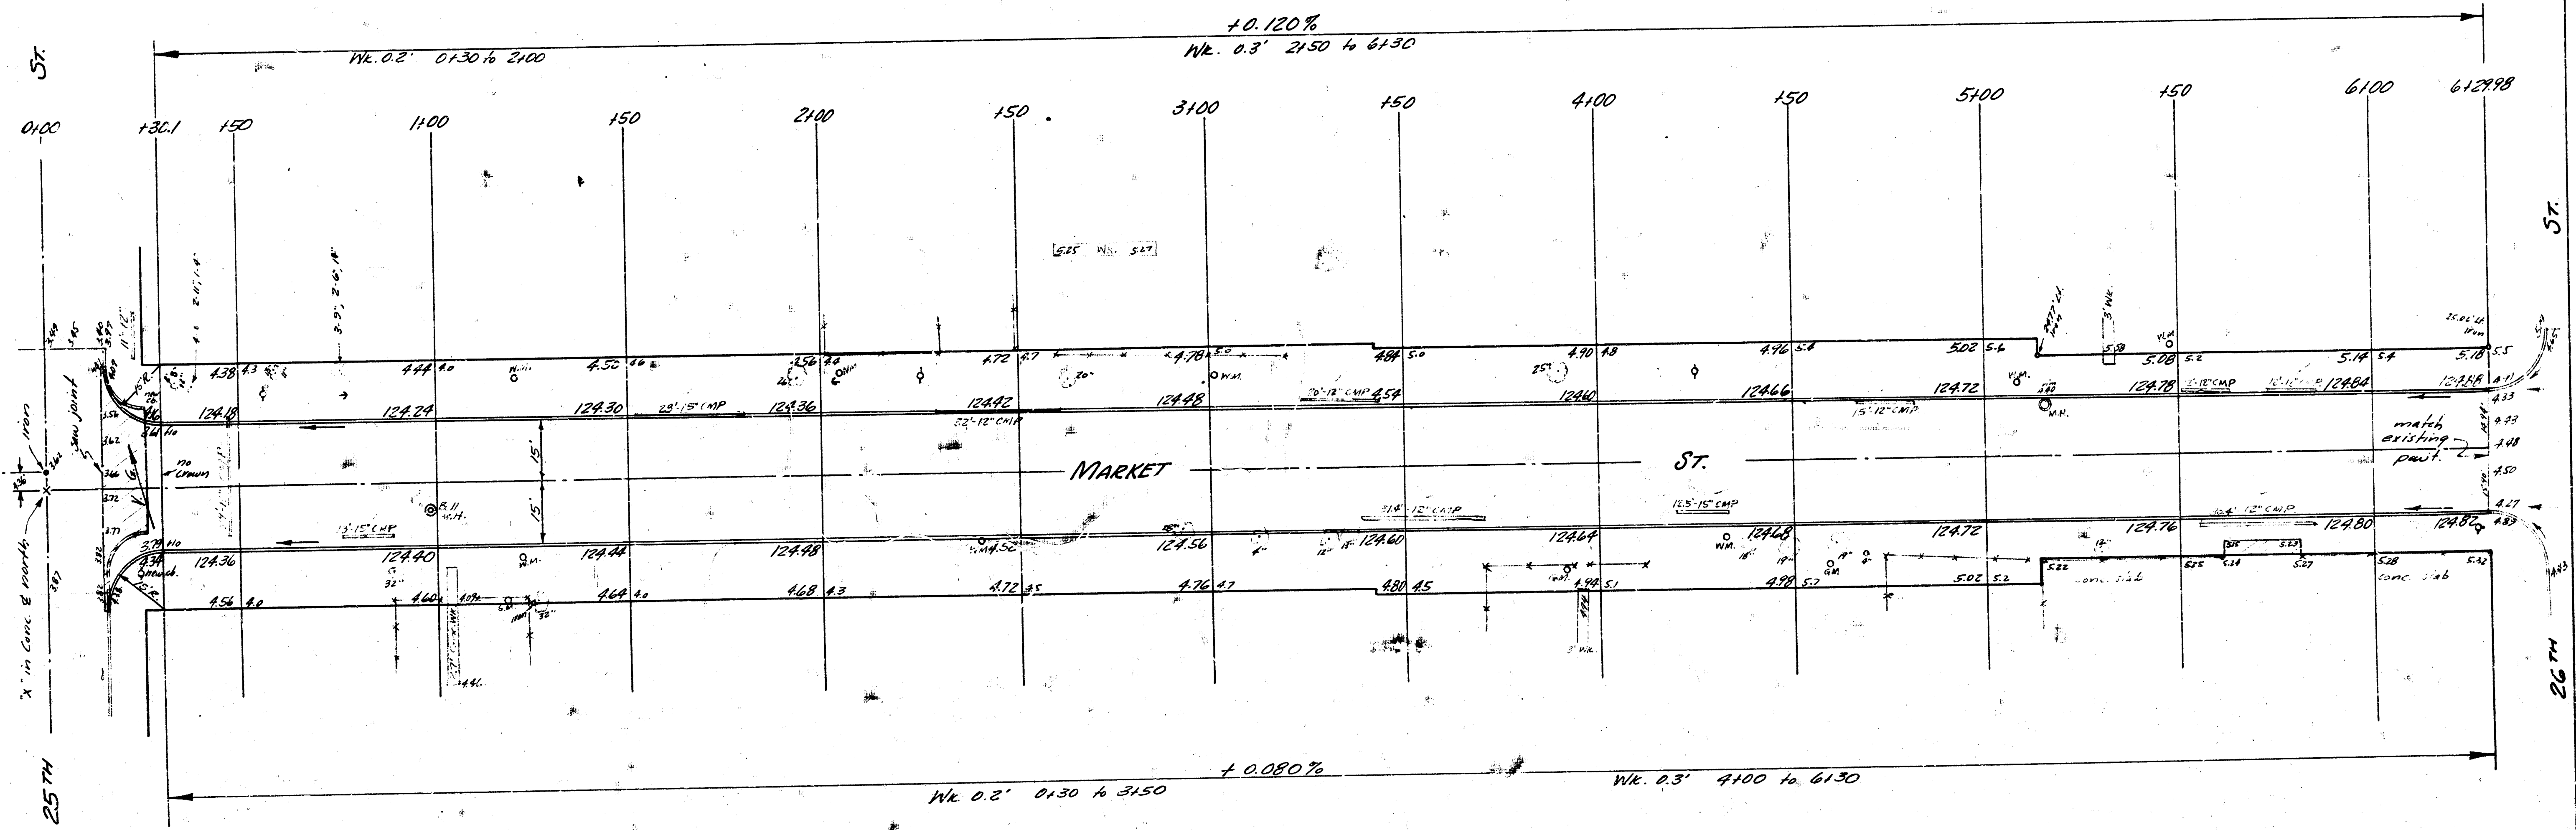

Remove existing return &  
 reconstruct to new elevations &  
 location as shown

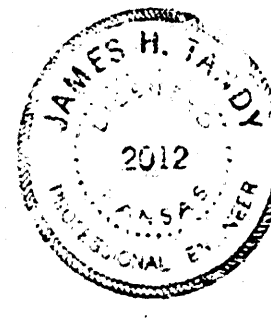

1/2

MARKET ST.  
 N.L. 25<sup>th</sup> ST. TO S.L. 26<sup>th</sup> ST.  
 30' CONC. & CB.  
 CITY OF WICHITA, KANSAS  
 B.E. SMITH - CITY ENGINEER  
 OCT, 1962 PROJ. C12-59