


B.M. 125.23 "G" 14 GLOBE N. END RD. 26TH MARKET
 B.M. 128.62 R.R. SPIKE E.S. H.P. N.W. MARKET & 27TH ST.
 BASE LINE ON 4

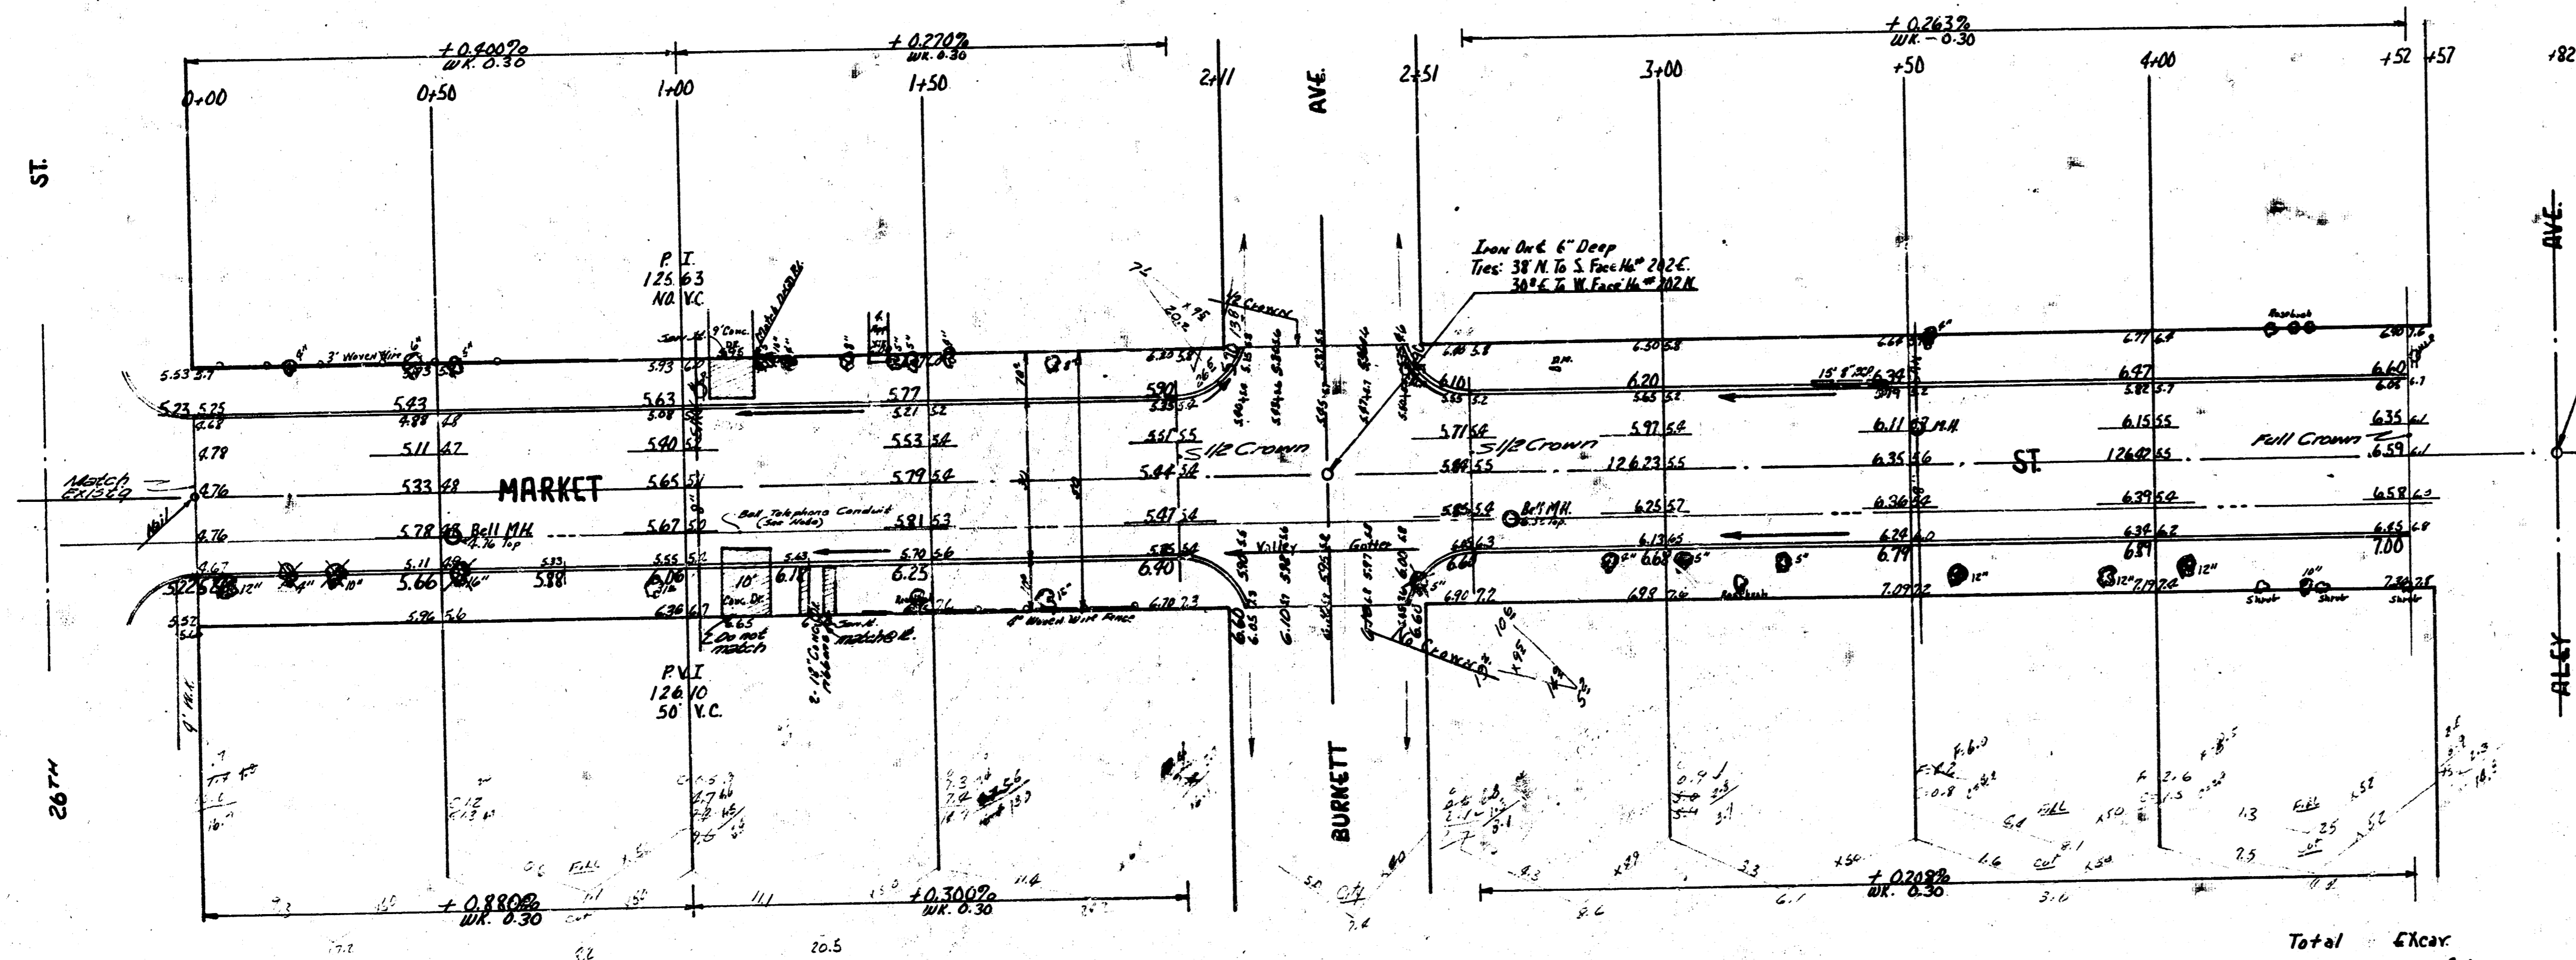

Note To Field Eng'rs Contractors:
 Bell Telephone Cable Located Approx 8'-5\"/>

Total		Excav	
Cut	Fill	Cut	Fill
100.2	11.7	71	0
112.2	12.7	72	0
112.2	12.7	72	0

MARKET ST
 N.L. 26TH ST. S.L. ALEY
 30' CONC. CR.
 CITY OF WICHITAKAN
 B.E. SMITH CITY ENGINEER
 DATE PROJ. NO C-14-82

