

PAVING PLAN-----1945. **MATHEWSON AVENUE** N.L. TENTH ST. S.L. ELEVENTH ST. CONCRETE 30' & CURB 7'26




TENTH STREET

TENTH STREET

ELEVENTH STREET

ELEVENTH STREET

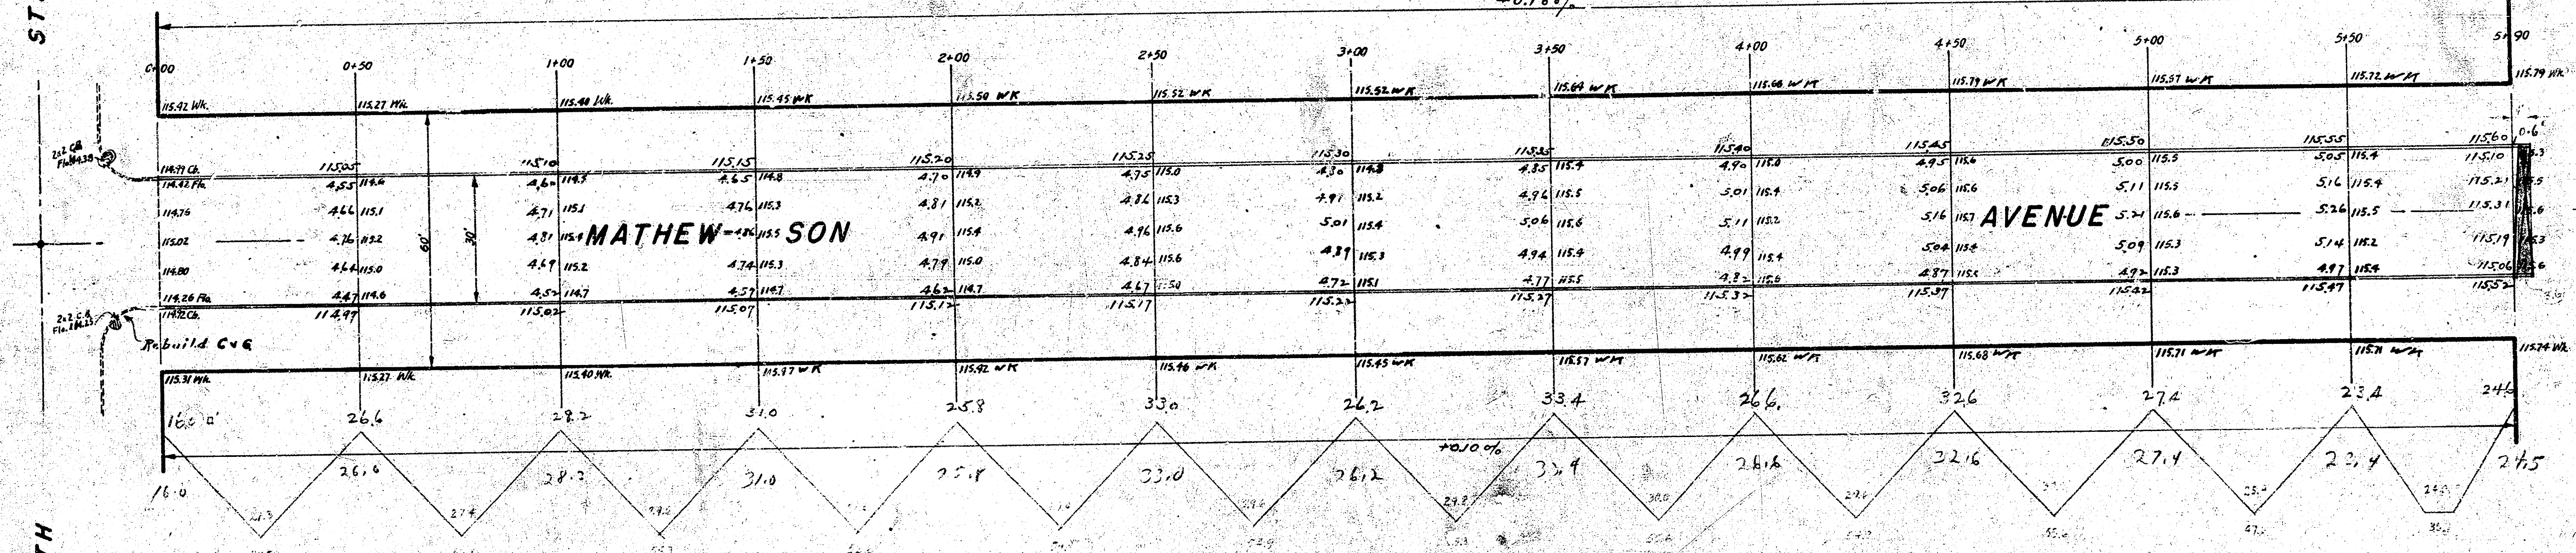

D.M. 115.02 - "M" in Mixed Concrete Co. & W.H.S. of R.L. S.M. Mathewson & 12th.
 D.M. 115.59 - "C" in Curbs, D.M. W.H.S. of R.L. S.M. Mathewson & 11th.

Note: 12th. is 12th. & G.B.

N.D. : NO REFLECTIONS
 FINAL EXCAVATION
 CALCULATED FROM
 PRELIMINARY



+ 10%
 Property 612.4 Cu. Yds.

Project 672.4
 TOTAL 681.9 Cu. Yds.