


5-16

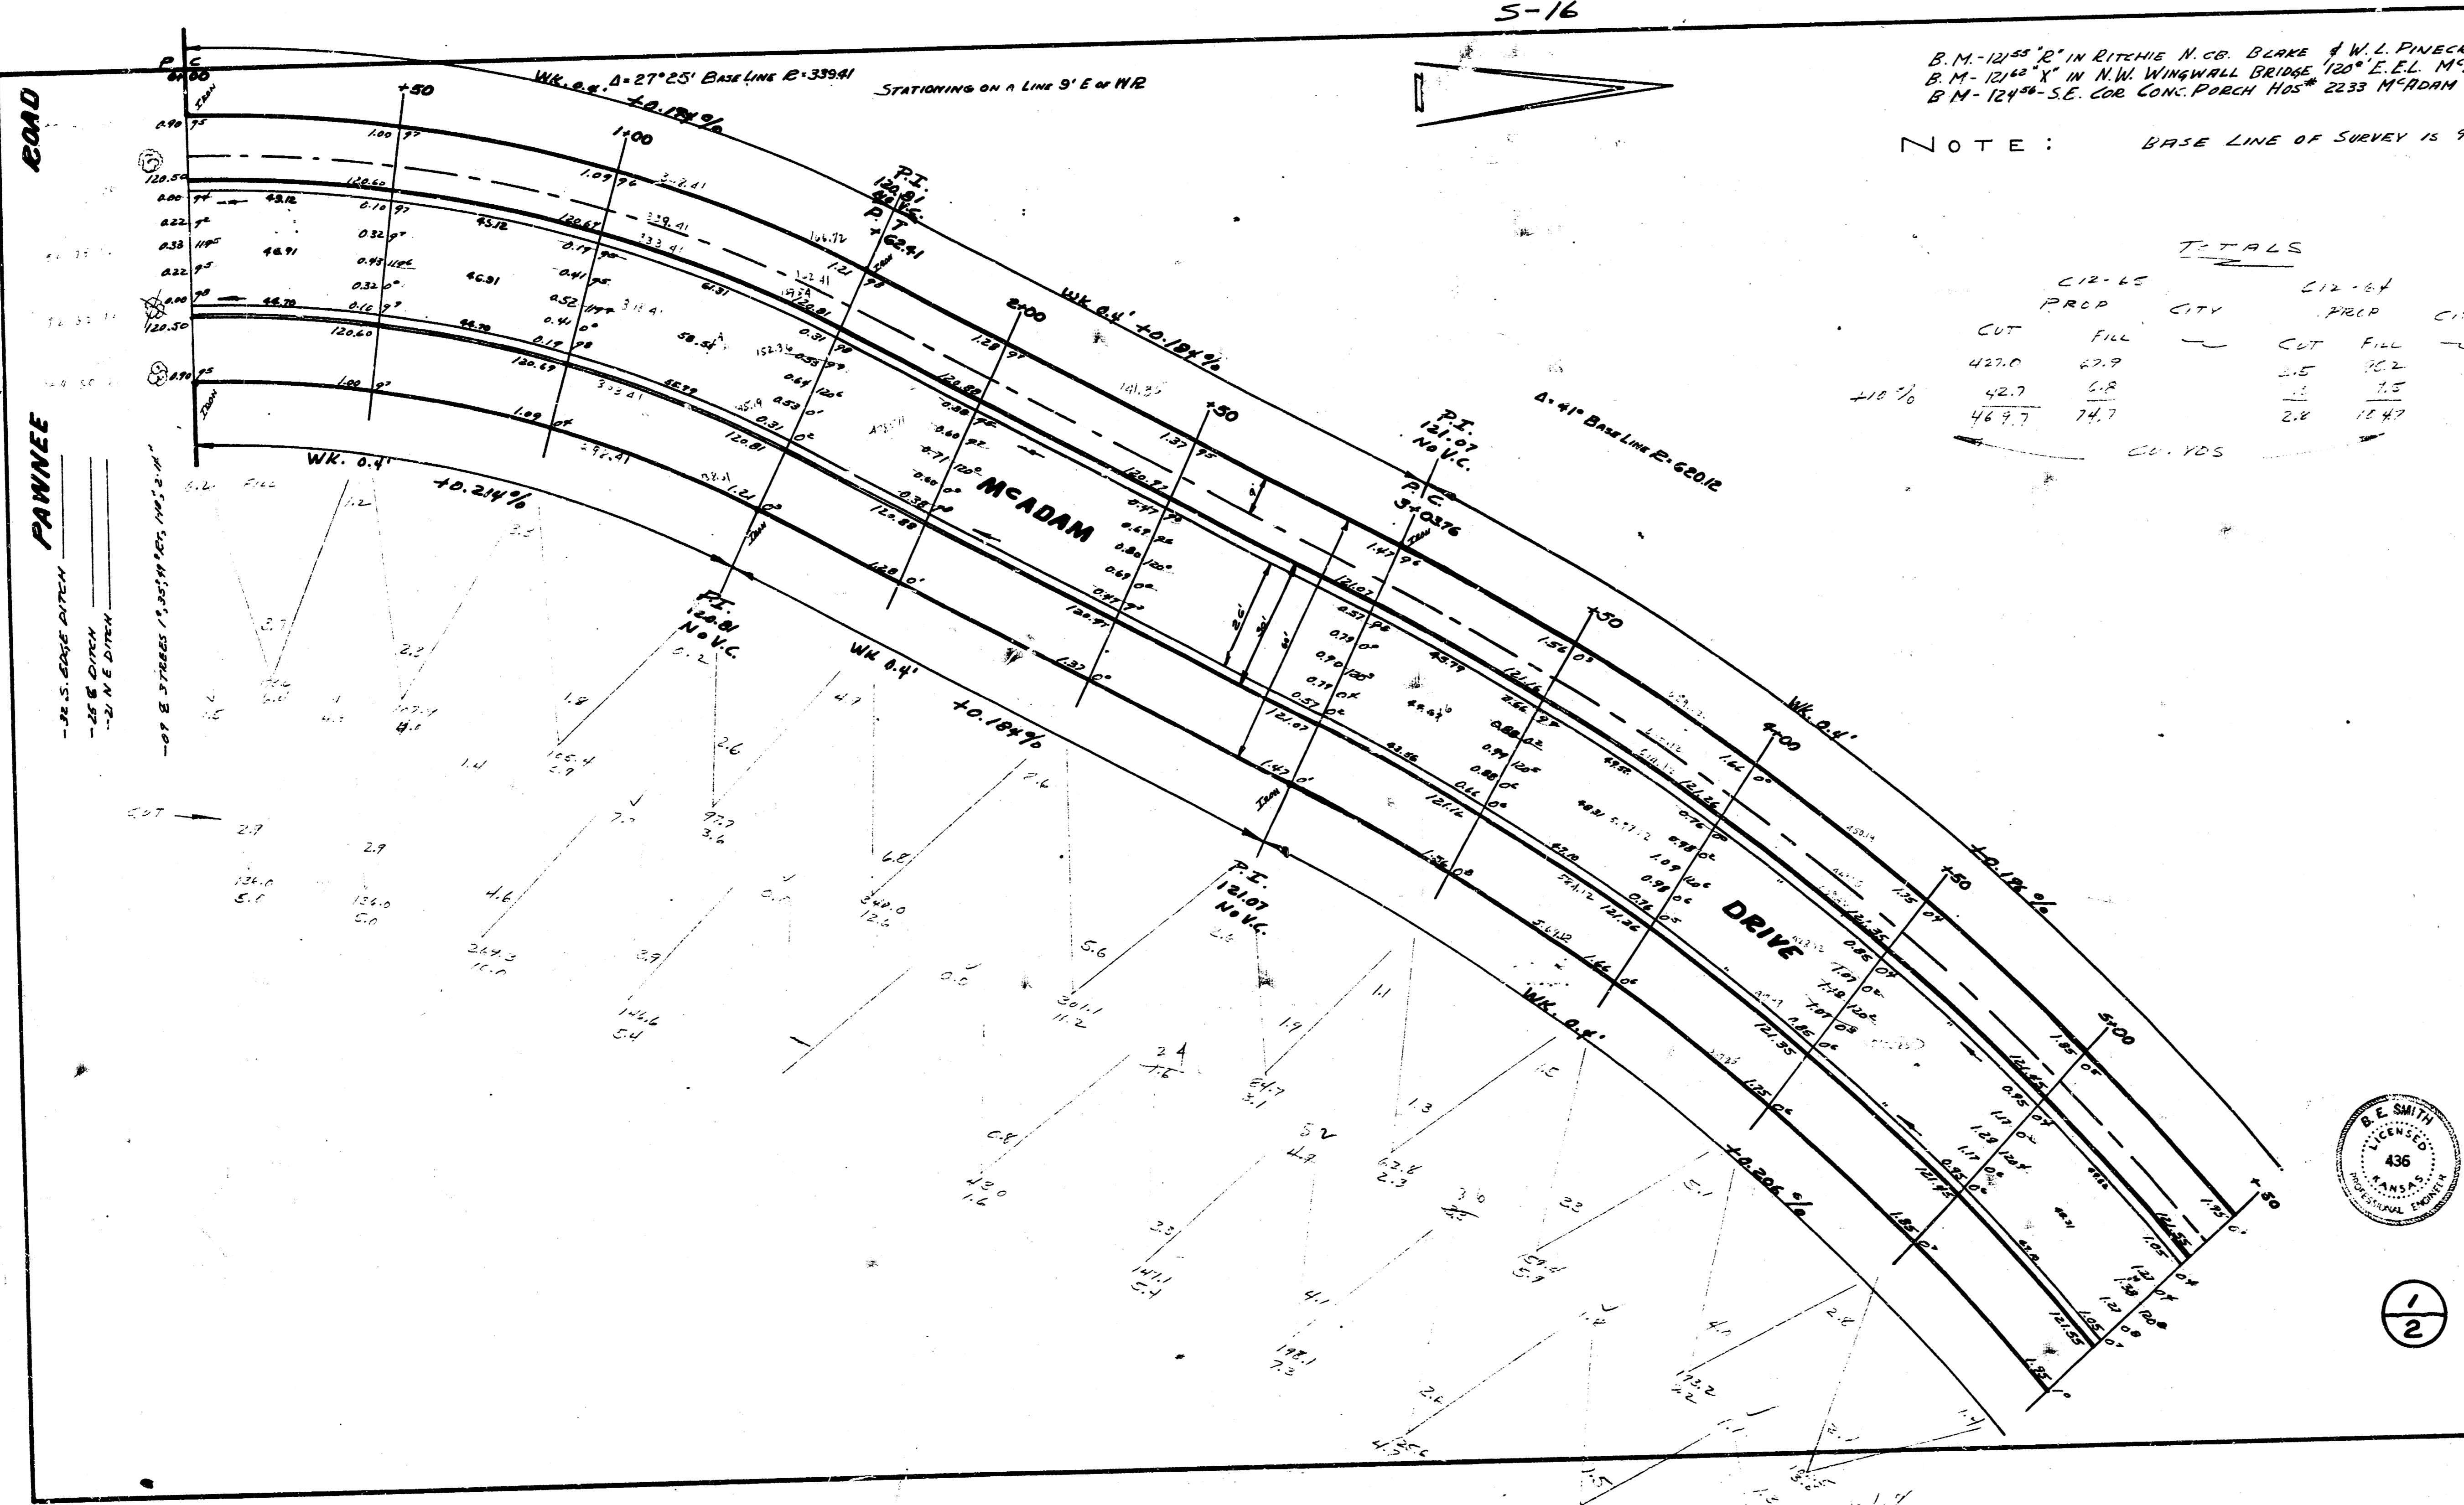

B.M. 1244 'B' IN RITCHIE N. CO. BLAKE & W.L. PINECREST
 B.M. 1244 'X' IN N.W. WINGWALL DRIVE 120' E. EL. McADAM DR. ON PANNIE
 B.M. 1244 'S.E. CONG. PORCH HDG. 2233 McADAM DR.

NOTE: BASE LINE OF SURVEY IS 9° E. OF W.R.

TOTALS

CUT	CITY		CITY	
	PRCP	FILL	PRCP	FILL
457.0	27.9	2.5	102	
42.7	5.8	1.1	7.5	
469.7	33.7	3.6	109.5	

McADAM DRIVE
 E.L. LOT II BLOCK J McADAM
 ACRES 2ND TO E.L. RIDGEMOOD
 26-2-30 A.C.
 CITY OF WICHITA KANSAS
 L.K. WHITE CITY ENGINEER
 JULY 1952 PROJ. No. C12-64



1/2

McADAM DRIVE
 E.L. LOT II BLOCK J McADAM
 ACRES 2ND TO N.L. PANNIE
 26-2-30 A.C.
 CITY OF WICHITA KANSAS
 L.K. WHITE CITY ENGINEER
 JULY 1952 PROJ. No. C12-65

