

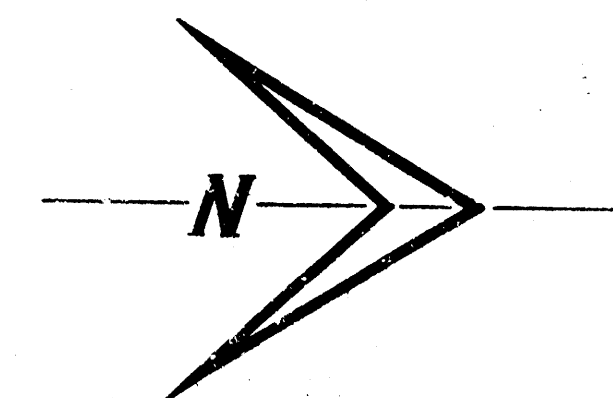



B.M. 112.54 "G" in Globe, top E. cb. McComas & N.L. Irving
 B.M. 113.22 Spike in PO, 1st pole S of Irving on W.S. McComas
 B.M. 110.98 "G" in Globe, top W. cb. McComas & L.S. of N.L. Harry

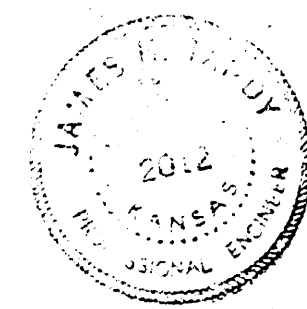


Sheet 43 of 12
 J.H.T.

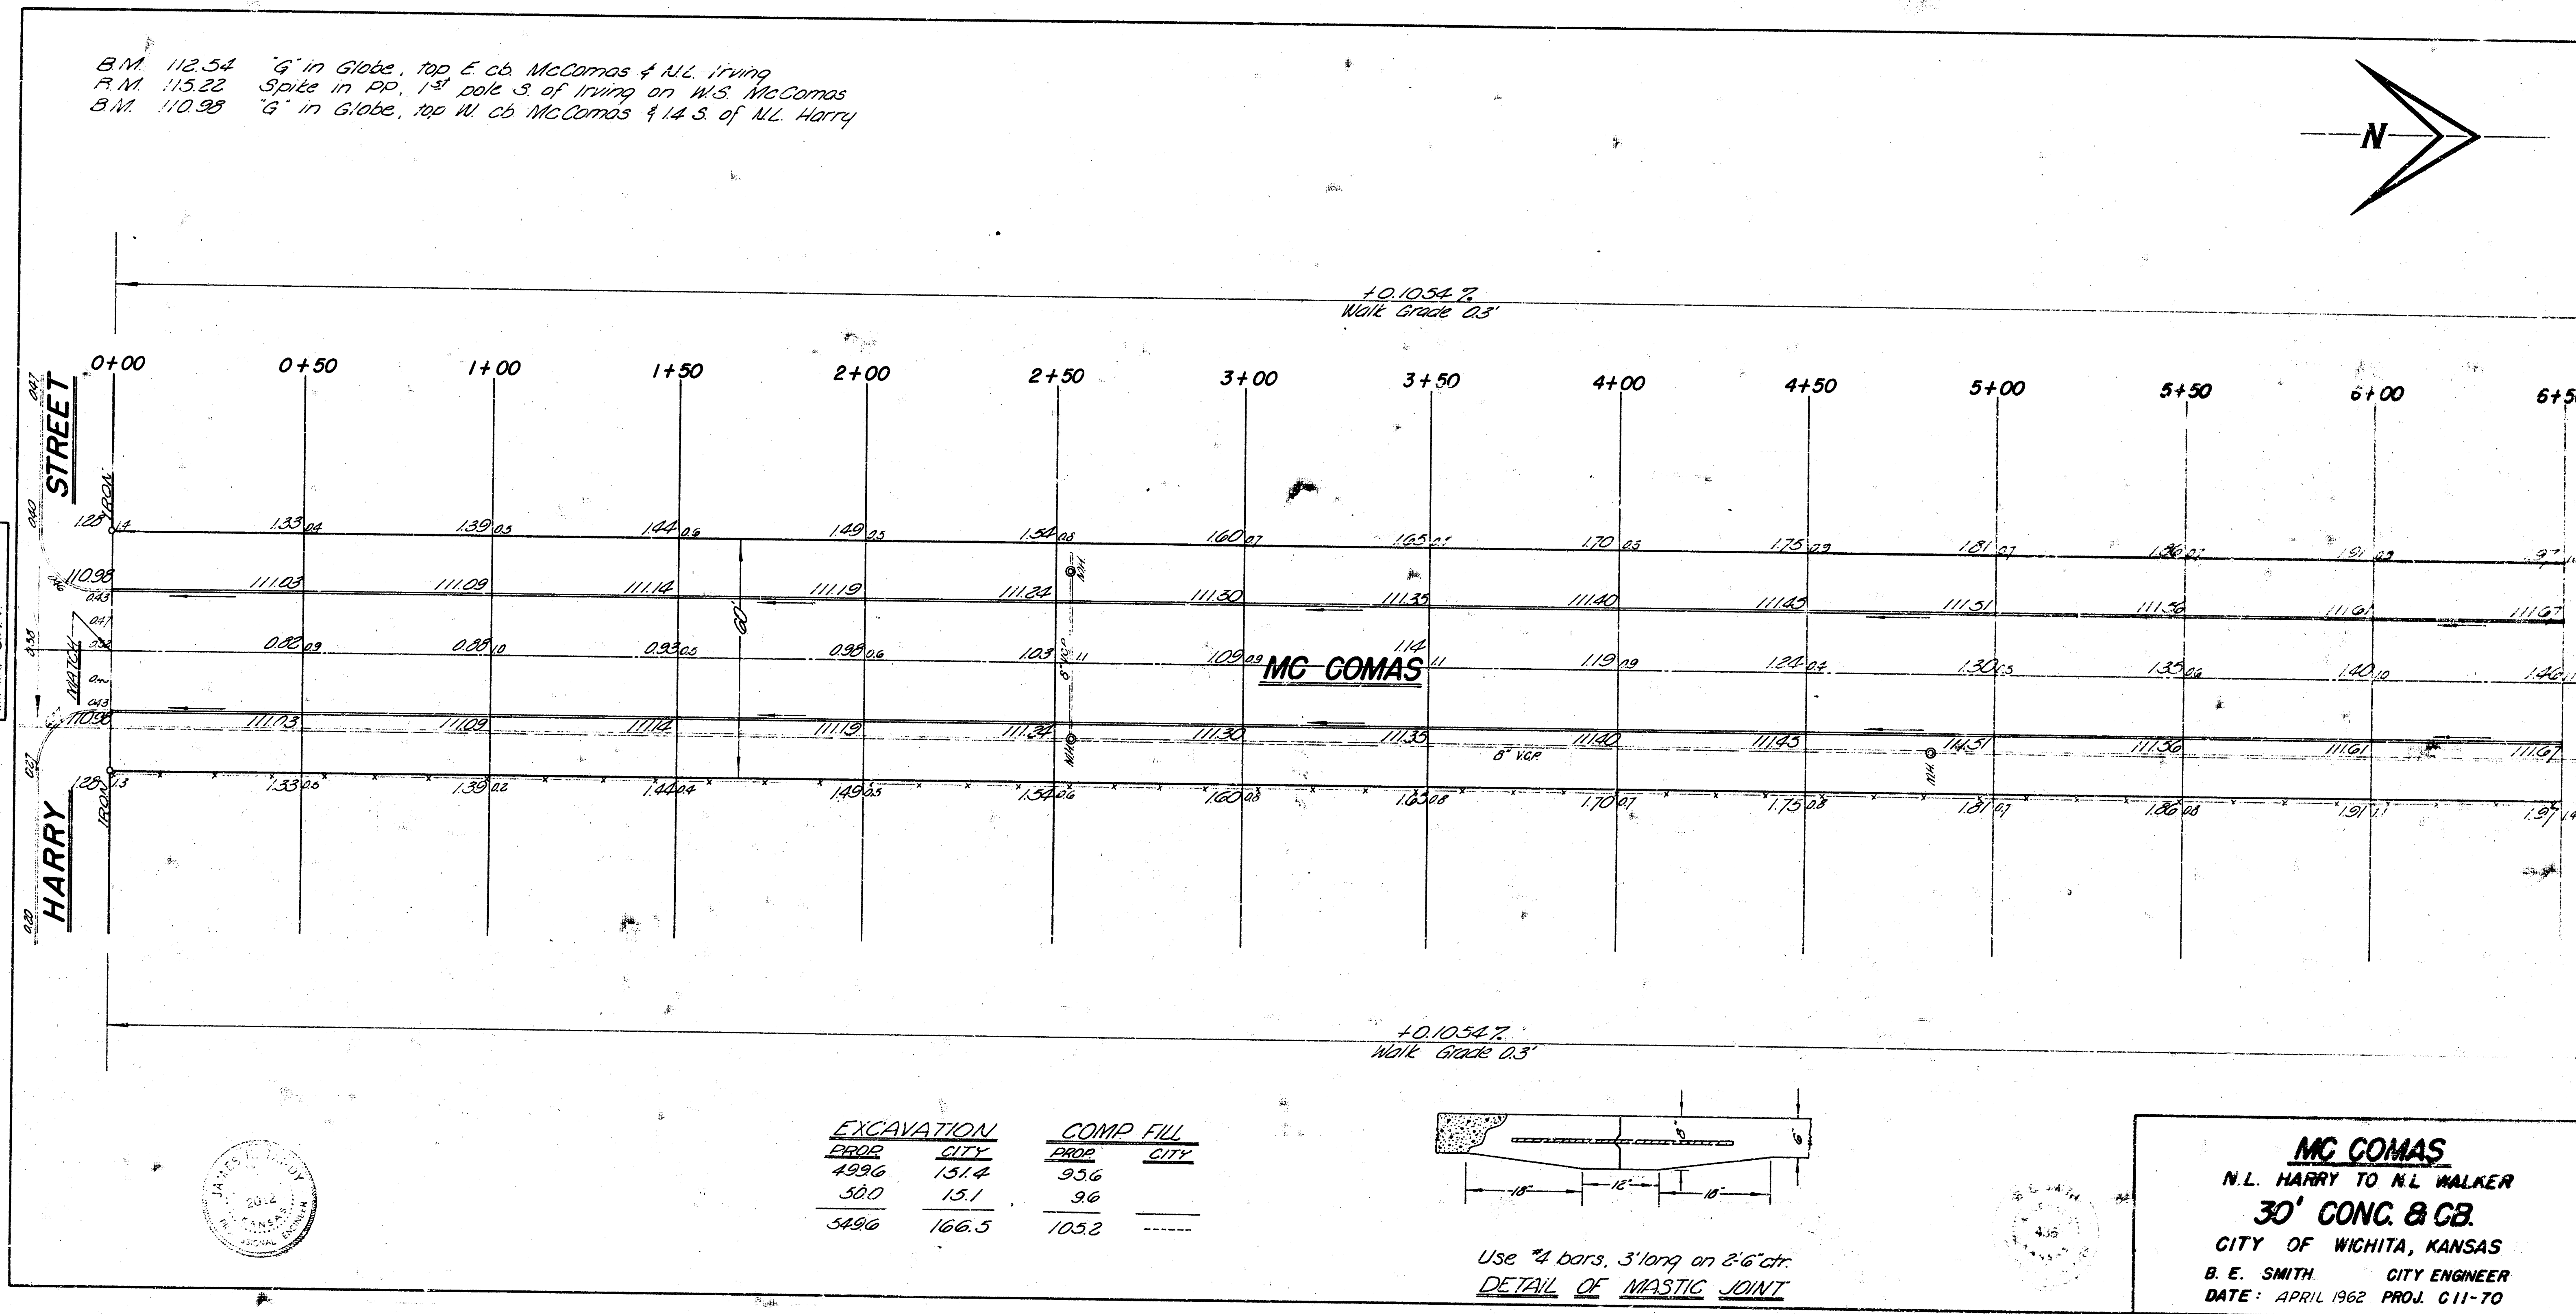

EXCAVATION		COMP. FILL	
PROP.	CITY	PROP.	CITY
499.6	151.4	95.6	---
50.0	15.1	9.6	---
549.6	166.5	105.2	---

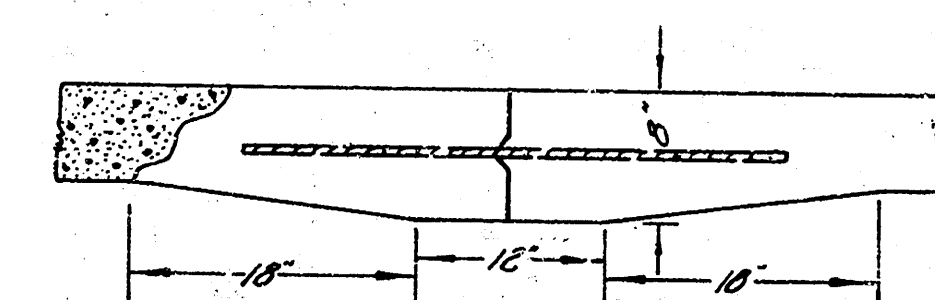

Use #4 bars, 3' long on 8'-6" ctr.
 DETAIL OF MASTIC JOINT

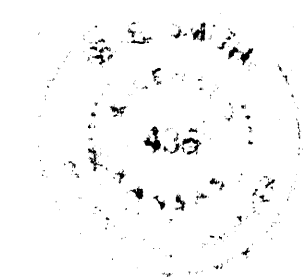

MC COMAS
 N.L. HARRY TO N.L. WALKER
30' CONC. & CB.
 CITY OF WICHITA, KANSAS
 B. E. SMITH CITY ENGINEER
 DATE: APRIL 1962 PROJ. C11-70

