
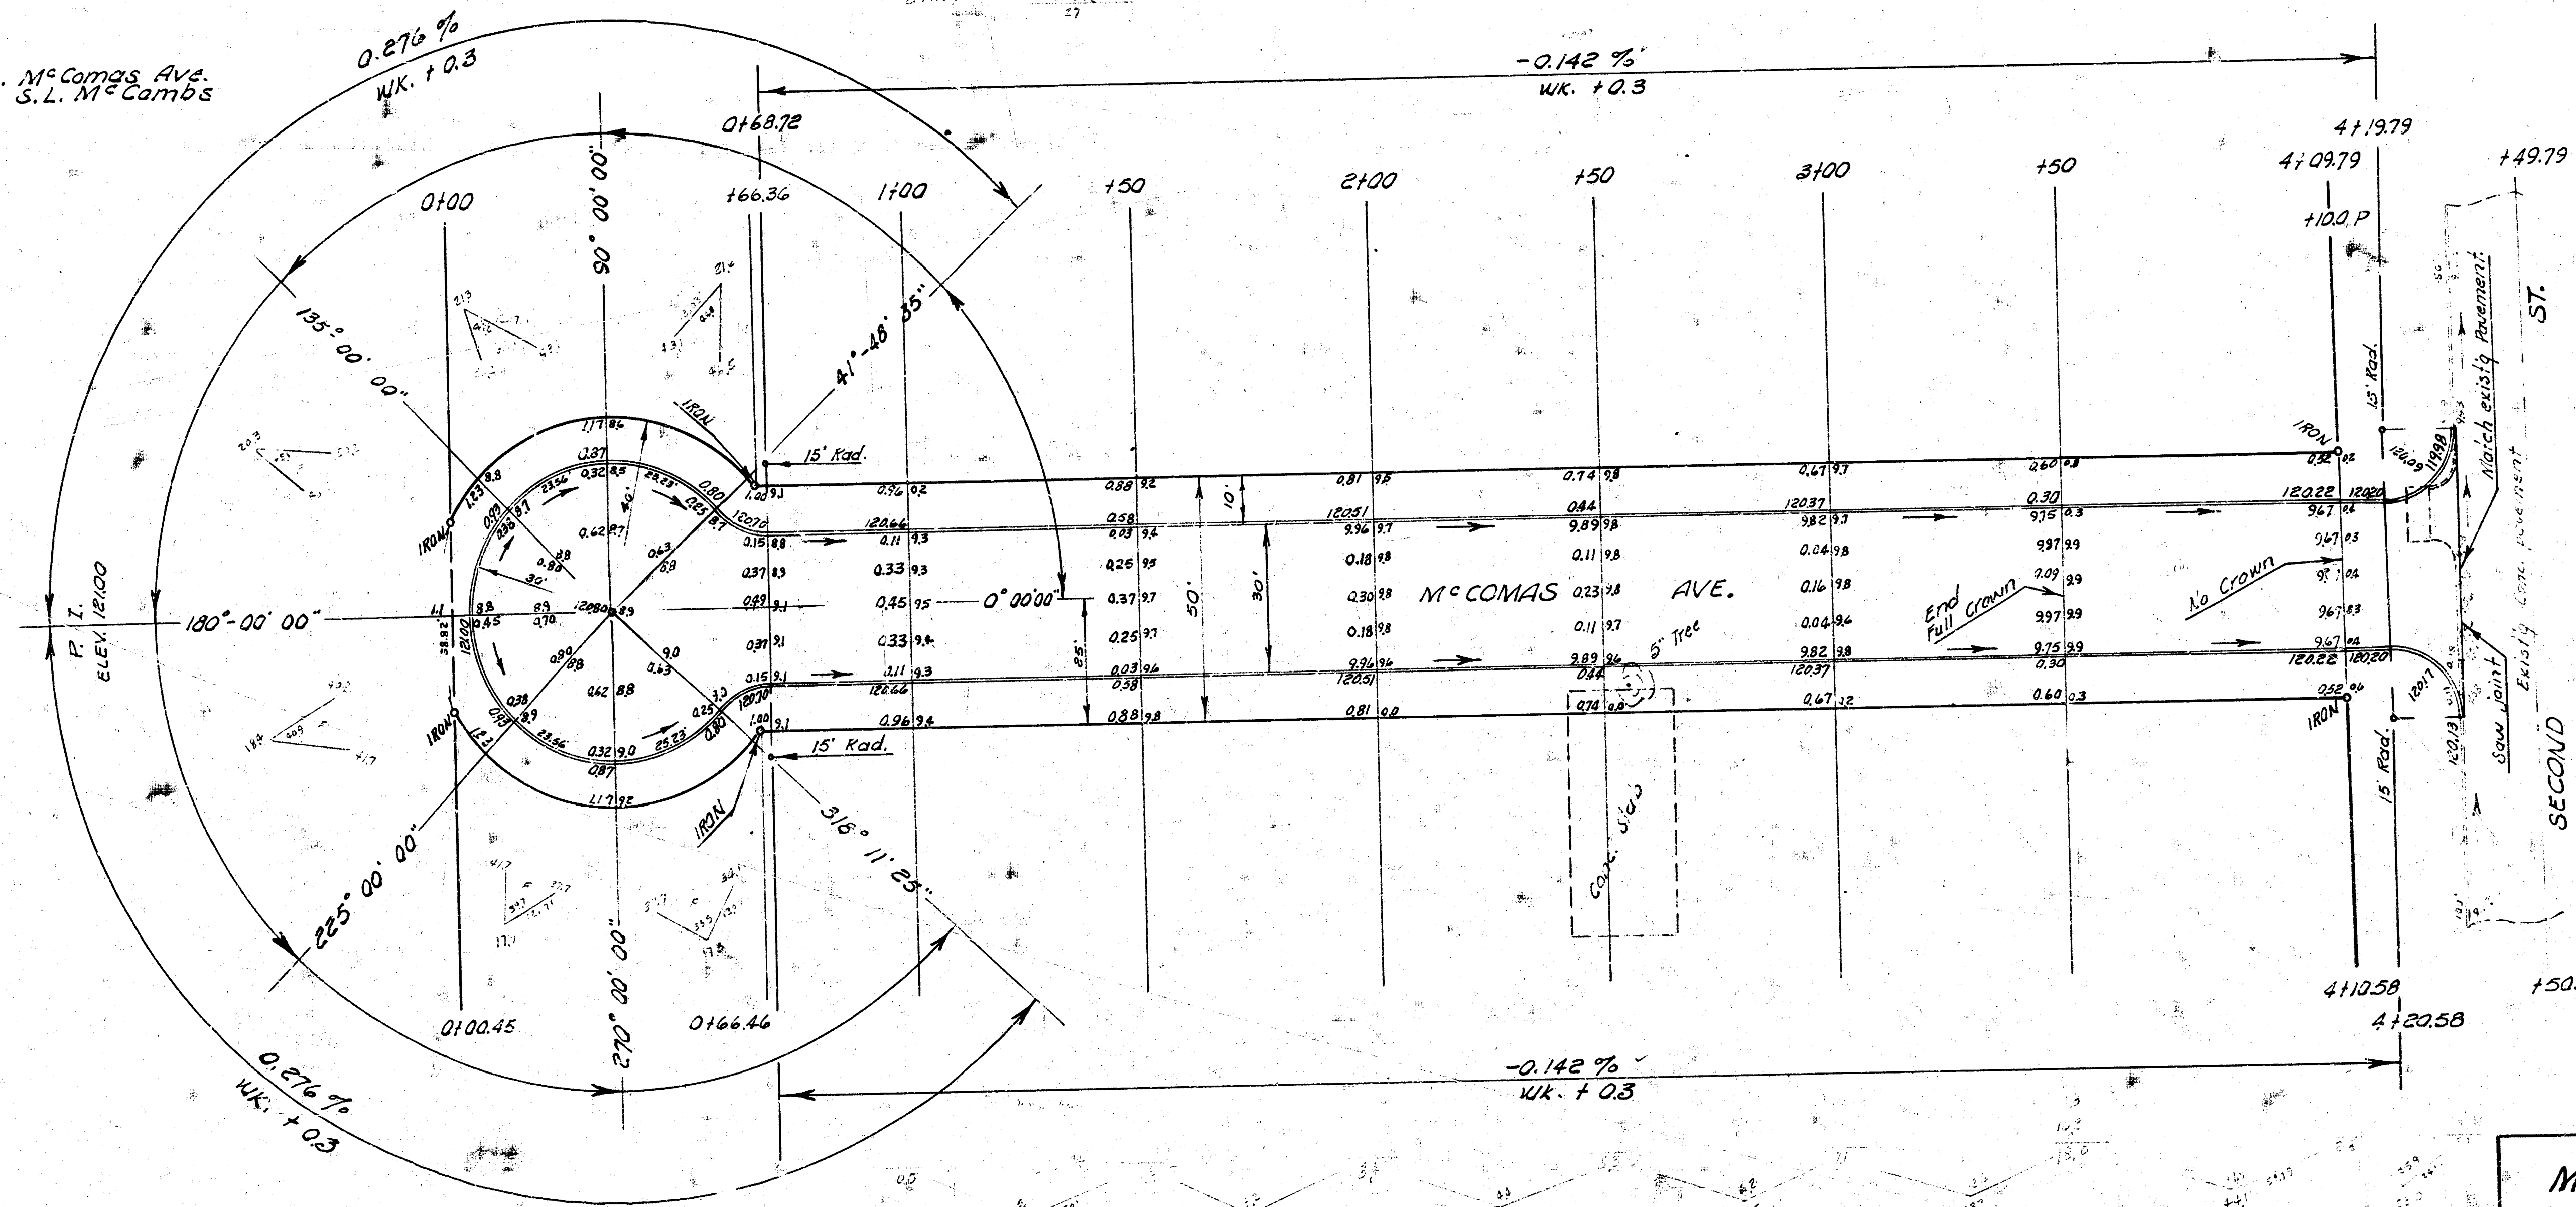


B.M. 12021 Top of N. S. 2nd approx. & McComas Ave. So.
 B.M. 11969 Stand. N. E. 2nd & West Sts.



Base line is W.L. McComas Ave.
 extended so. to S.L. McCombs
 Addition.

$\Delta = 1.042$
 $A = 1.042 \times 104.3 = 108.7$
 $\Delta = 88.1 \times 1.042 = 91.8$
 $841.4 \times 2.159 = 1815.2 = 32.5$

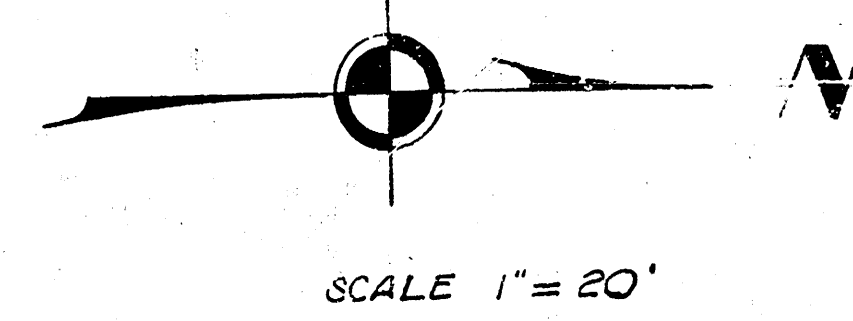

Survey J. Young 3/10/47
 Plan
 E.C.
 Checked

EARTH WORK			
EXCAVATION	PROP.	COMPACTED FILL	PROP.
CITY	23.0	CITY	189.4
	2.3		18.9
	25.3		208.3 cu. yds.

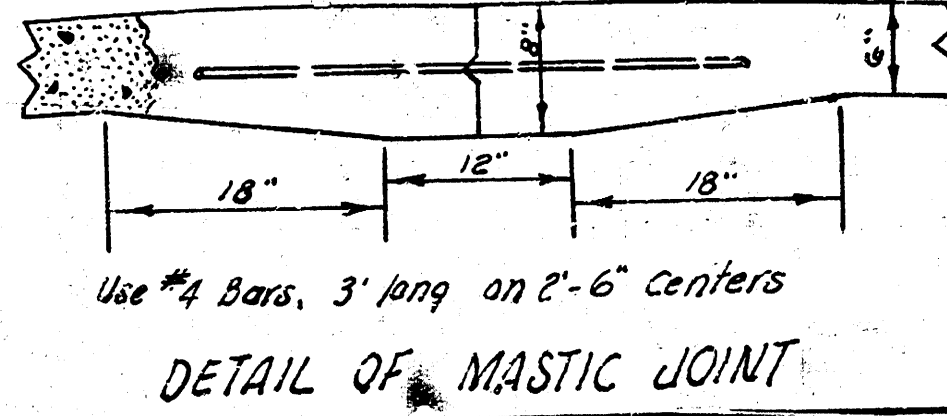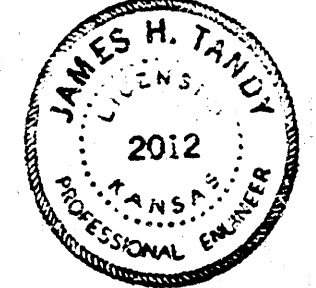

McCOMAS AVE.
 S.L. 2ND. ST. TO & INCLUDING CUL-DE-SAC
 30' CONC. & CB.
 CITY OF WICHITA, KANSAS
 B. E. SMITH CITY ENGINEER
 Nov. 17 '49 PROJ. NO. C19-22