

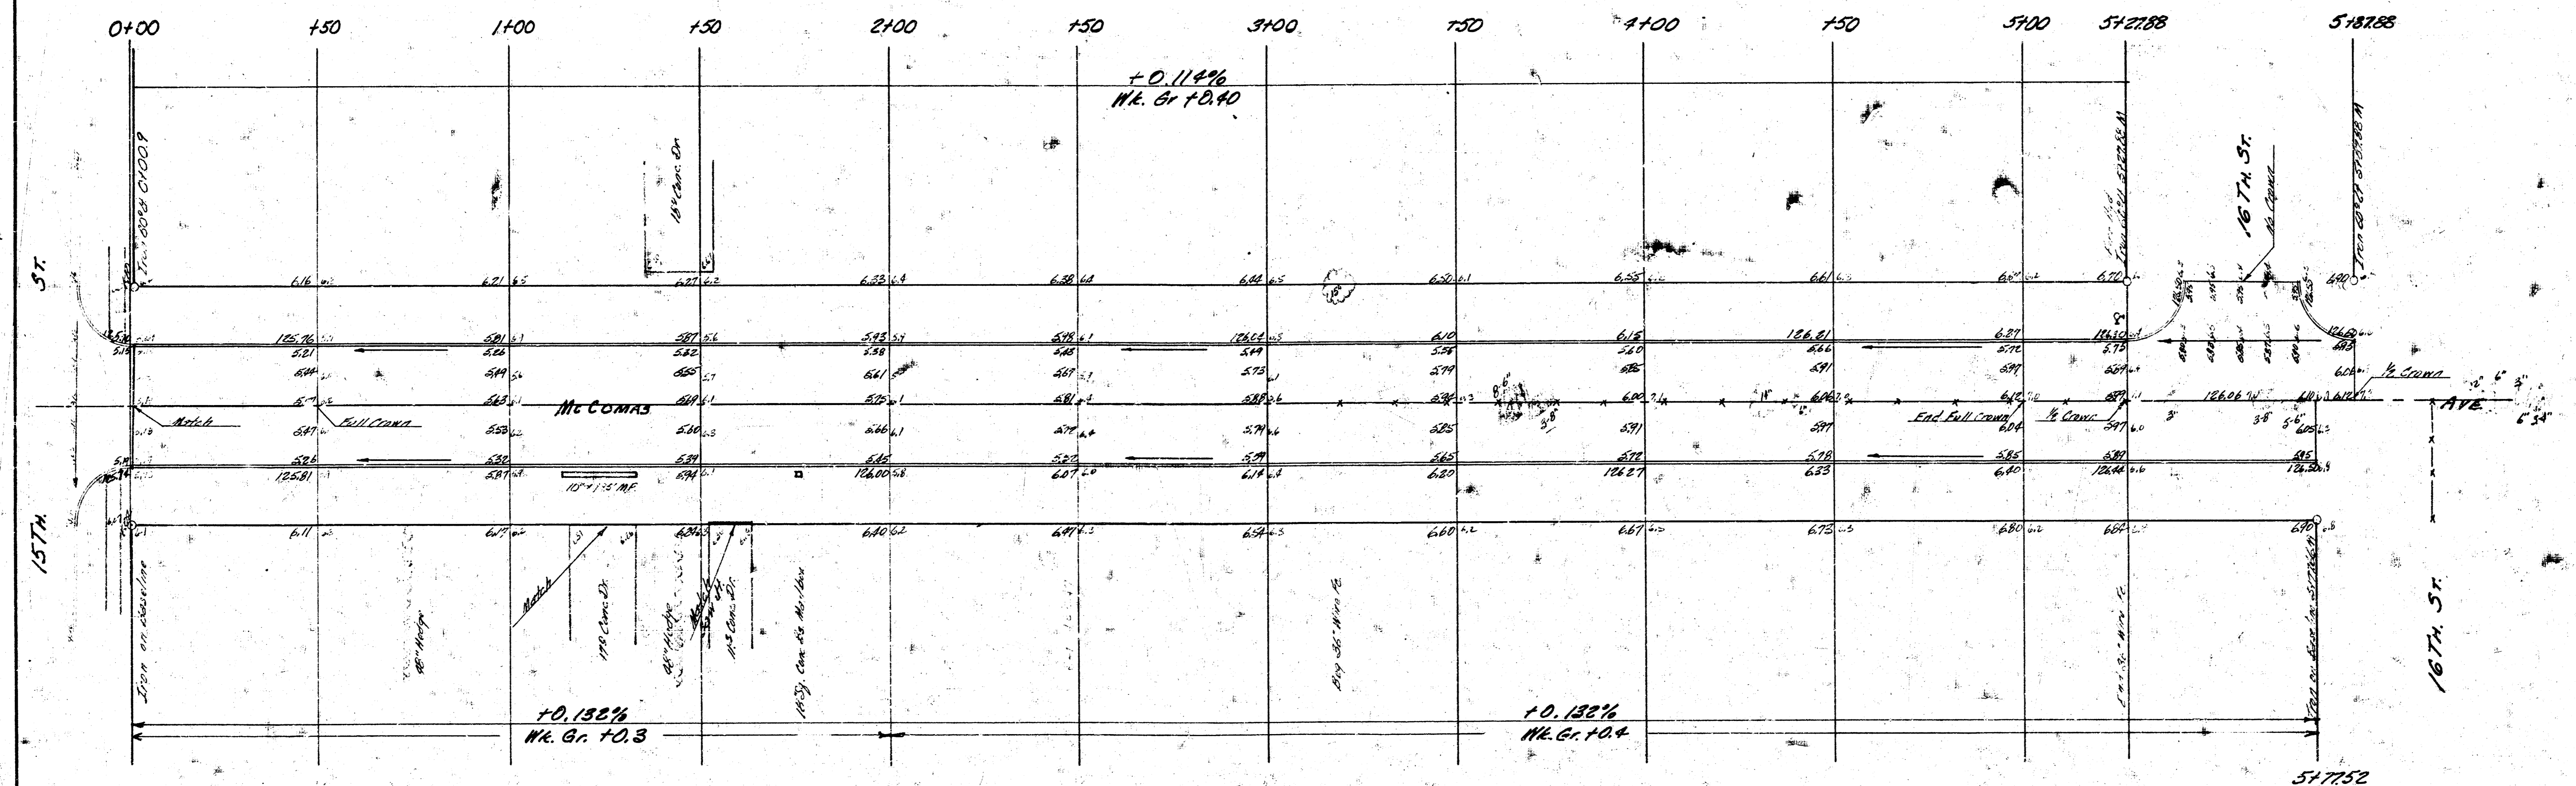


B.M. 3177 S.E. Cor. S. Barnister S. Over E. Side School W. Side West St. @ 15th.  
 E.M. 128.2 N. in Mueller Fire Pk. N.W. Cor. 15th & McComas

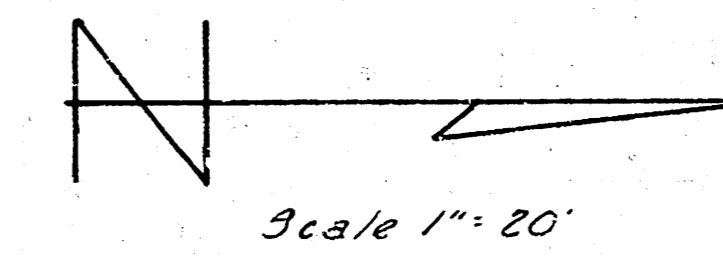

Excavation Prop. 683.1 C.Y.  
 City 61.4 C.Y.  
 66.3 +10%  
 723.4 C.Y. Total

Comp. Fill Prop. 16 C.Y.  
 City 0.2 +10%  
 1.8 C.Y. Total

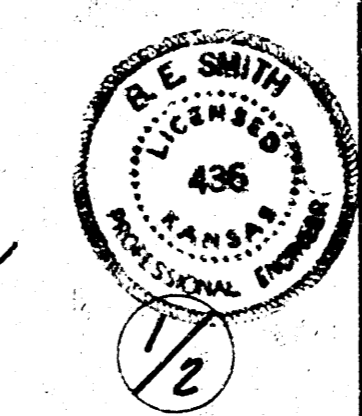

McCOMAS AVE.  
 N. 15th St. To N. 16th St. W  
 30' CONC. & CO.  
 CITY OF WICHITA, KANSAS  
 B.E. SMITH CITY ENGINEER  
 DATE: MAY 1965  
 PROJ. NO. C-15-26

