


Notes
 1. 11-53
 2. 11-53
 3. 11-53

B.M. 129.05 "M" in Mueller, Fire Hydrant, S.W. cor.
 16th & McComas

B.M. 131.63 "A" on S. Curb 17th, 17' E. of
 E. R. McComas.

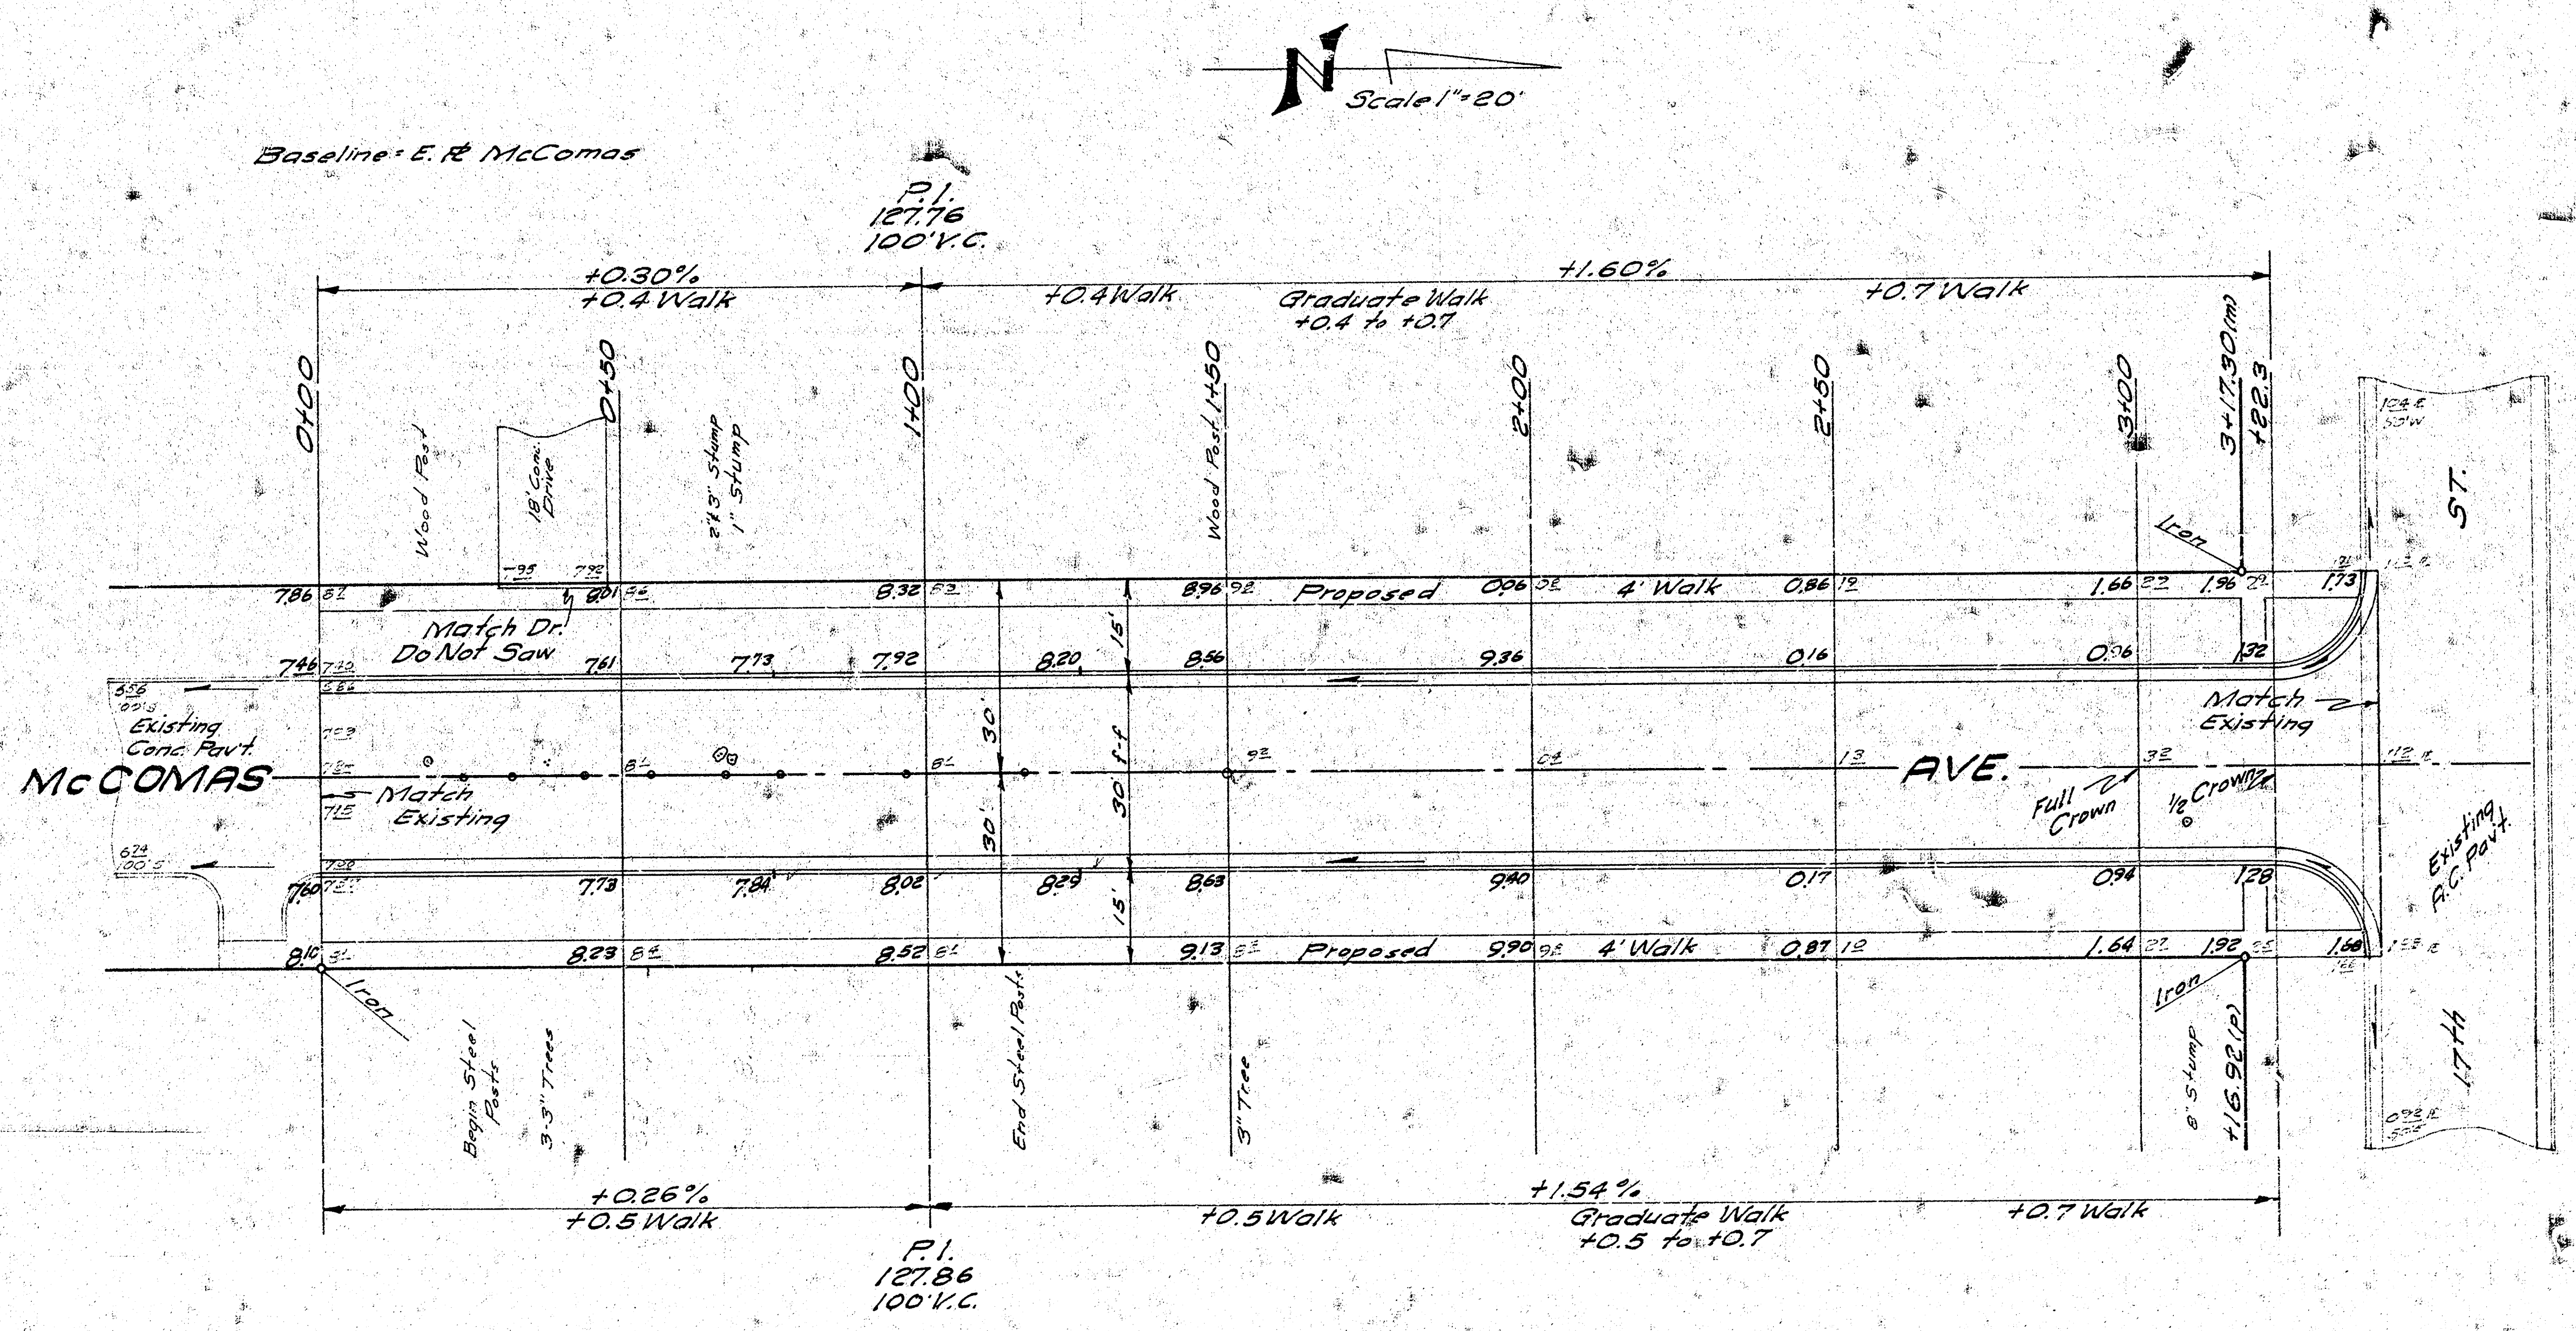

Note: Contractor to Grade and Clear Parking
 for Proposed Sidewalk. Compact Fill in
 Sidewalk Area. Sidewalk to be Constructed
 by "OTHERS".
 Removal of stumps at Sta. 0+68 incidental
 to project.



EARTHWORK QUANTITIES

Property	Excavation	City
Excavation	888.9 C.Y.	48.9 C.Y.
Grass	3.3 C.Y.	4.9 C.Y.
Fill	977.8 C.Y.	53.8 C.Y.

McCOMAS AVE.
 From N.L. Floyd Moore Addition
 To S.L. 17th Street
 26'-2'-30' & Curb
 B.E. SMITH CITY ENGINEER
 CITY OF WICHITA, KANSAS
 DATE APRIL 1968 C.17-96