


B.M. 11900 STEP BENCH E.S. POLE W.S. CLIFTON
B.M. 14050 N.W. Cor. Conc. Patch Nos. 1902 S. ROOSEVELT



NOTE: STATIONING IS 9' S. OF N.P.L.

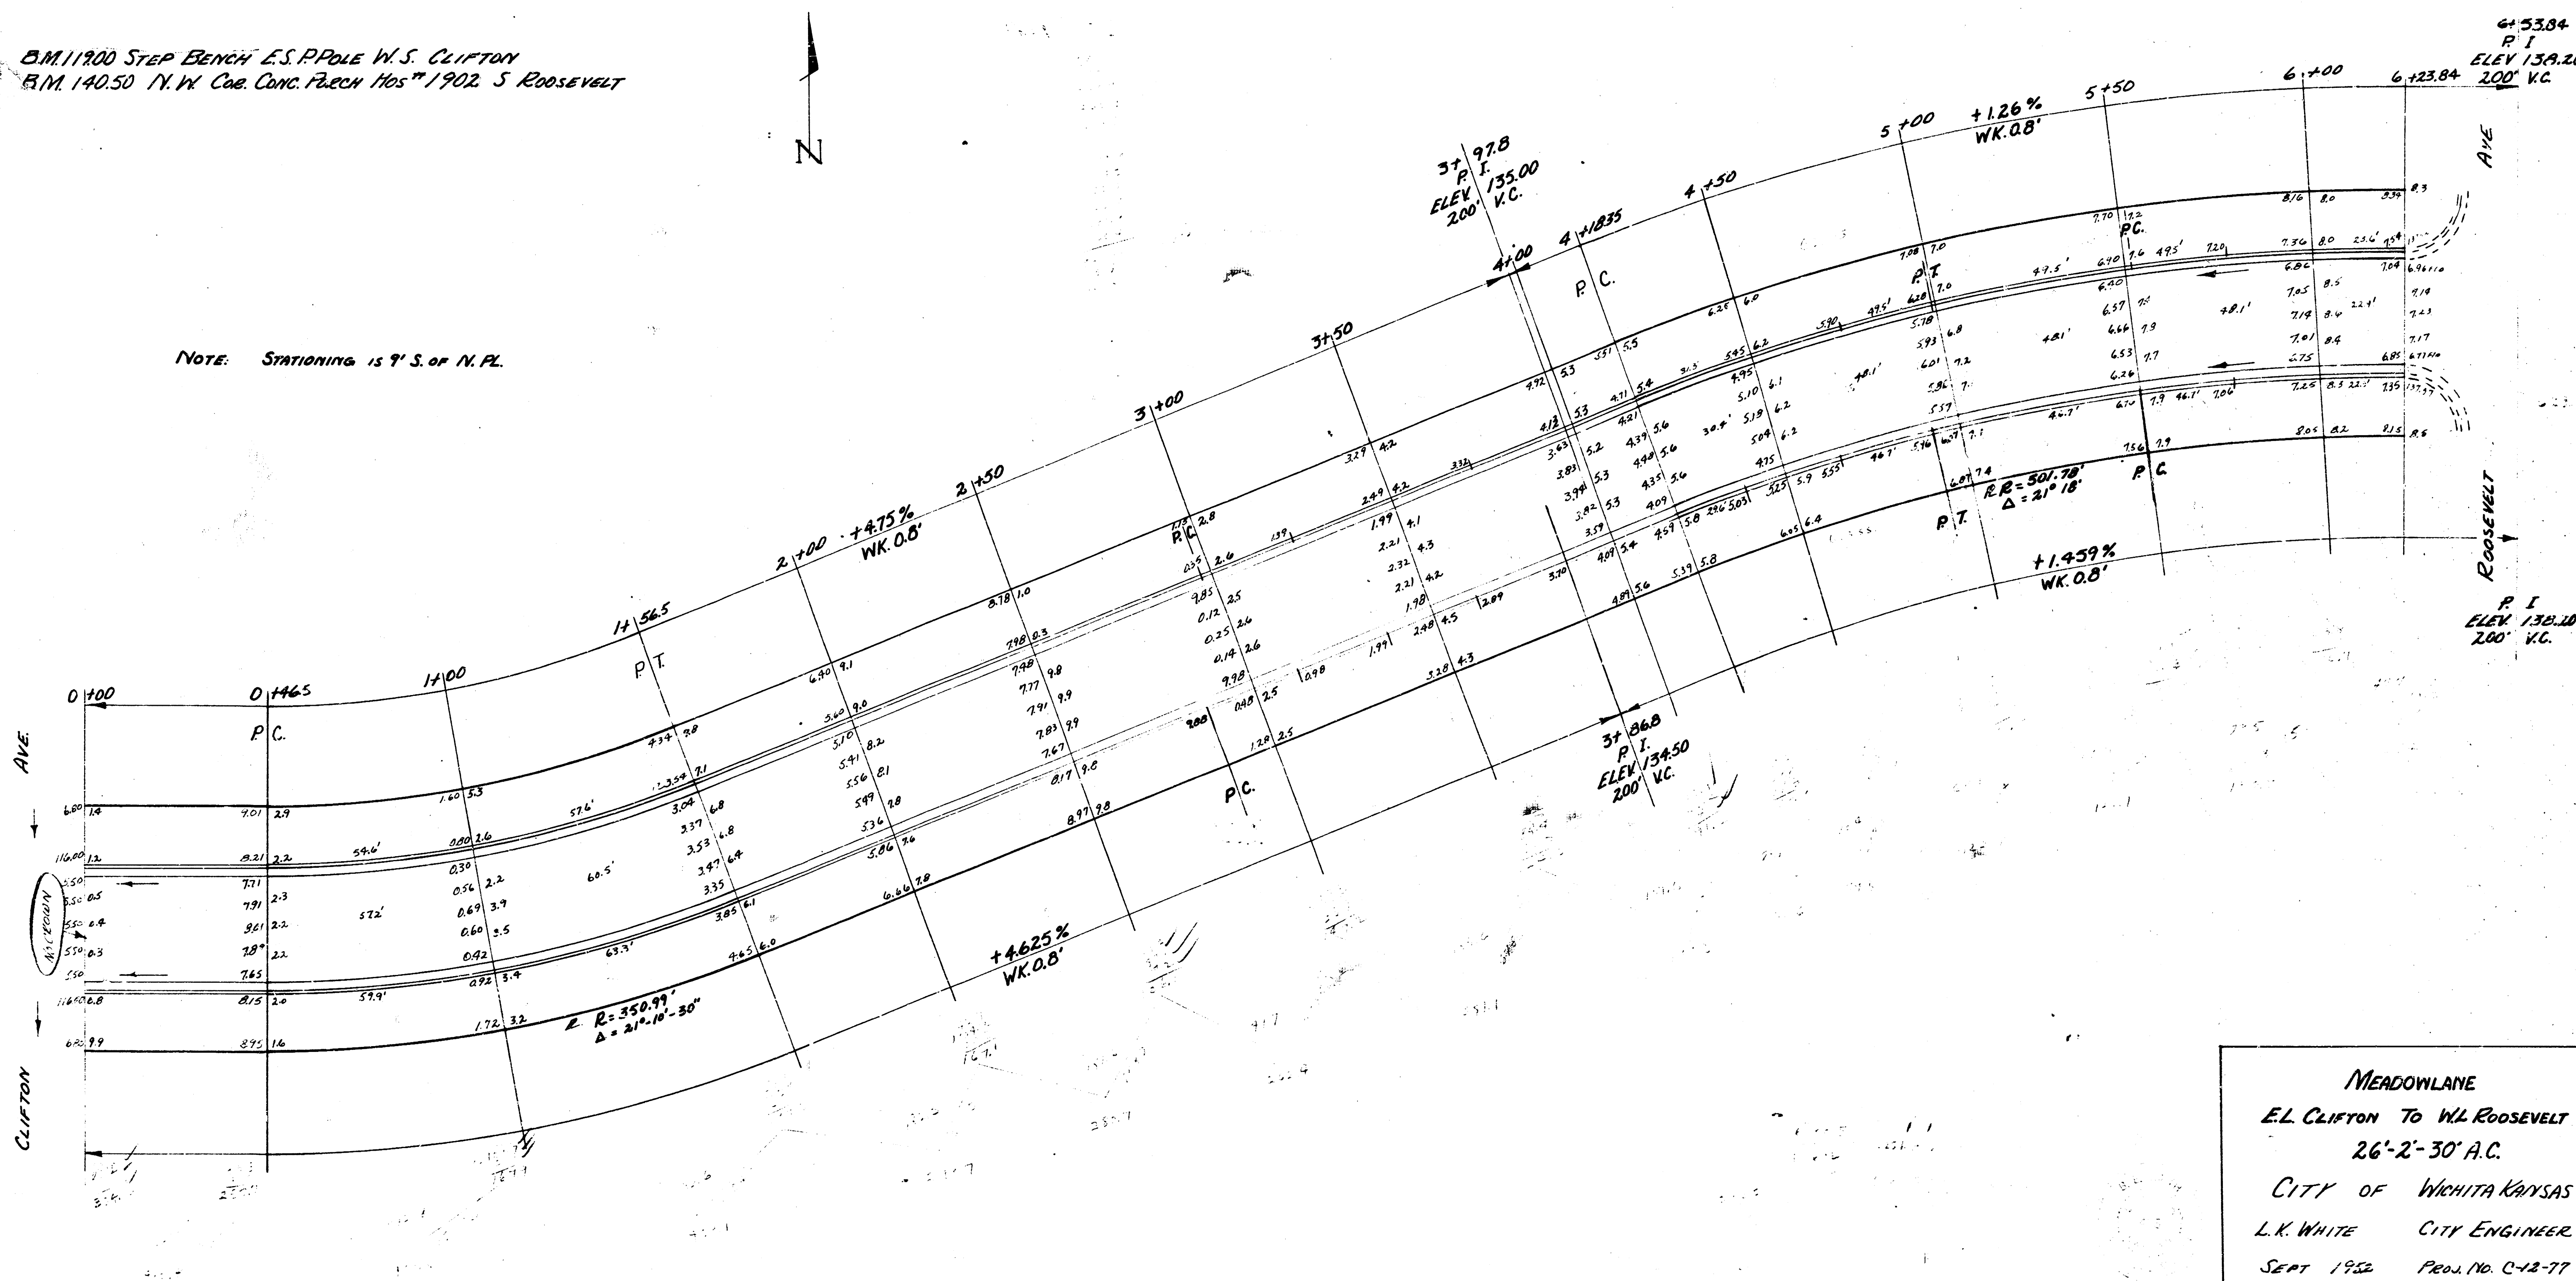

MEADOWLANE
E.L. CLIFTON TO W.L. ROOSEVELT
26'-2"-30' A.C.
CITY OF WICHITA KANSAS
L.K. WHITE CITY ENGINEER
SEPT 1922 PROJ. NO. C-12-77