


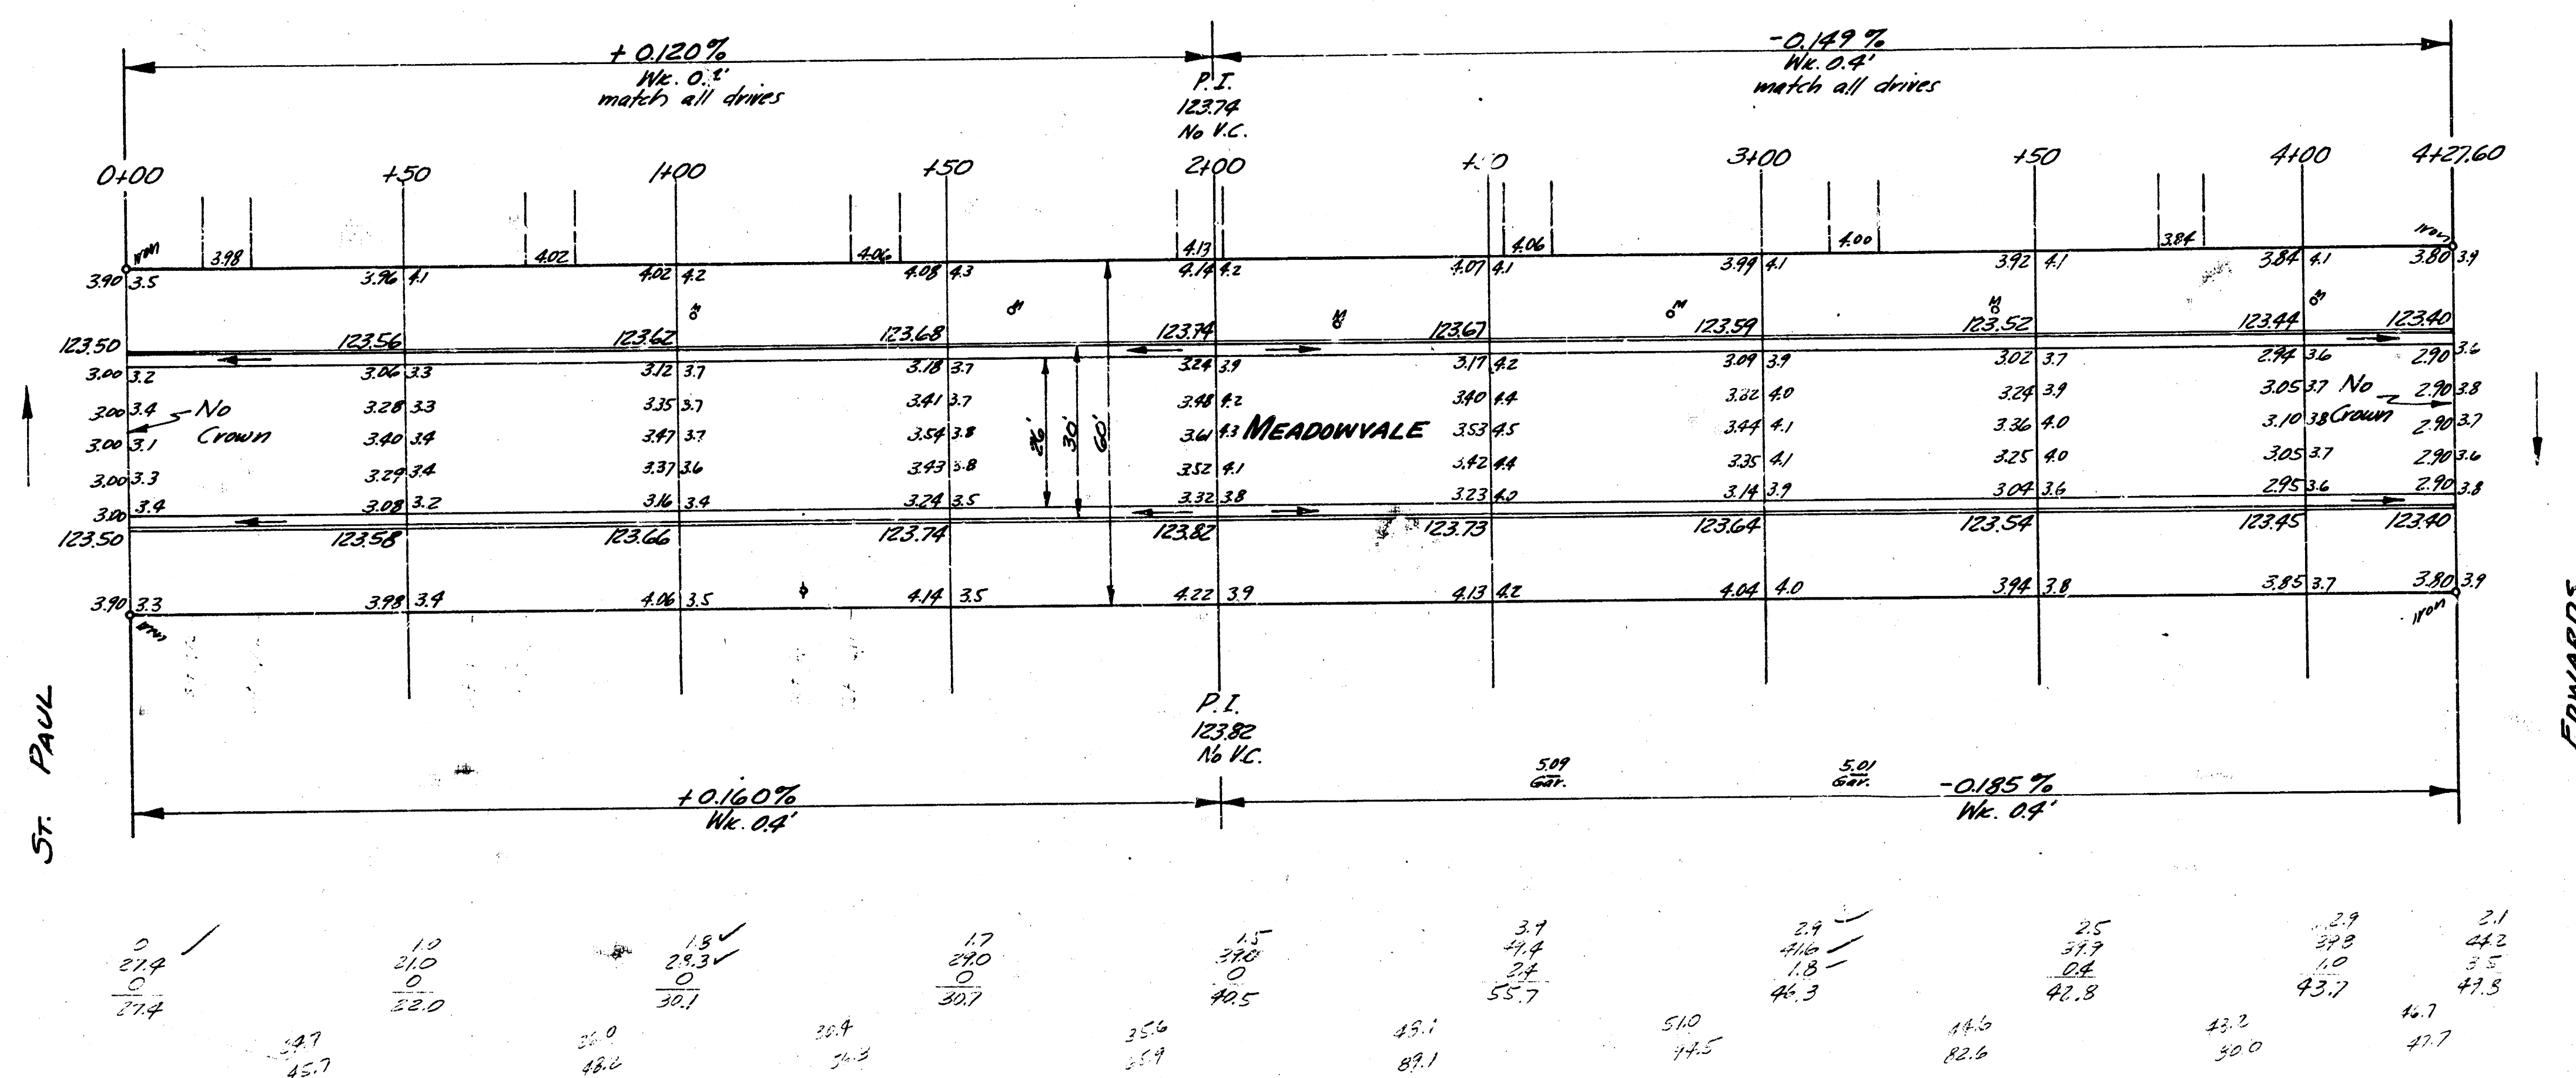

MEADOWVALE
E.I. ST. PAUL TO W.L. EDWARDS
26'-2'-30' A.C.
CITY OF WICHITA, KANSAS
B.E. SMITH - CITY ENGINEER
JULY, 1957 PROJ. No. C16-192

