



1942
 Menlo - W.L. Geo. Washington to EL. Ash
 30' Conc. - Int. Cb.


GR Drains
 B.M. 102.40 'X' on ctr. S.E. Rad. Ash + Harry St.
 B.M. 104.52 Top basement window, E. end Ho NE. Menlo + Schuy. Dr.

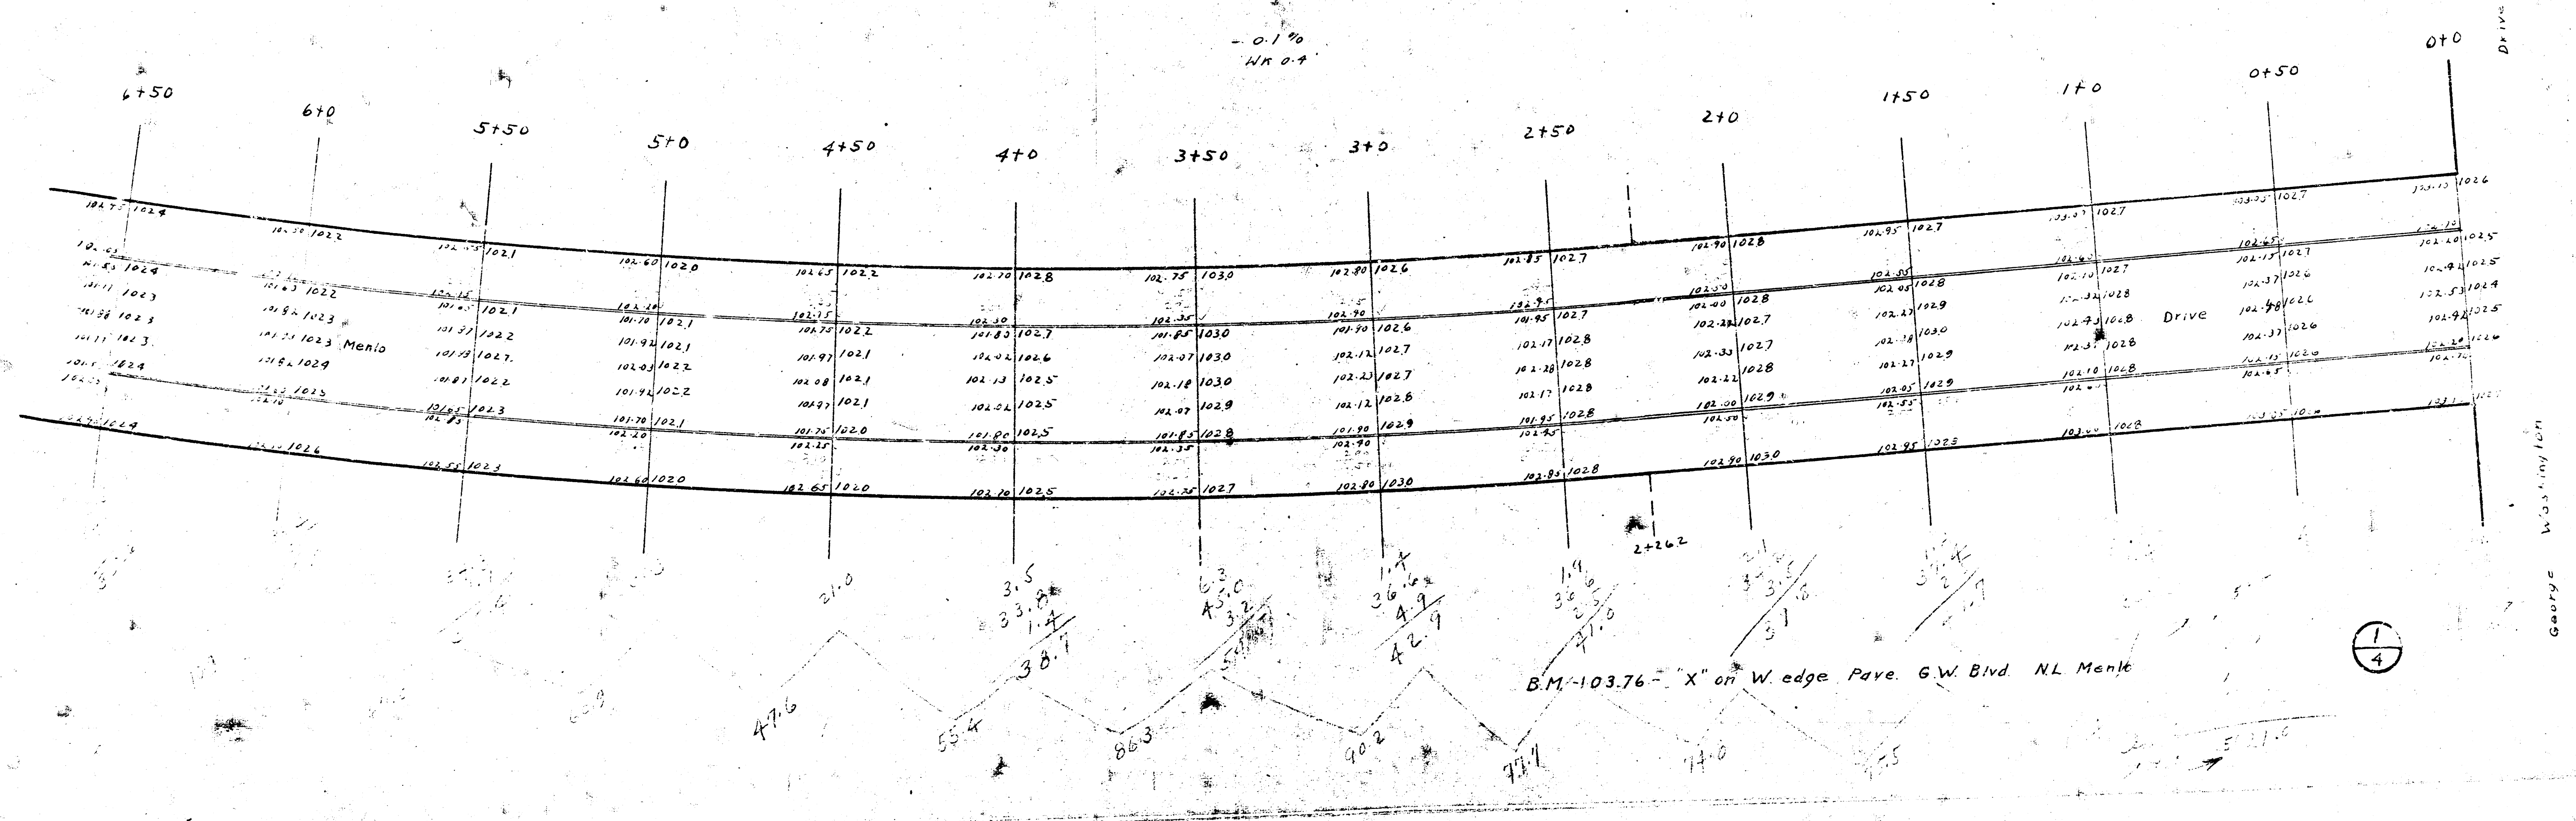


George Washington Drive

MENLO

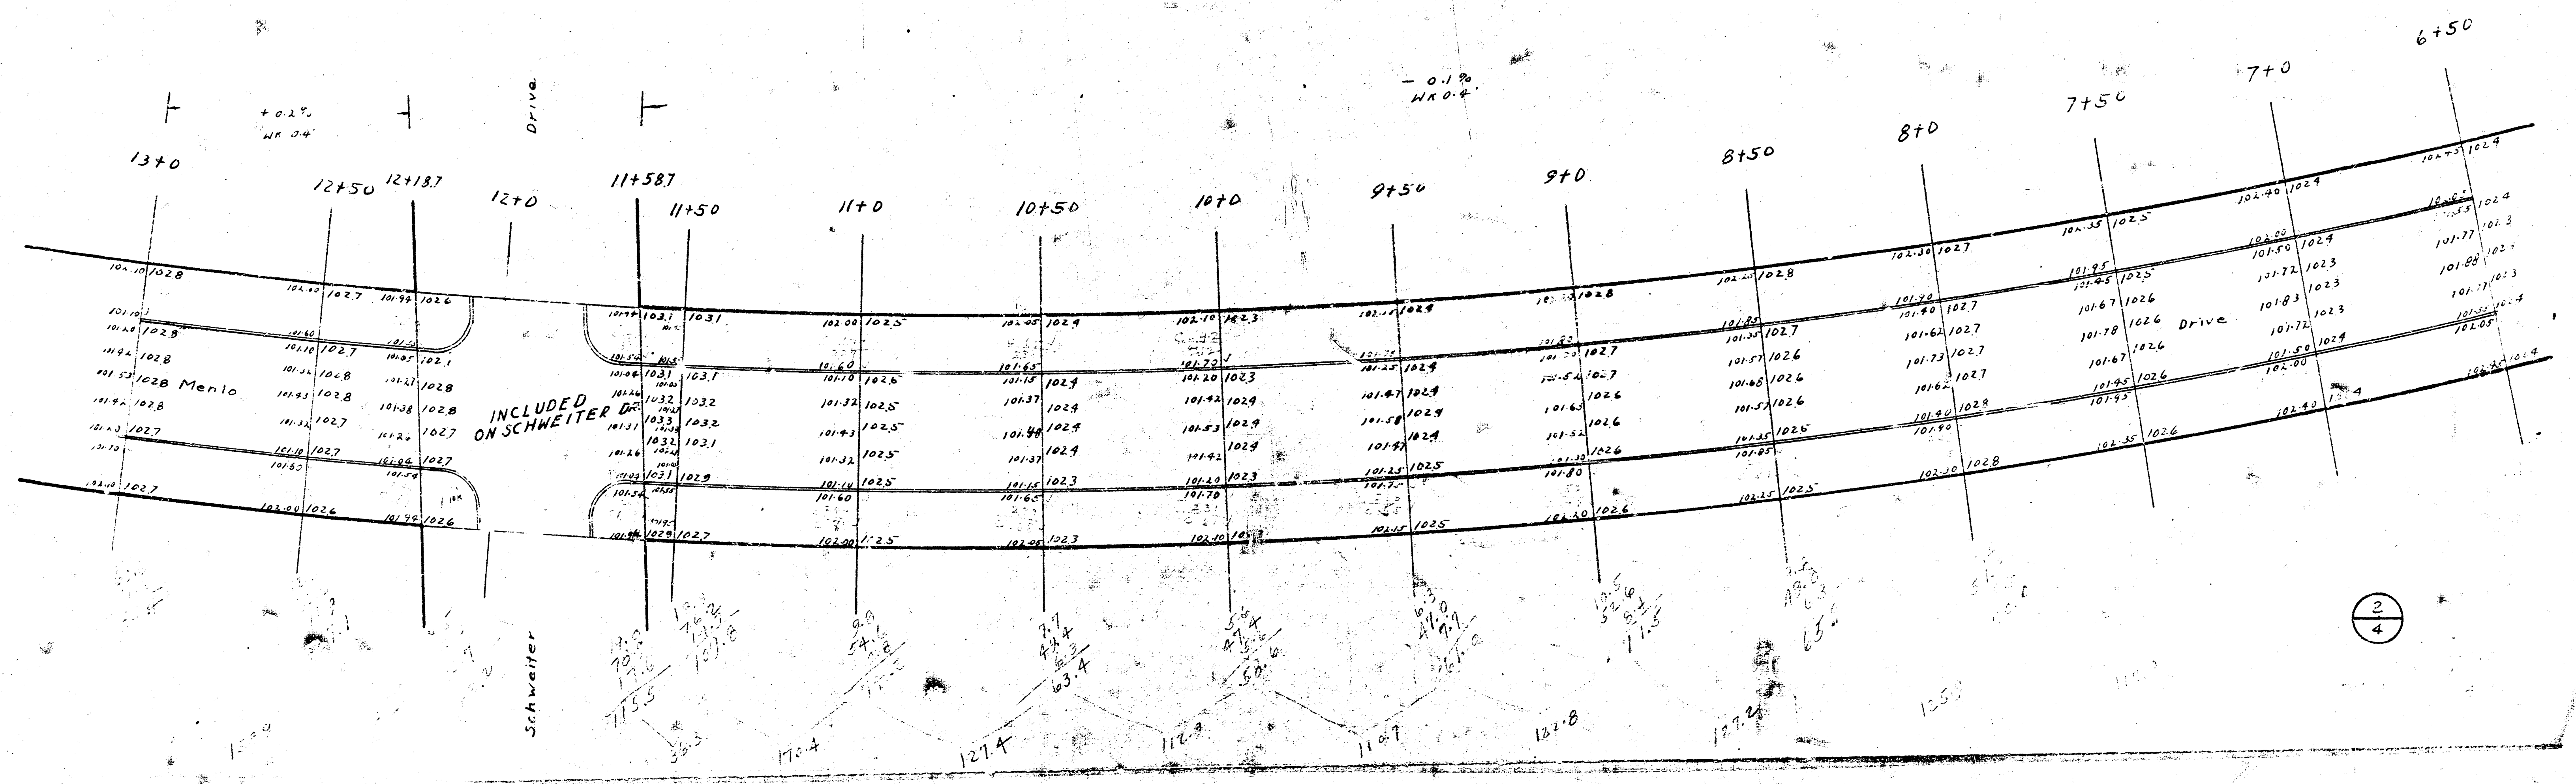

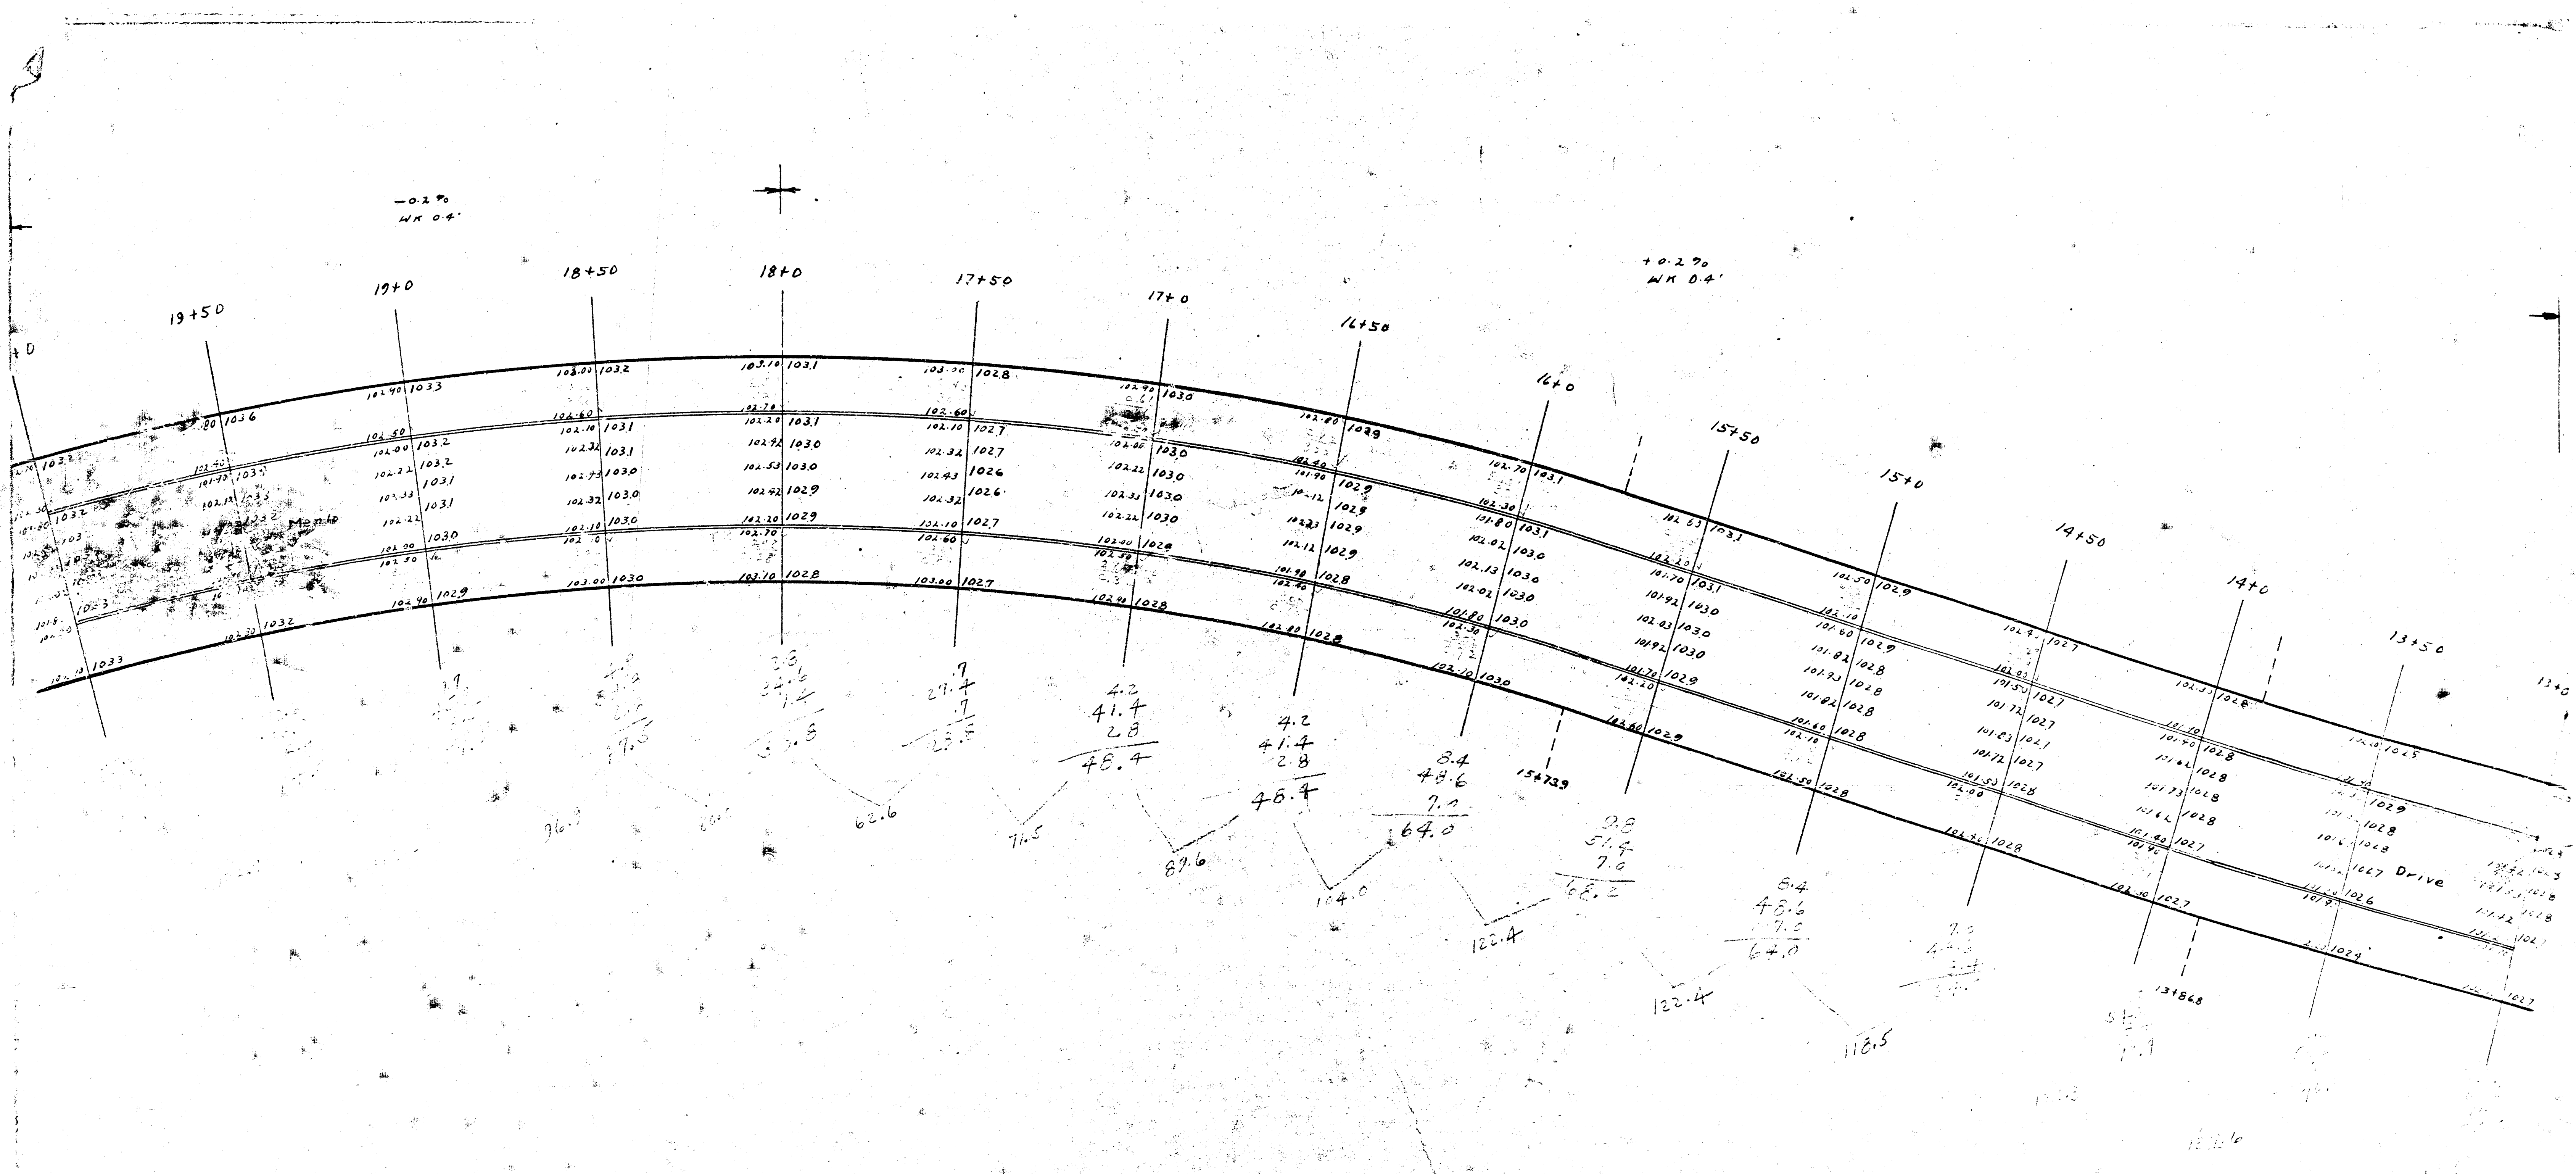

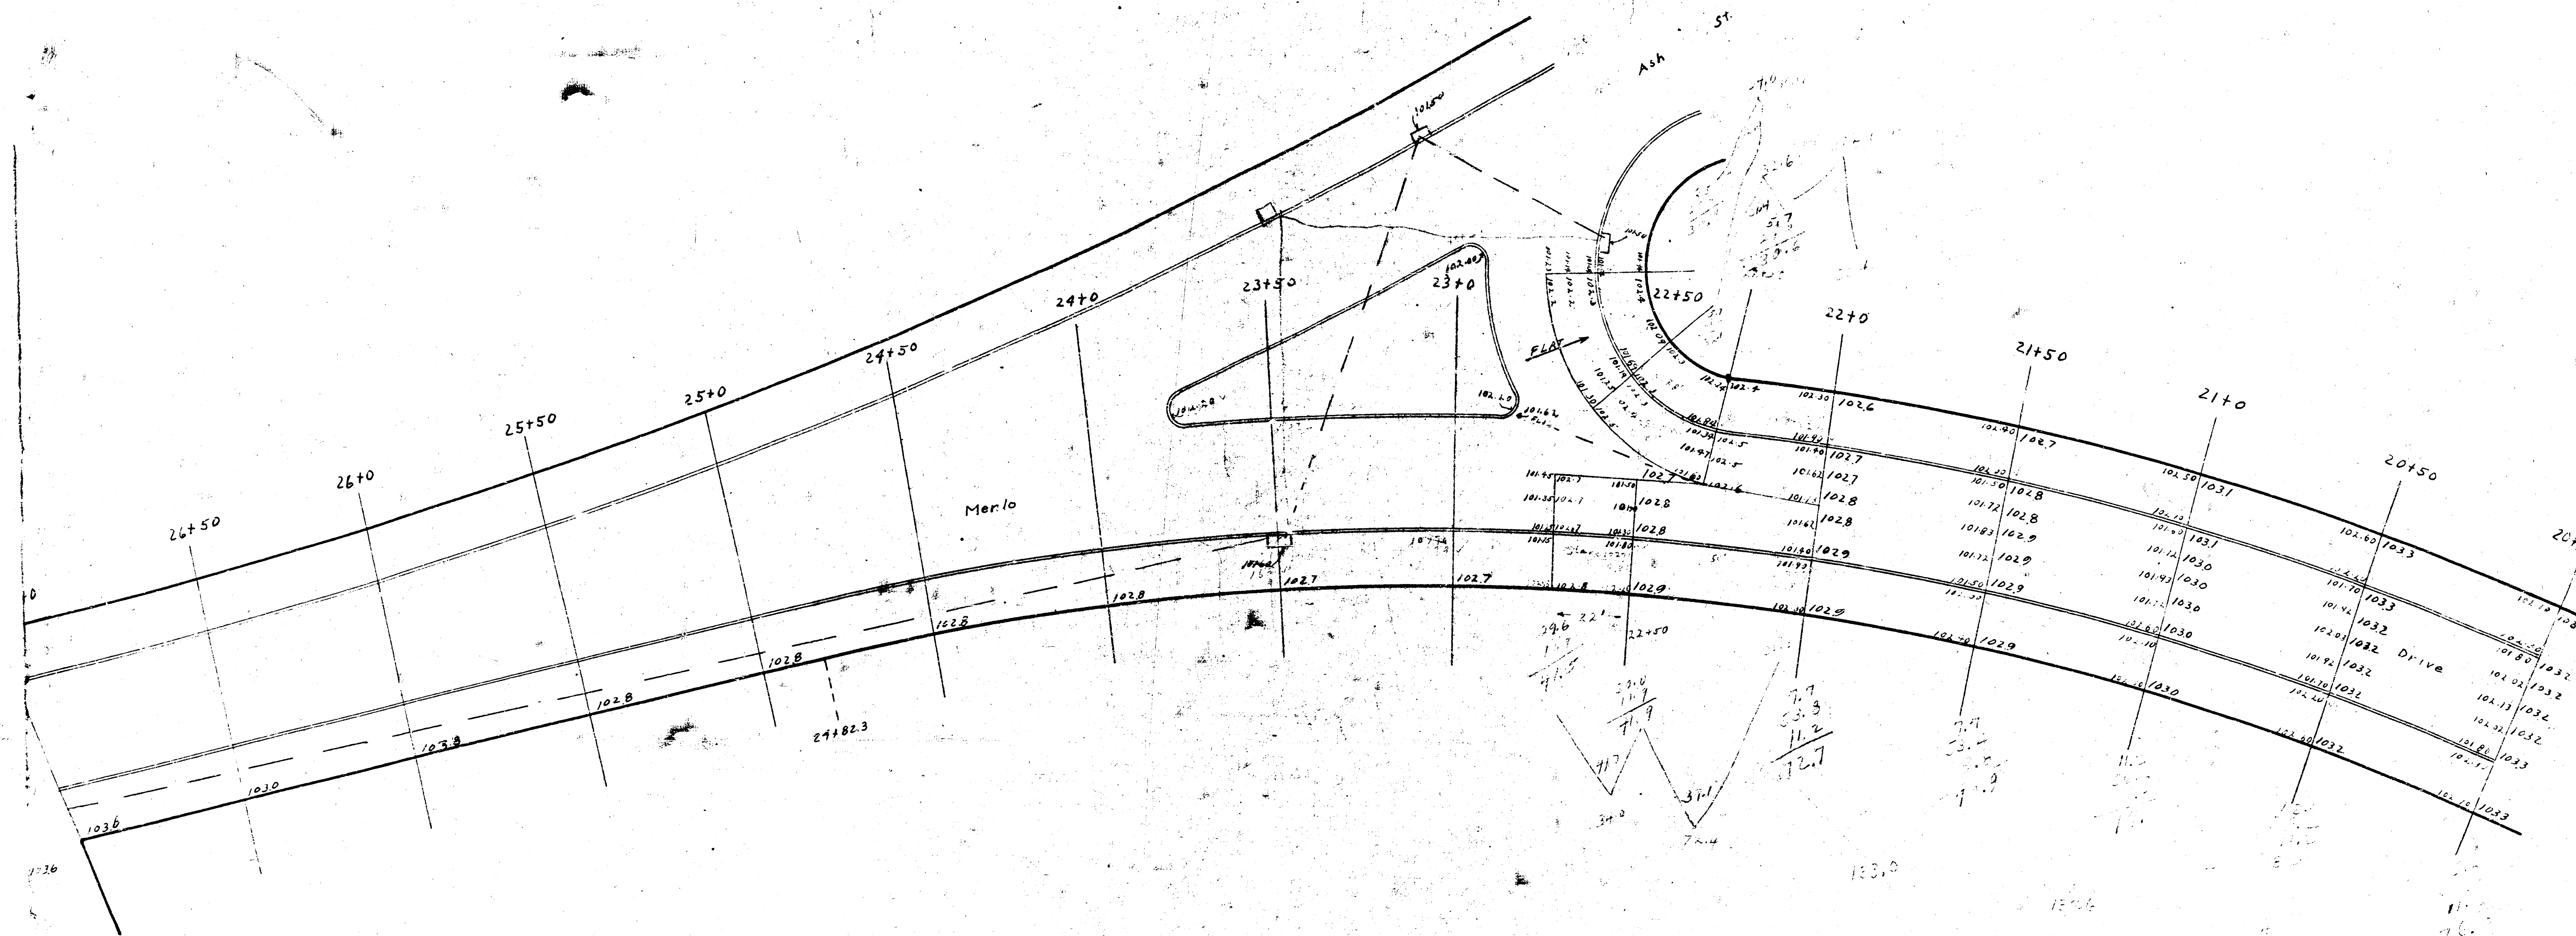

4
4