


26' Conc.

B.M. Elev. 108.85 Iron in Thimble W.S. Vine & Center Mentor.

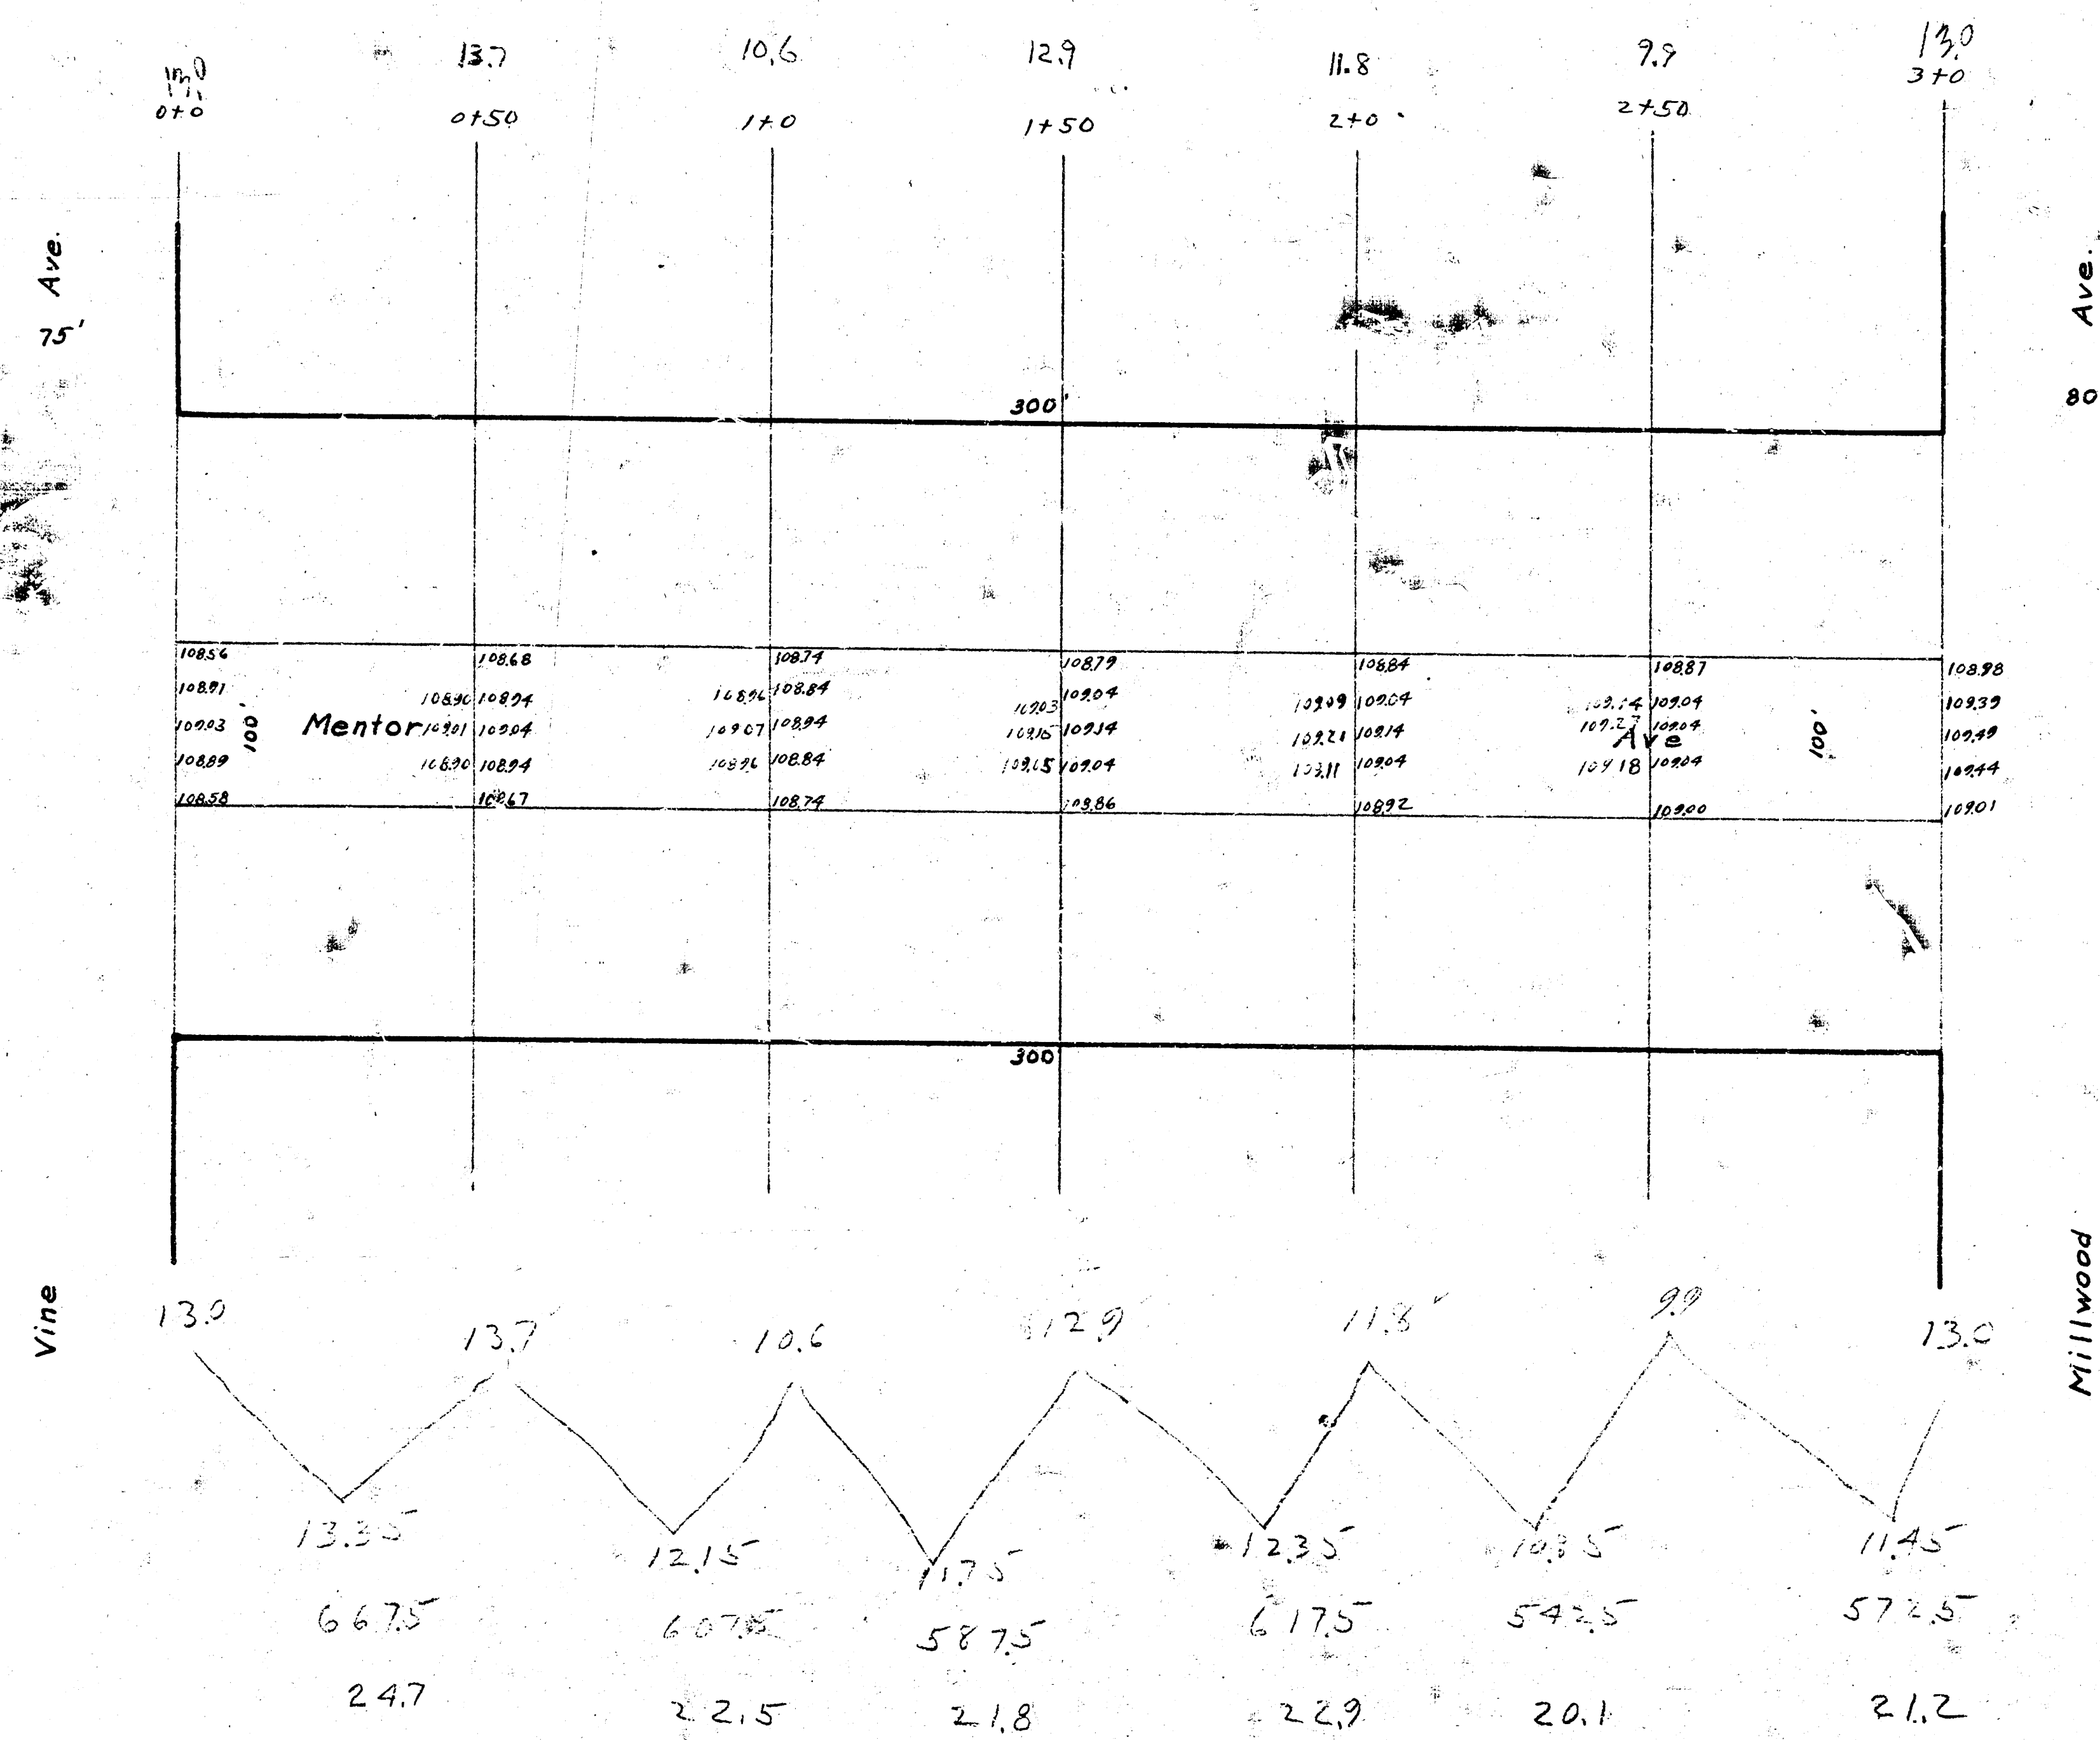

Totals
 133.2 as sub.
 +13.3
 146.5 as sub.