




MERIDIAN AVENUE
 S.L. WHEELER TO S.L. FIGG
 PROJECT NO'S C13-139 & C13-143

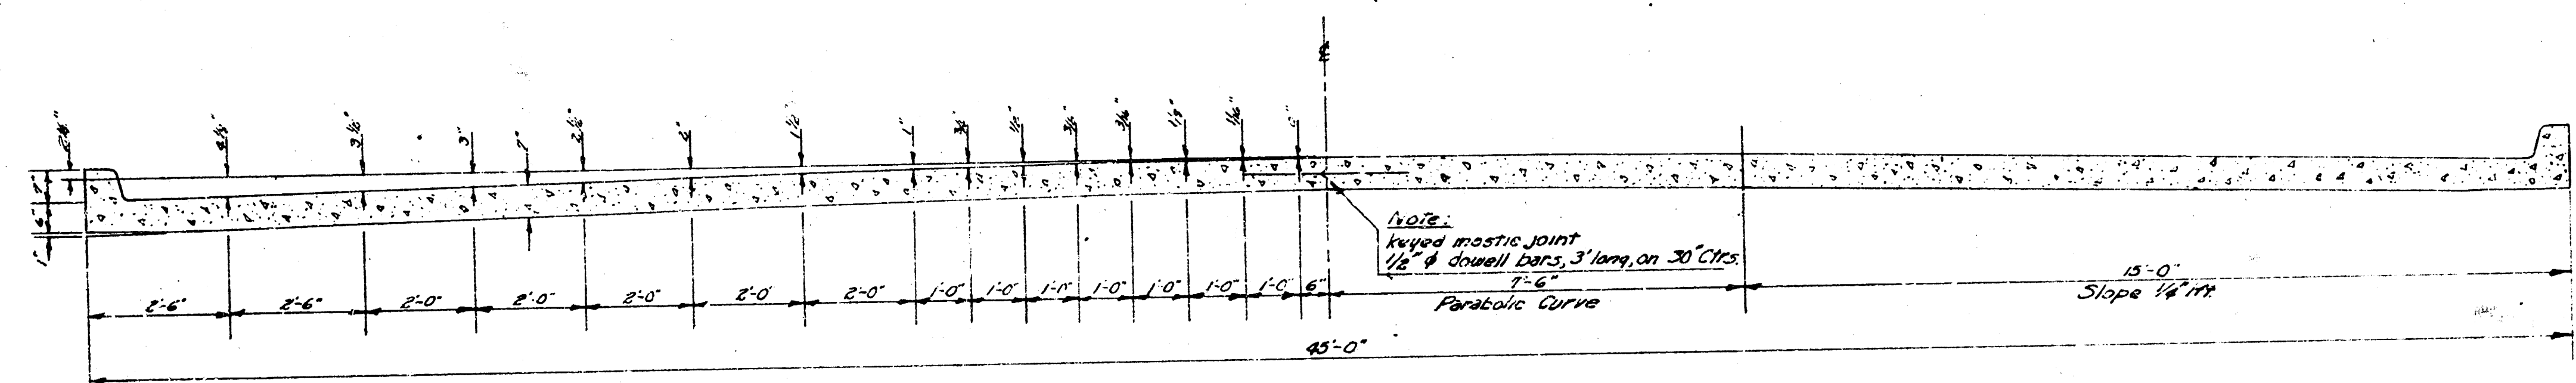


TYPICAL SECTION
 NO SCALE

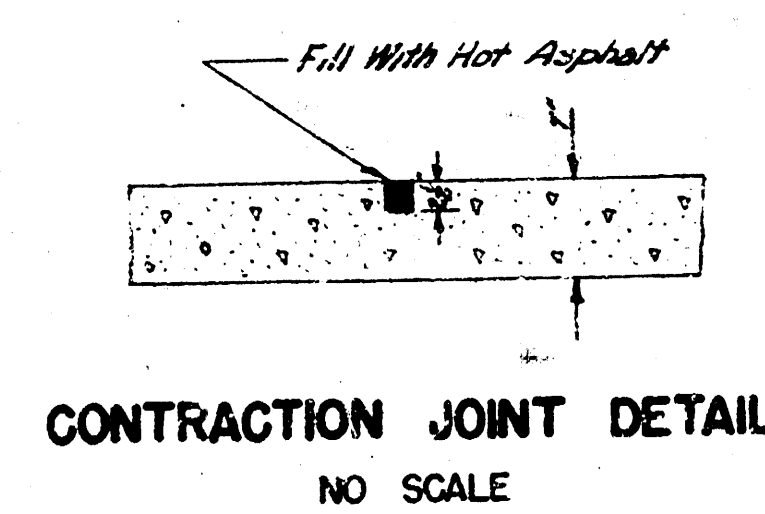


NOTE -
 WHERE CURBS IN THE SAME SECTION
 ARE AT DIFFERENT ELEVATIONS USE
 ELEVATION SHOWN ON PLAN FOR
 CONSTRUCTION JOINT.

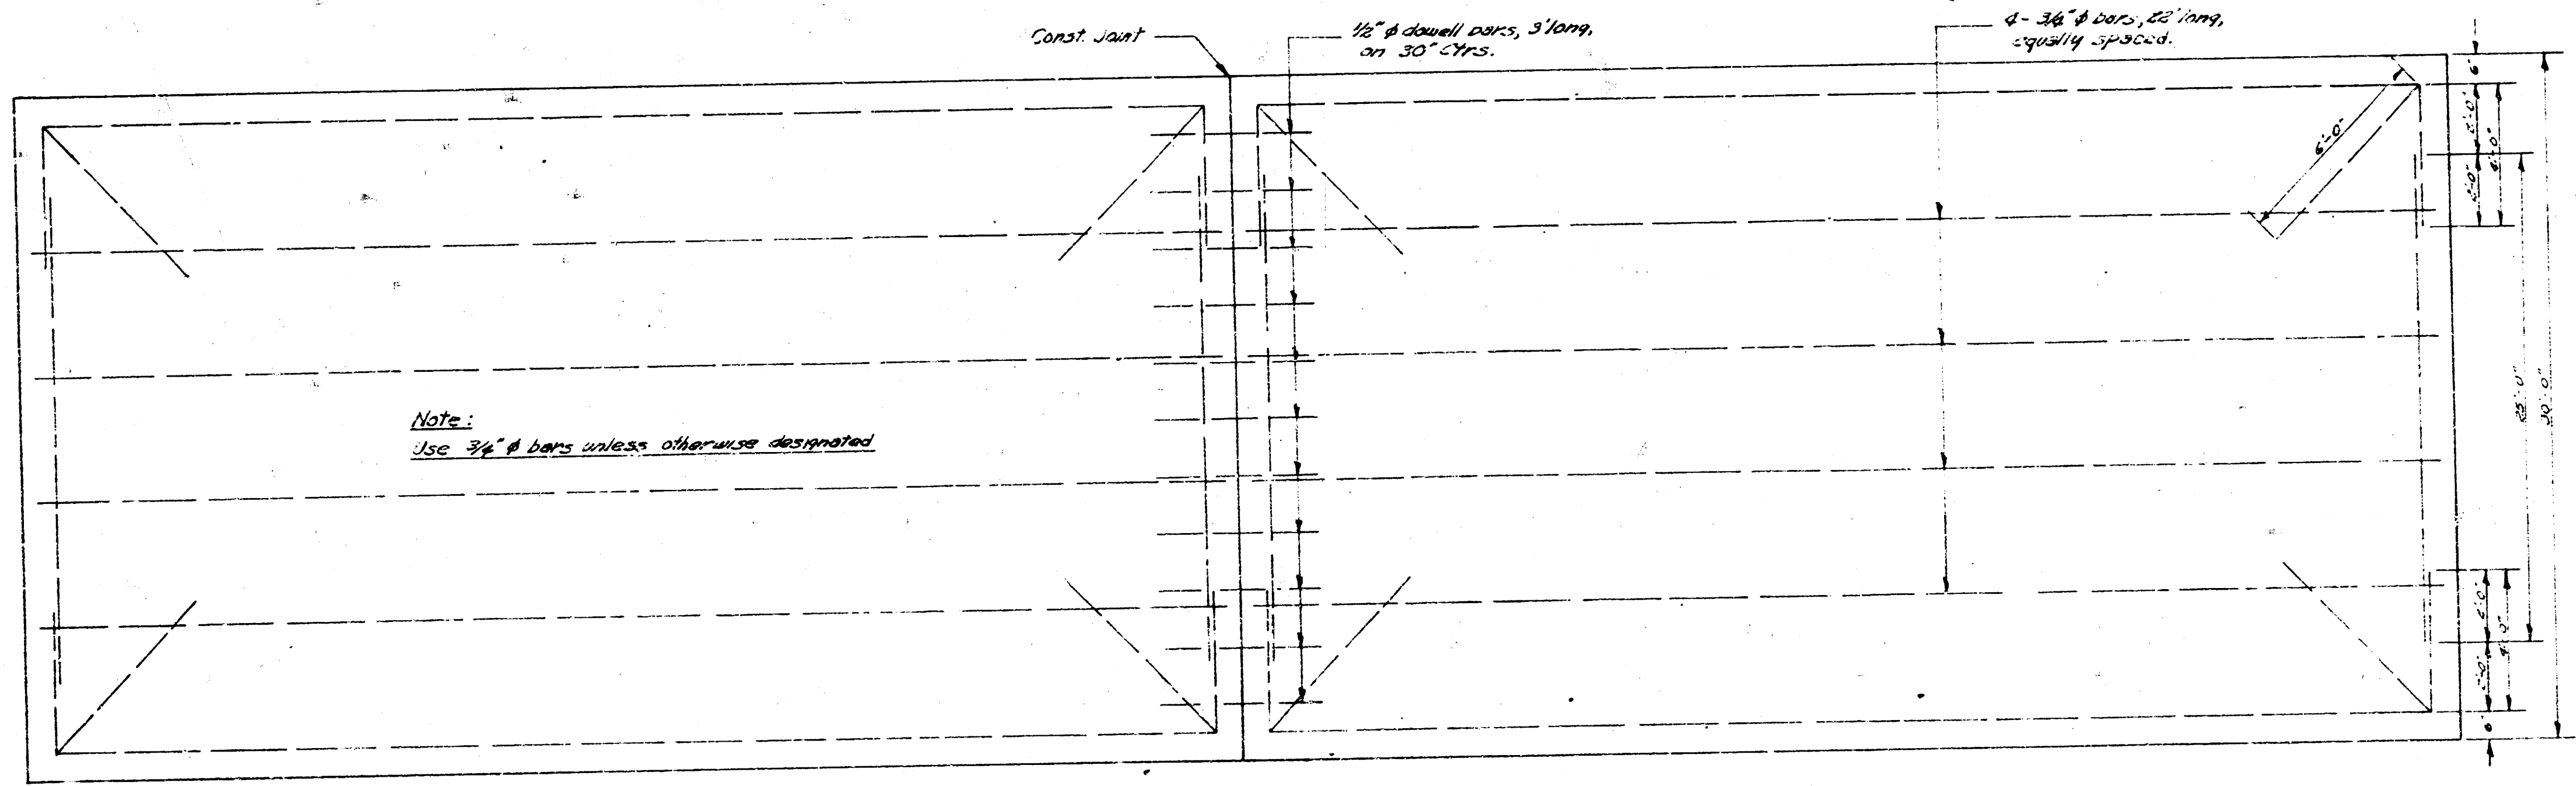

STEEL PATTERN
 NO SCALE

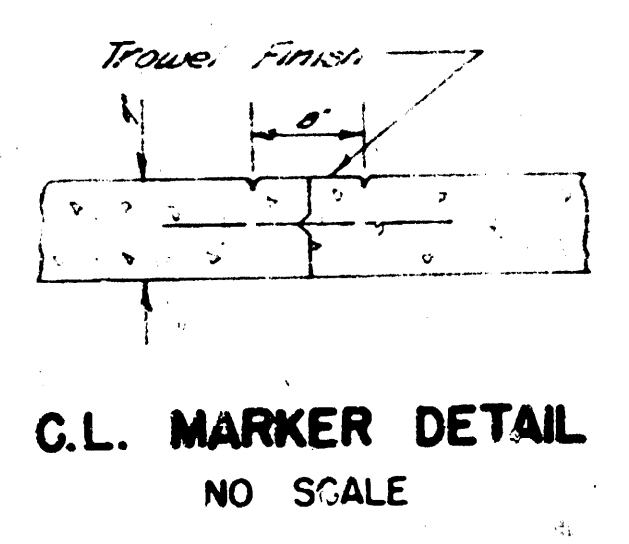

B.M. 10878 80° Spike W.S. Tek. P.N. of Doley & E.S. Meridian
Stationing on E

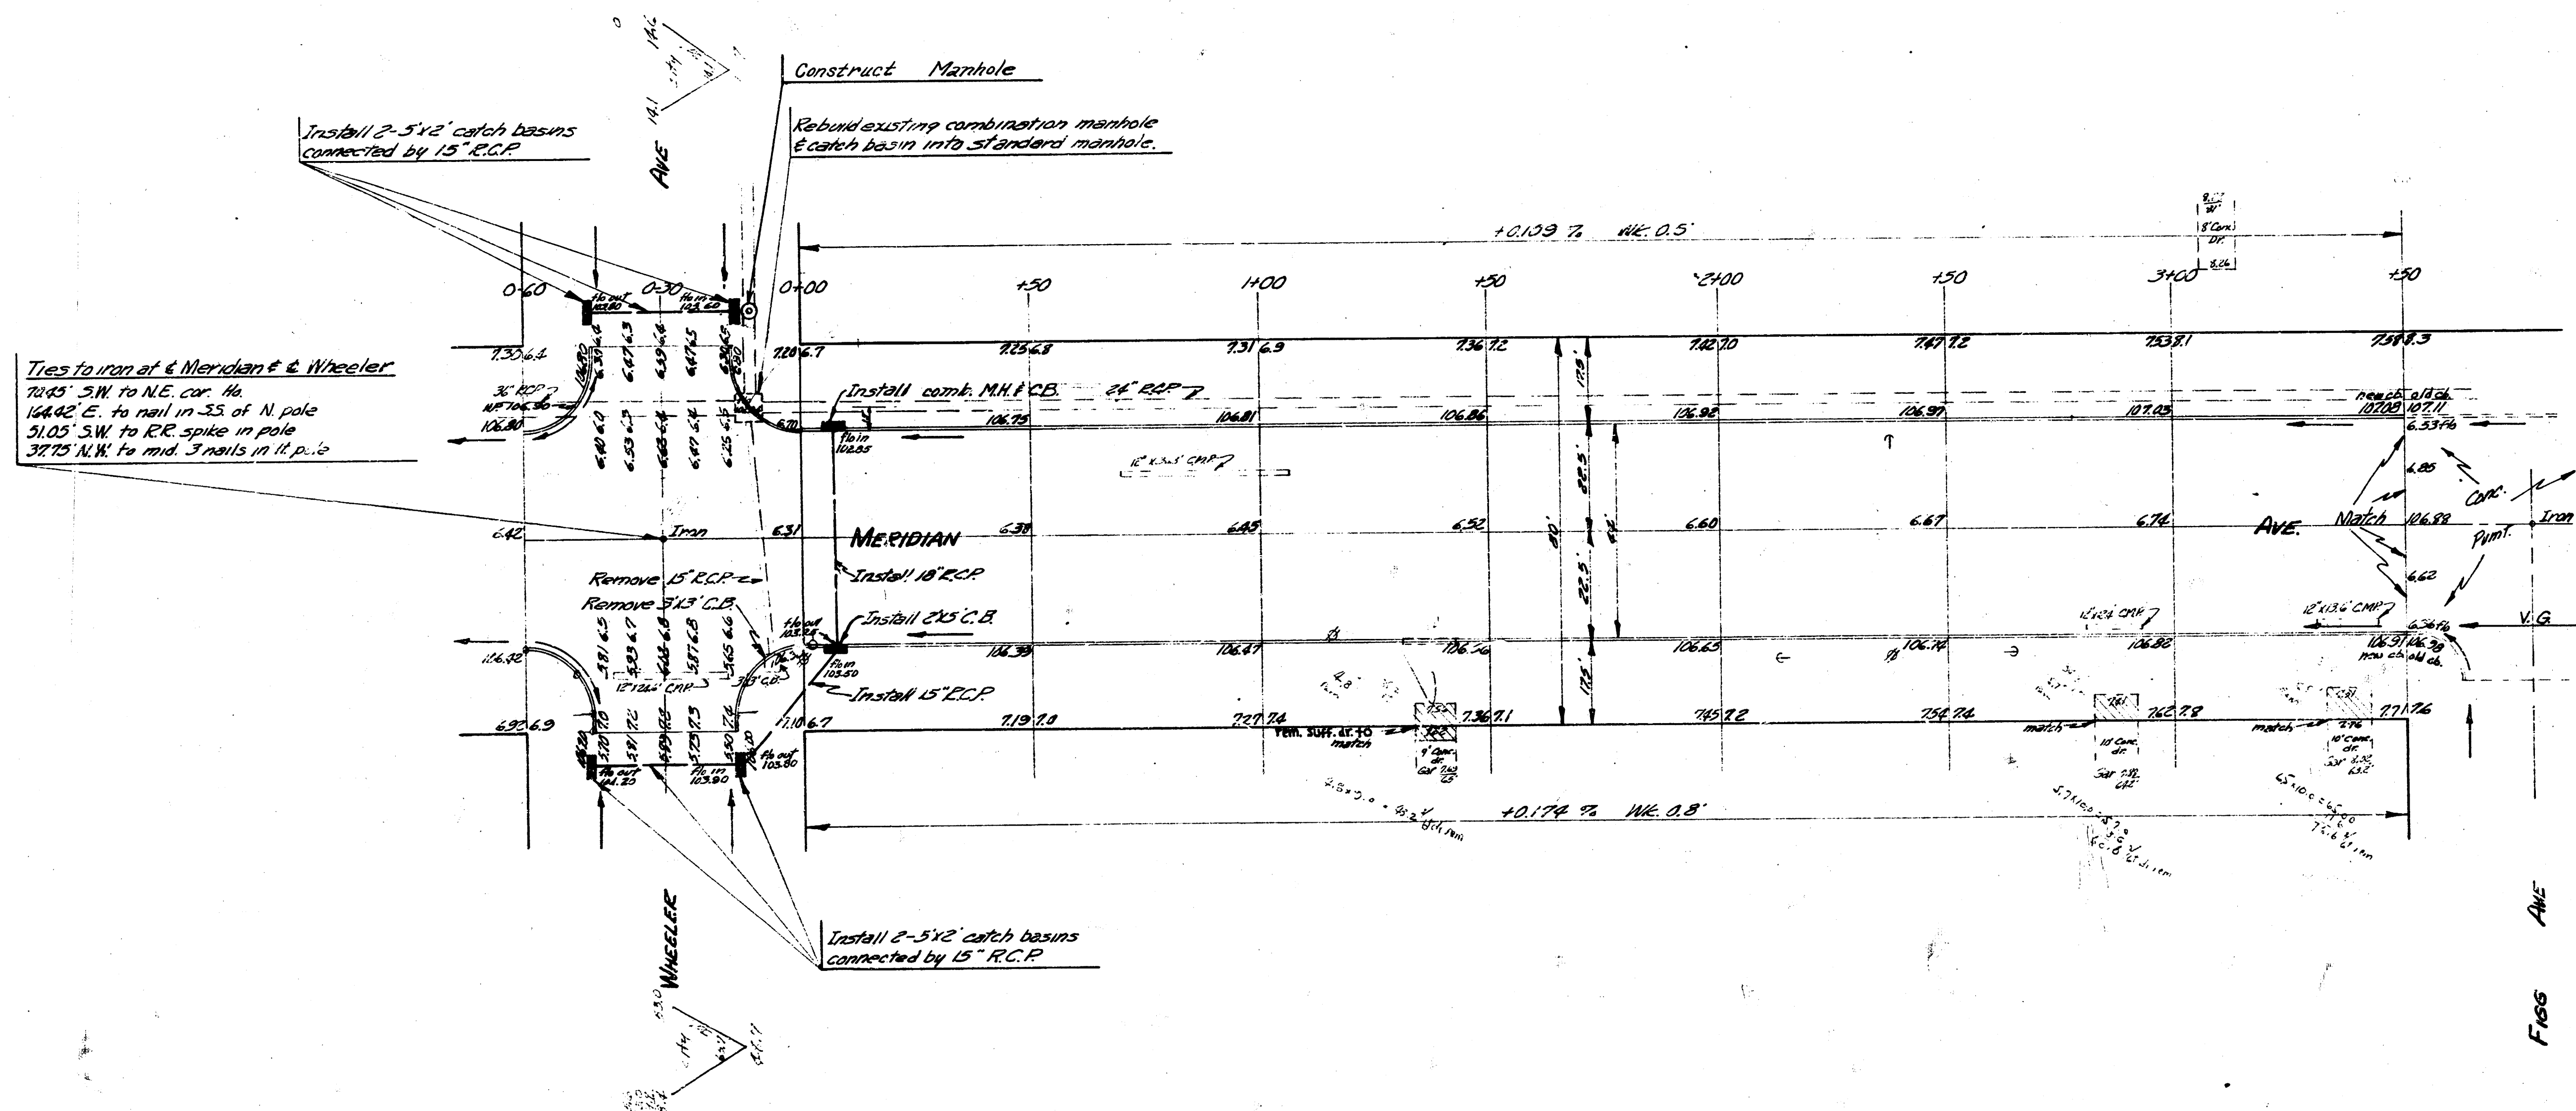


Ties to iron at Meridian & Wheeler
7045 SW to NE cor. 46
16442 E. to nail in 35 of N pole
3105 SW to E.C. spike in pole
3175 NW to mid. 3 nails in 11 p.s.

NOTE

FIELD ENGINEER & CONTRACTOR: All entrance
pipes are to be disposed of in accordance
with dirt checkers instructions.

Excavation		Fill	
Prop	City	Prop	City
213.9	71.2	9.6	0
+10% 21.6	+4% 9.1	+4% 1.0	
235.3 cu yds	79.3 cu yds	10.6 cu yds	

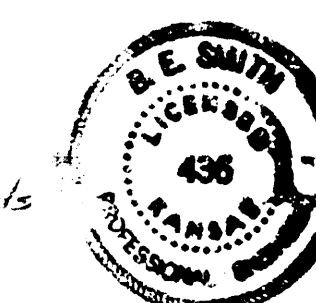

MERIDIAN
J.L. WHEELER TO J.L. FISS
30' CONC & CB, WIDEN TO 44'
CITY OF WICHITA KANSAS
B. E. SMITH CITY ENGINEER
JUNE 1955 PROJ NO'S C13-133 & C13-143