



FROM 21' N. OF NL. UNIVERSITY TO NL. BROCKWAY.

C 12-179
C 13-144

Revised: 10/10/18
Change: 10/10/18
University of W. Alabama
Date

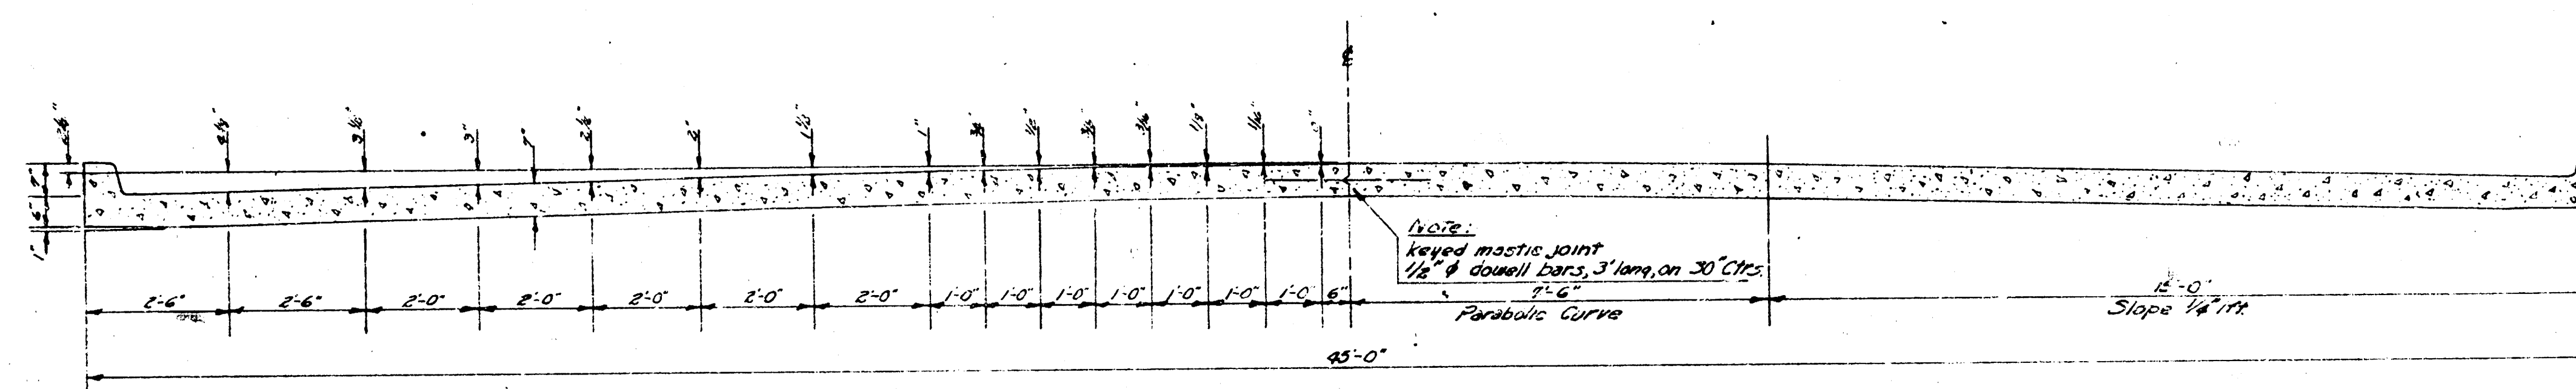


TYPICAL SECTION
NO SCALE

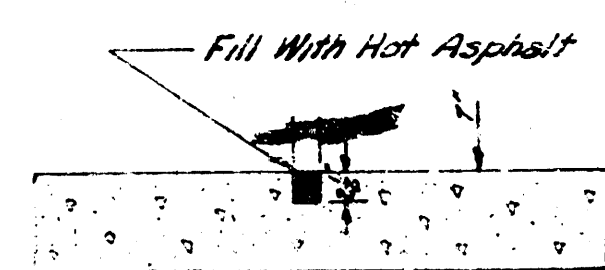


CONTRACTION JOINT DETAIL
NO SCALE

NOTE -

WHERE CURBS IN THE SAME SECTION
ARE AT DIFFERENT ELEVATIONS USE
ELEVATION SHOWN ON PLAN FOR
CONSTRUCTION JOINT.

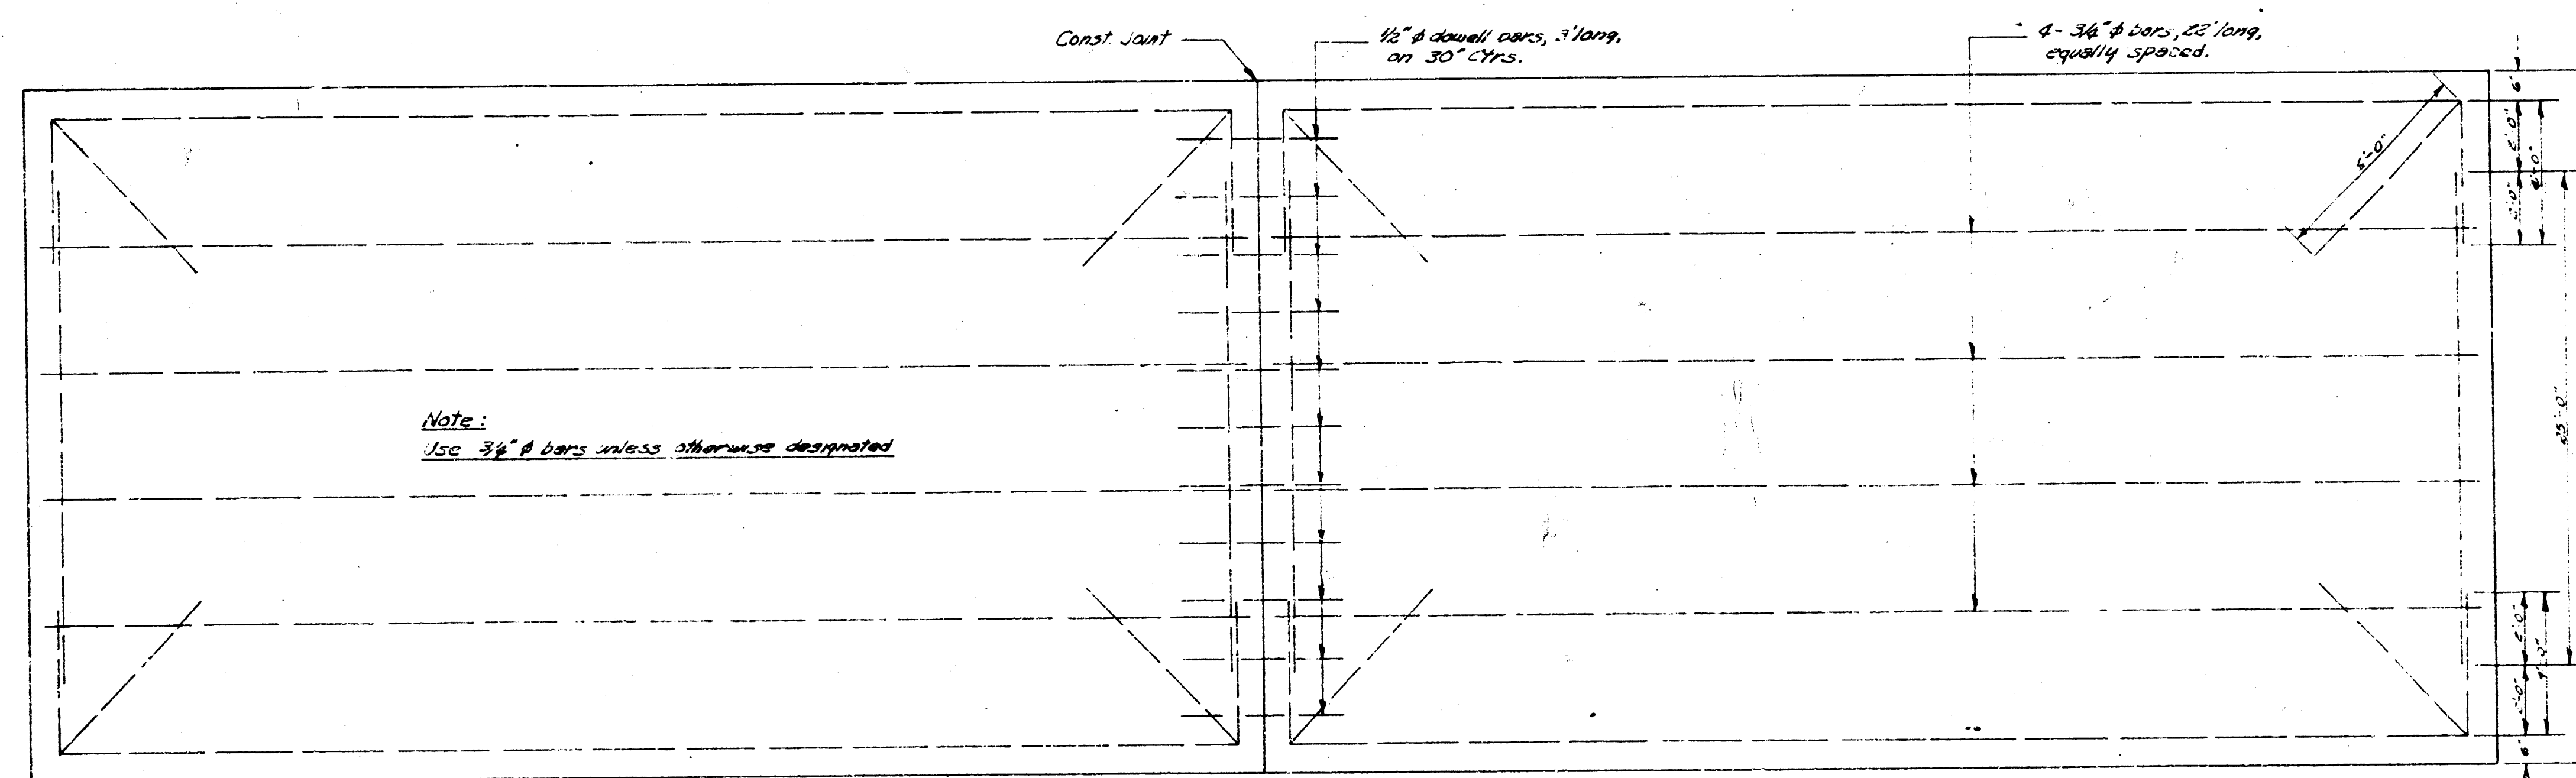


STEEL PATTERN
NO SCALE

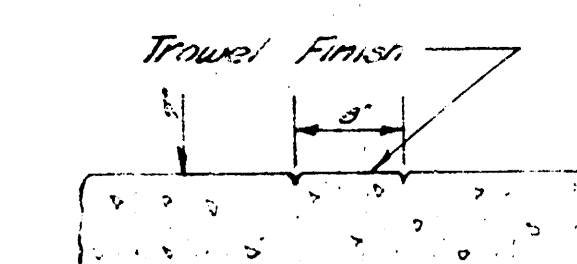

C.L. MARKER DETAIL
NO SCALE

11-11-34
E. E. Smith
C.E.

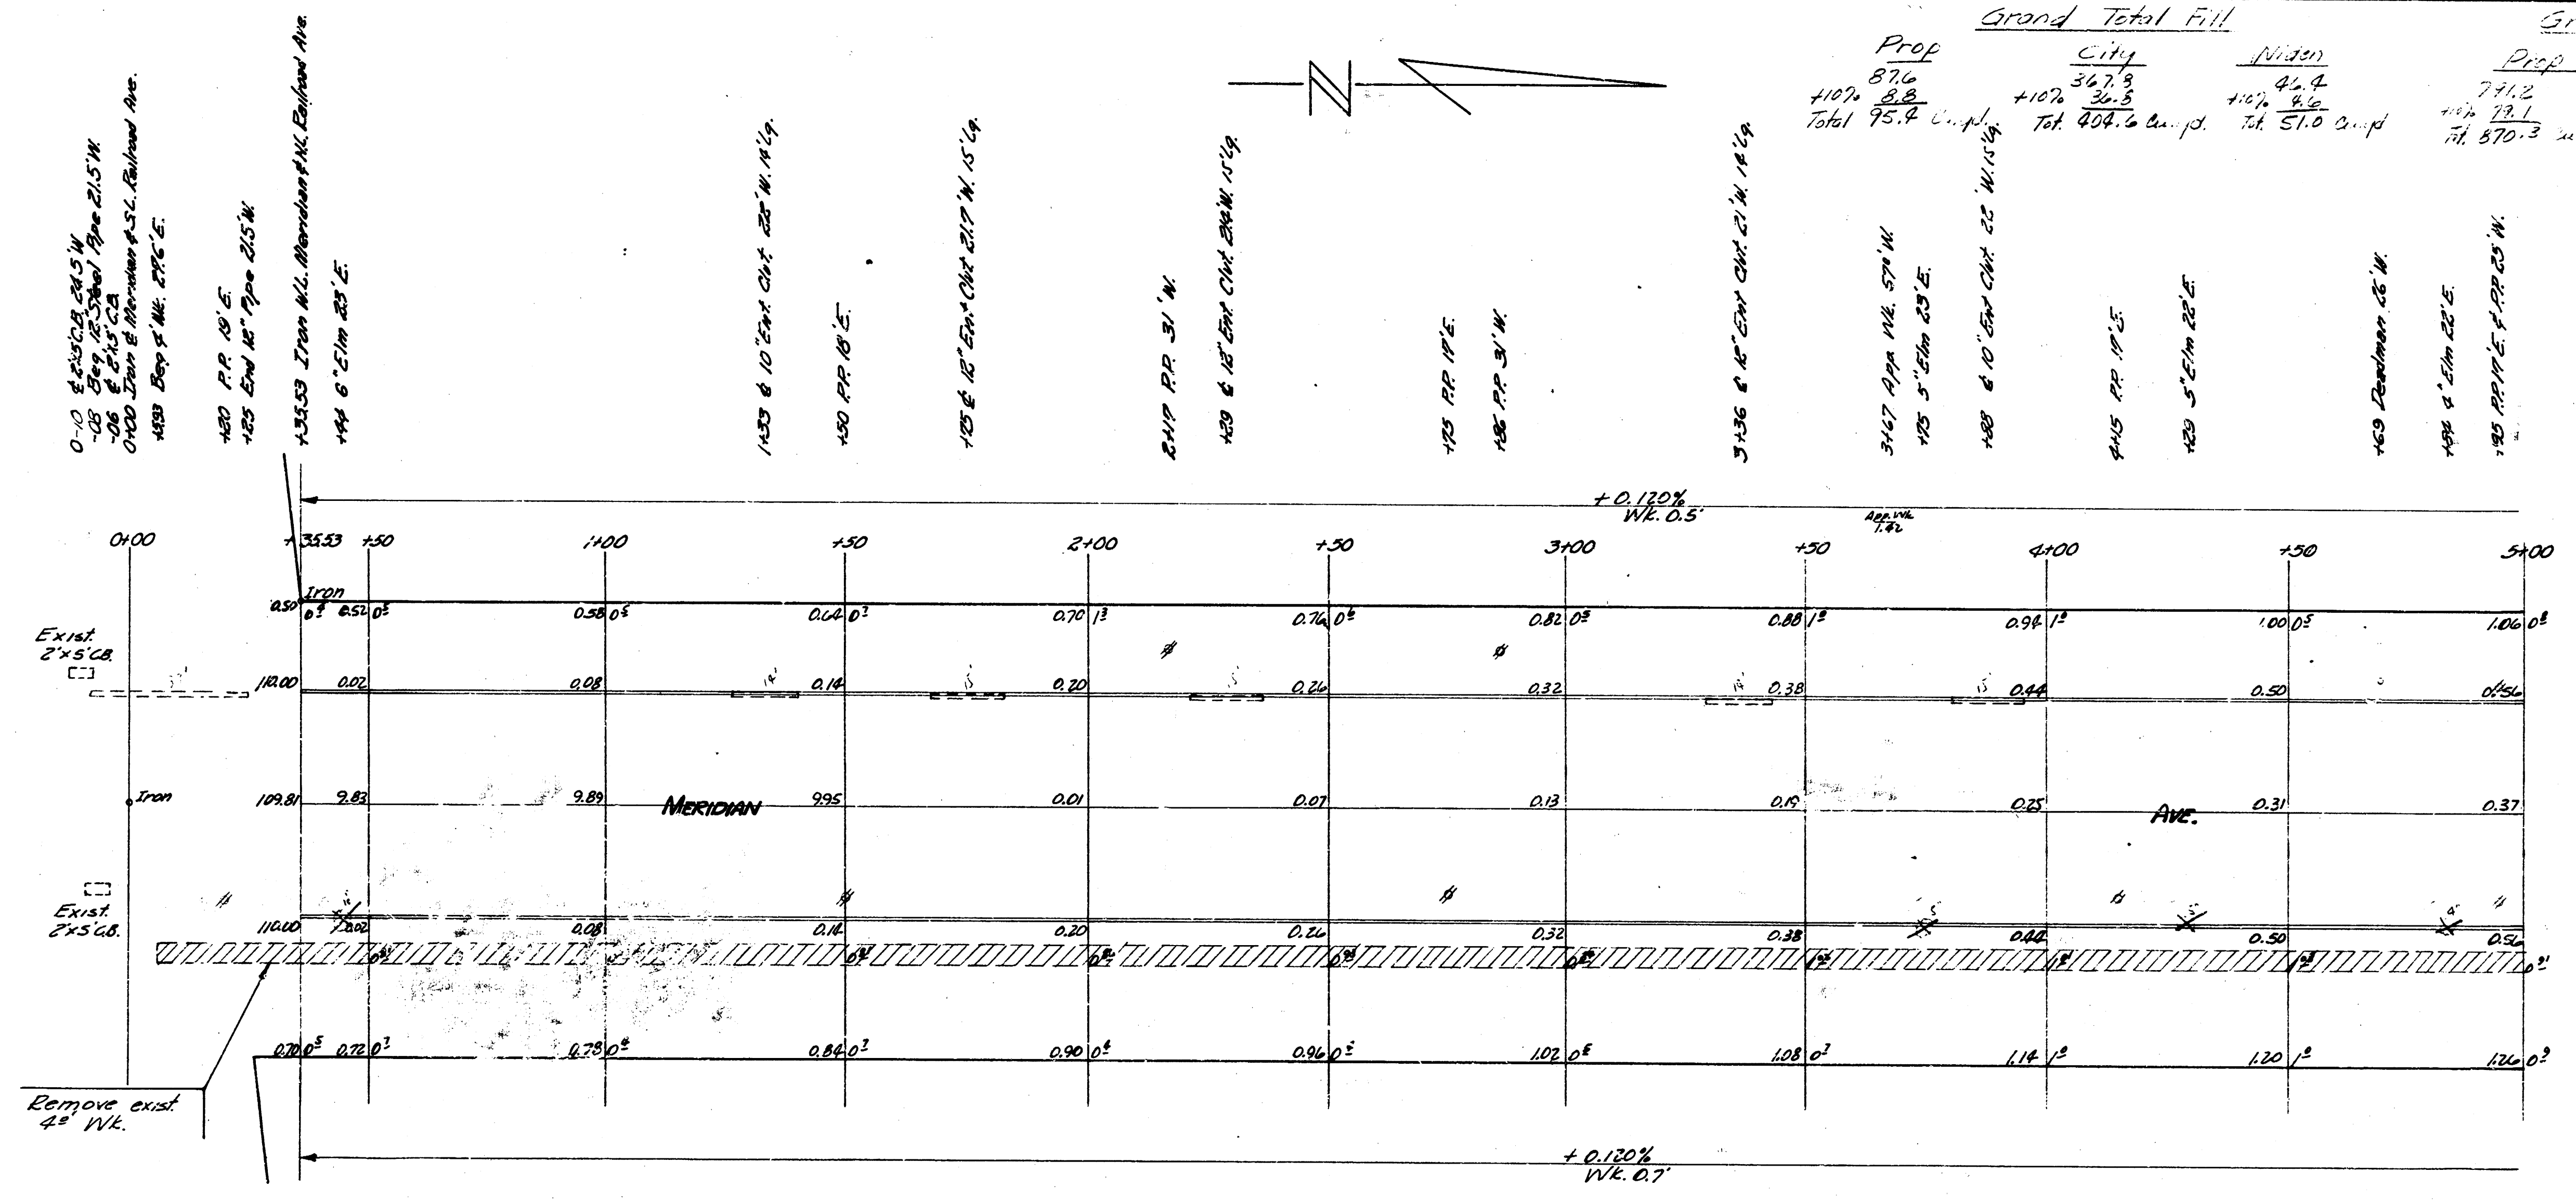

Grand Total Fill			Grand Total Excav		
Prop	City	Wilson	Prop	City	Wilson
876	367.9	45.4	741.2	27.4	2.71
1107	8.8	107.4	741.2	27.4	2.71
Total 983	376.7	152.8	Total 1482.4	54.8	5.42

Hand Excav		
Prop	City	Wilson
0	0	20.0

NOTE: EXTRA STEEL IN CONC.
HEADERS AT APPROACH TO TEACHES.
See detail sheet #5

B.M. 1109 4" on 3.0m M.H. 150' E. & Meridian 125' W. W. R.W.
Stationing on E.



MERIDIAN
21' N. OF N.L. UNIVERSITY TO N.L. BRICKWAY
7'- 44' CONC. & C.B.
CITY OF WICHITA KANSAS
E.E. SMITH CITY ENGINEER
JUNE 1934 PROJ. NOS. C.E.-175 F.C.D.-144

