


B.M. 109.92 S.E. COR. CONC. PDR. HD. #1657 NW. COR. MERTON & GORDON
 BASE LINE ON E

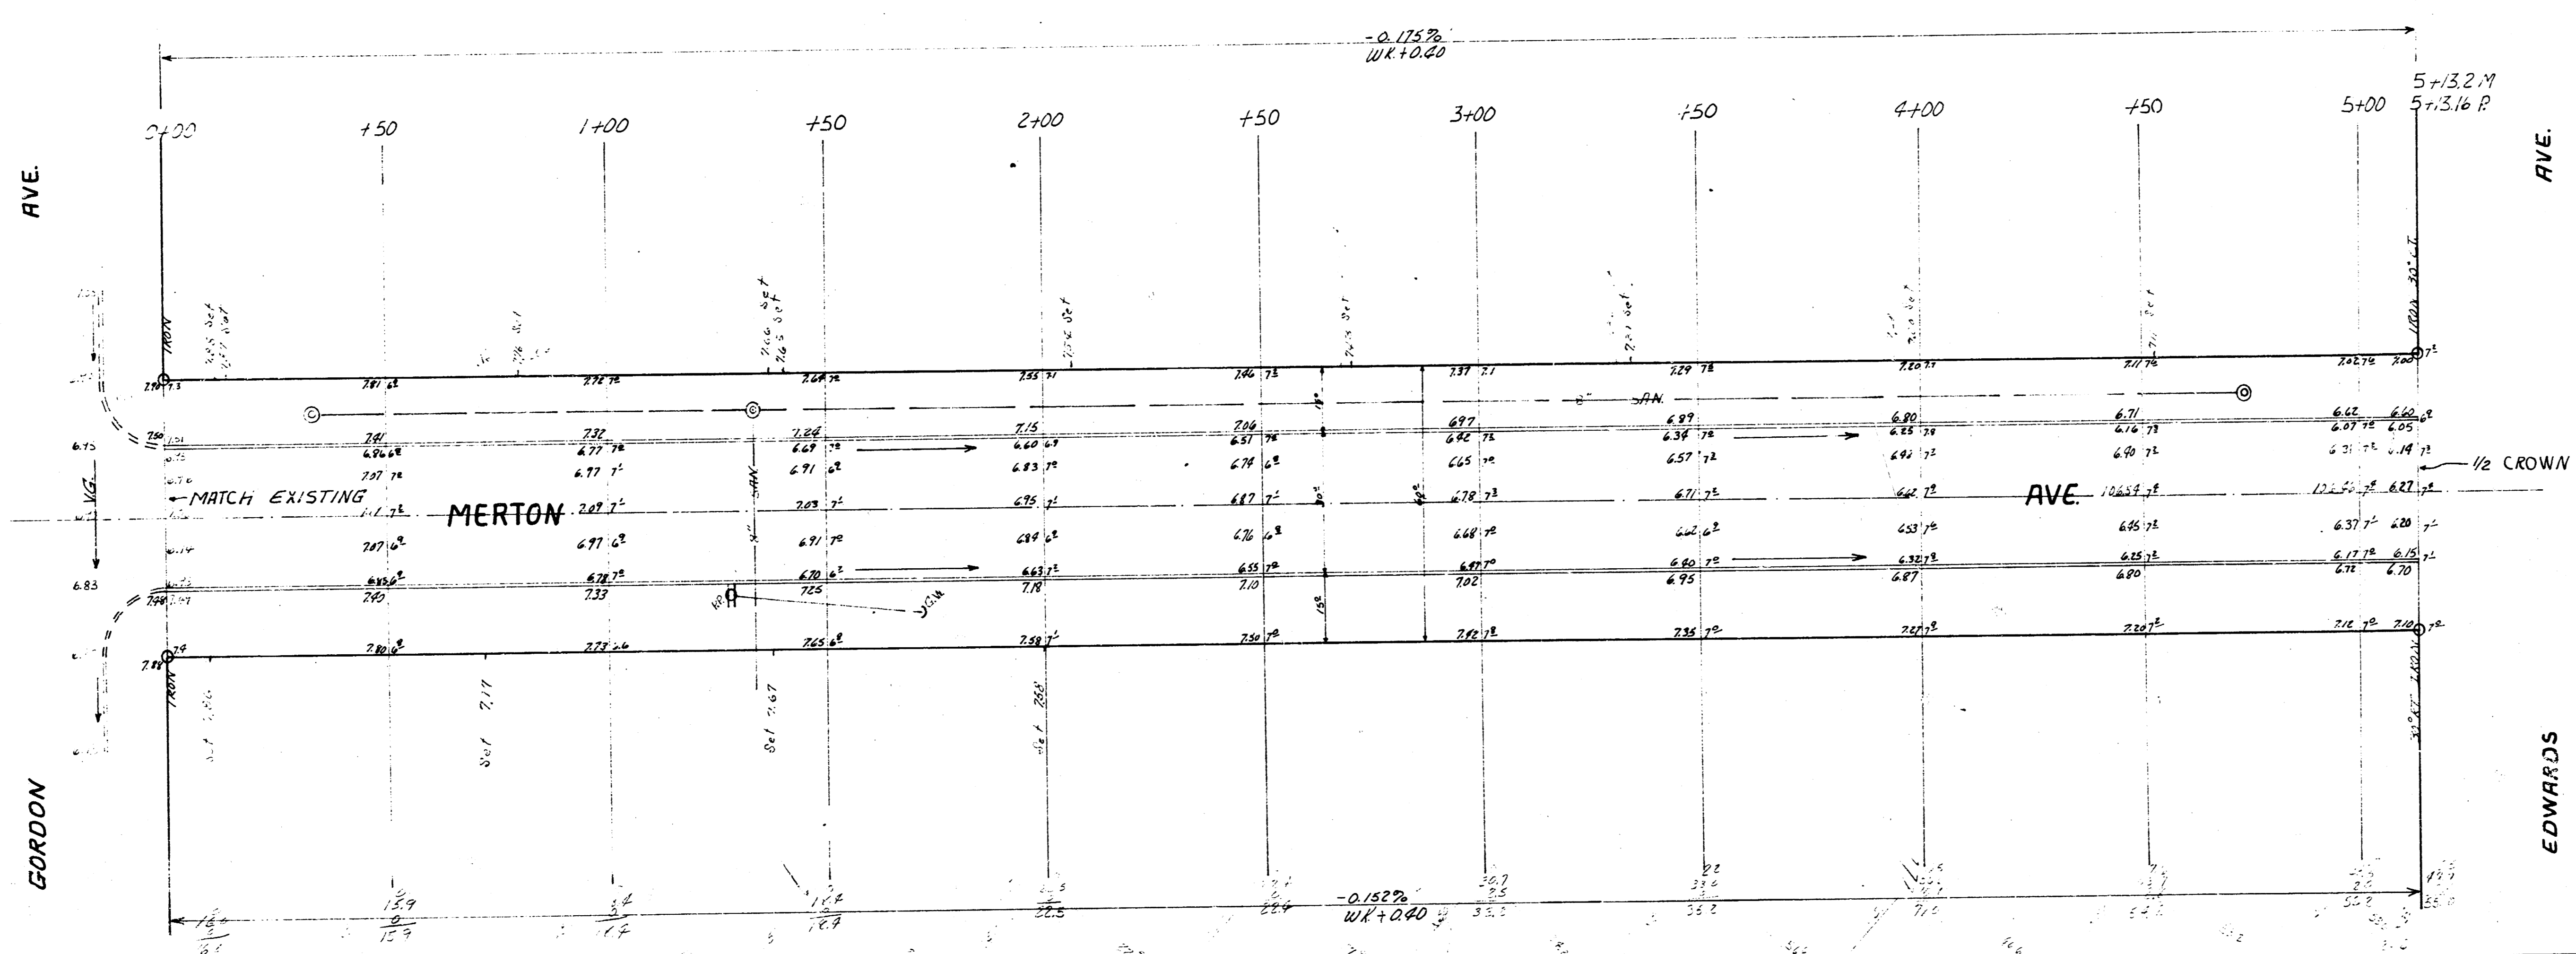

RIGGS
 RFB
 KNIGHT
 1/17



7' 0" EXCAV.
 PROP.
 3' 0"
 10' 0" 11' 0"
 10' 0" 11' 0"

MERTON AVE.
 E.L. GORDON W.L. EDWARDS
 30' CONC. & CB.
 CITY OF WICHITA, KANS.
 B.E. SMITH CITY ENGINEER
 DATE APRIL 1959 PROJ. NO. C18-194