



B.M. 12418 S.E. COR. CONC. PORCH N.W. 21ST + MINNEAPOLIS #2201

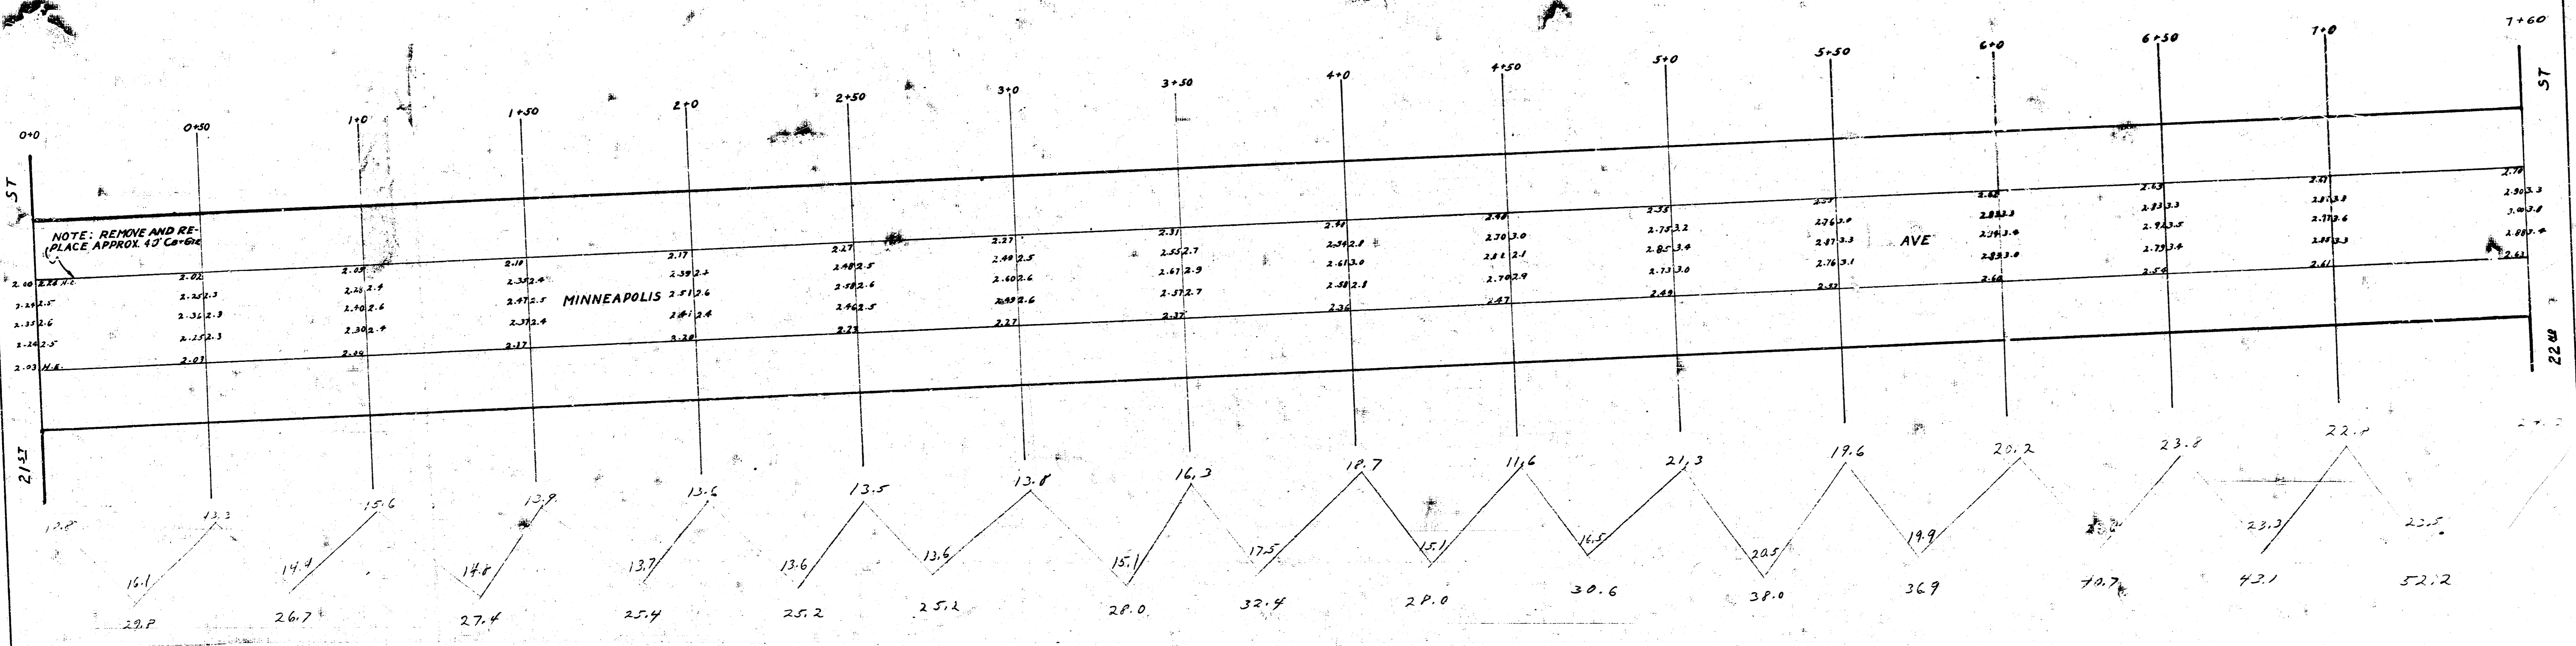

29.8
 29.7
 29.4
 29.4
 29.2
 29.2
 29.0
 29.0
 28.9
 28.7
 28.6
 28.2
 489.6
 +10.0 49.0
 53.6

26" CONCRETE
 MINNEAPOLIS AVENUE
 N.L. 21ST TO S.L. 22ND
 CITY OF WICHITA
 L.K. WHITE, CITY ENGINEER
 APRIL 1946

1941
MINNEAPOLIS AVE - NL 21ST TO SL 22ND
Ck & Gr.

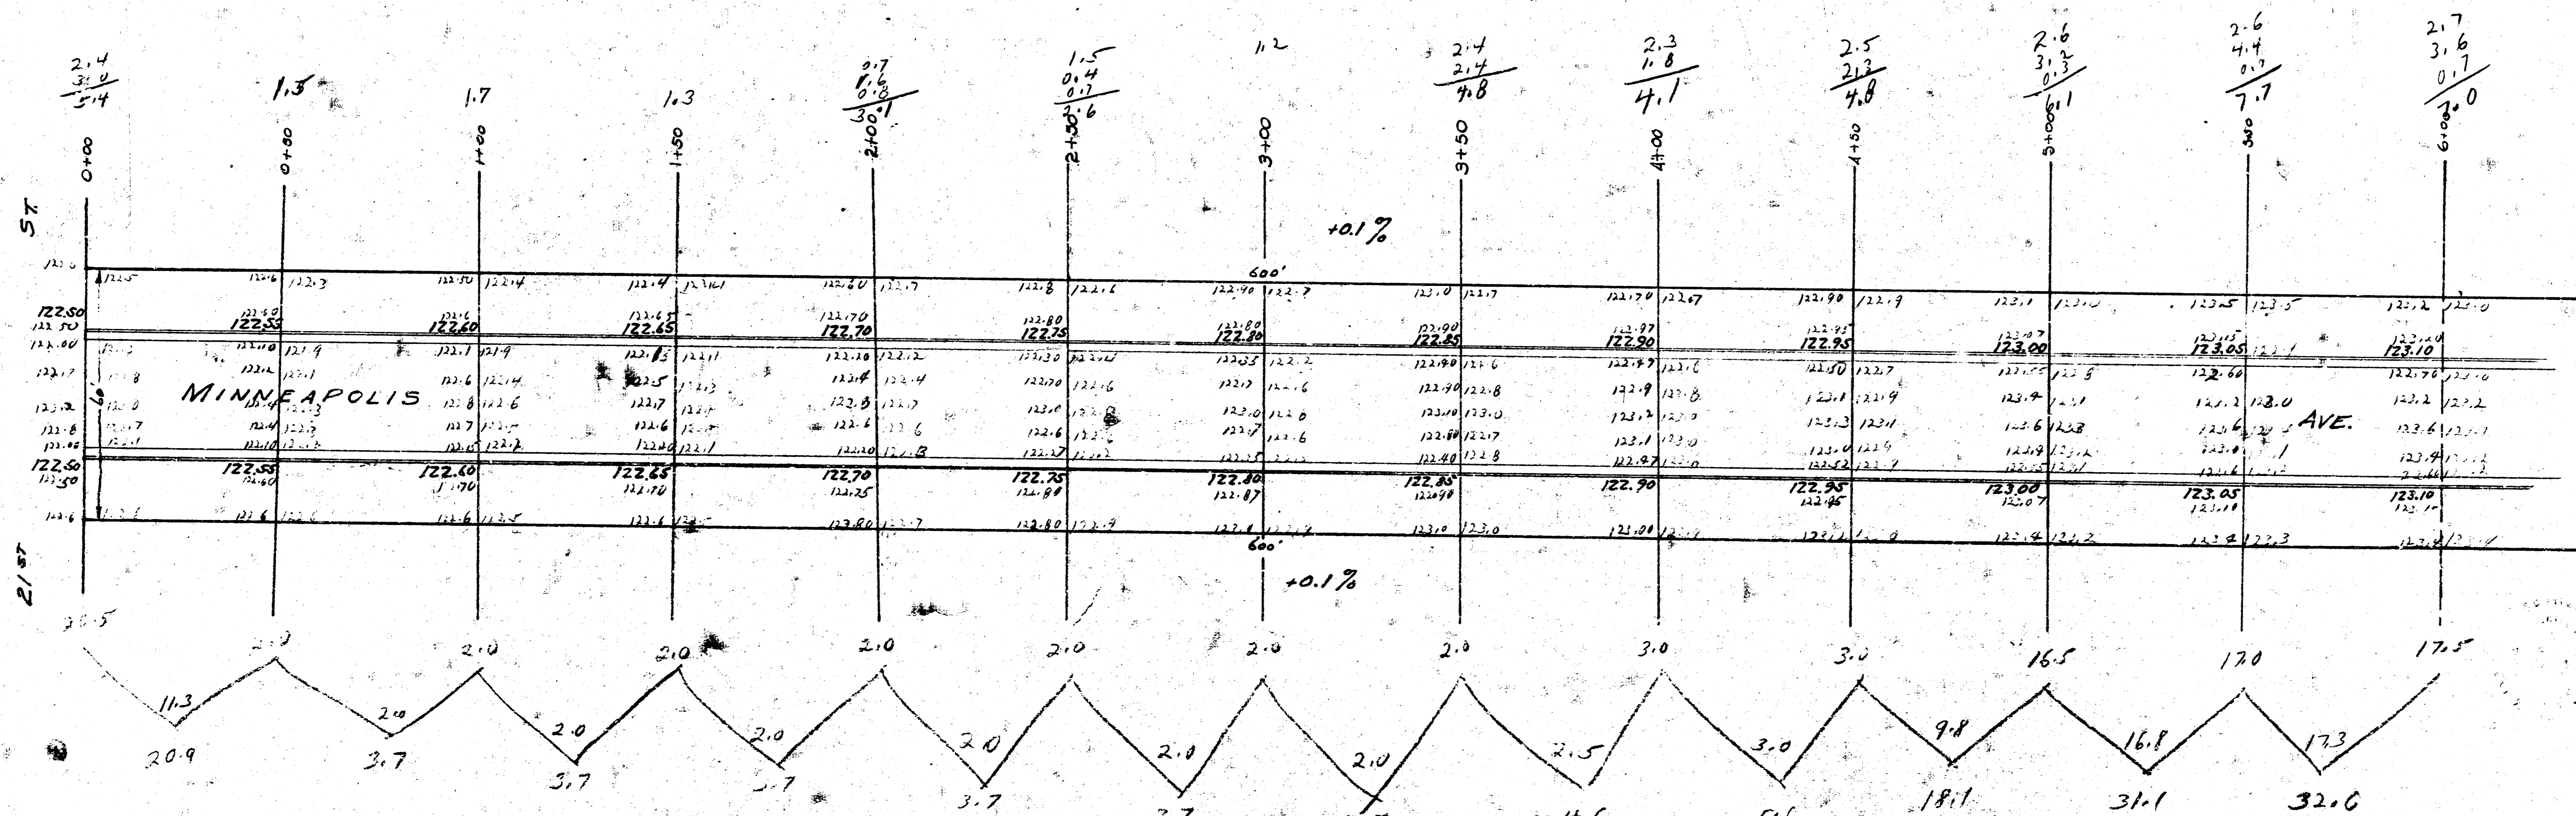

See X sections for excavation calculation.

Total cut 148.0
 Branch from 2nd floor 306.8
 Total 454.8

B.M. Elev. - 123.82
 126.14 T in Tray top of Hyd. S.E. cor. Kansas & 22nd

1
2

