


Chaining from S. to N. on E. R.

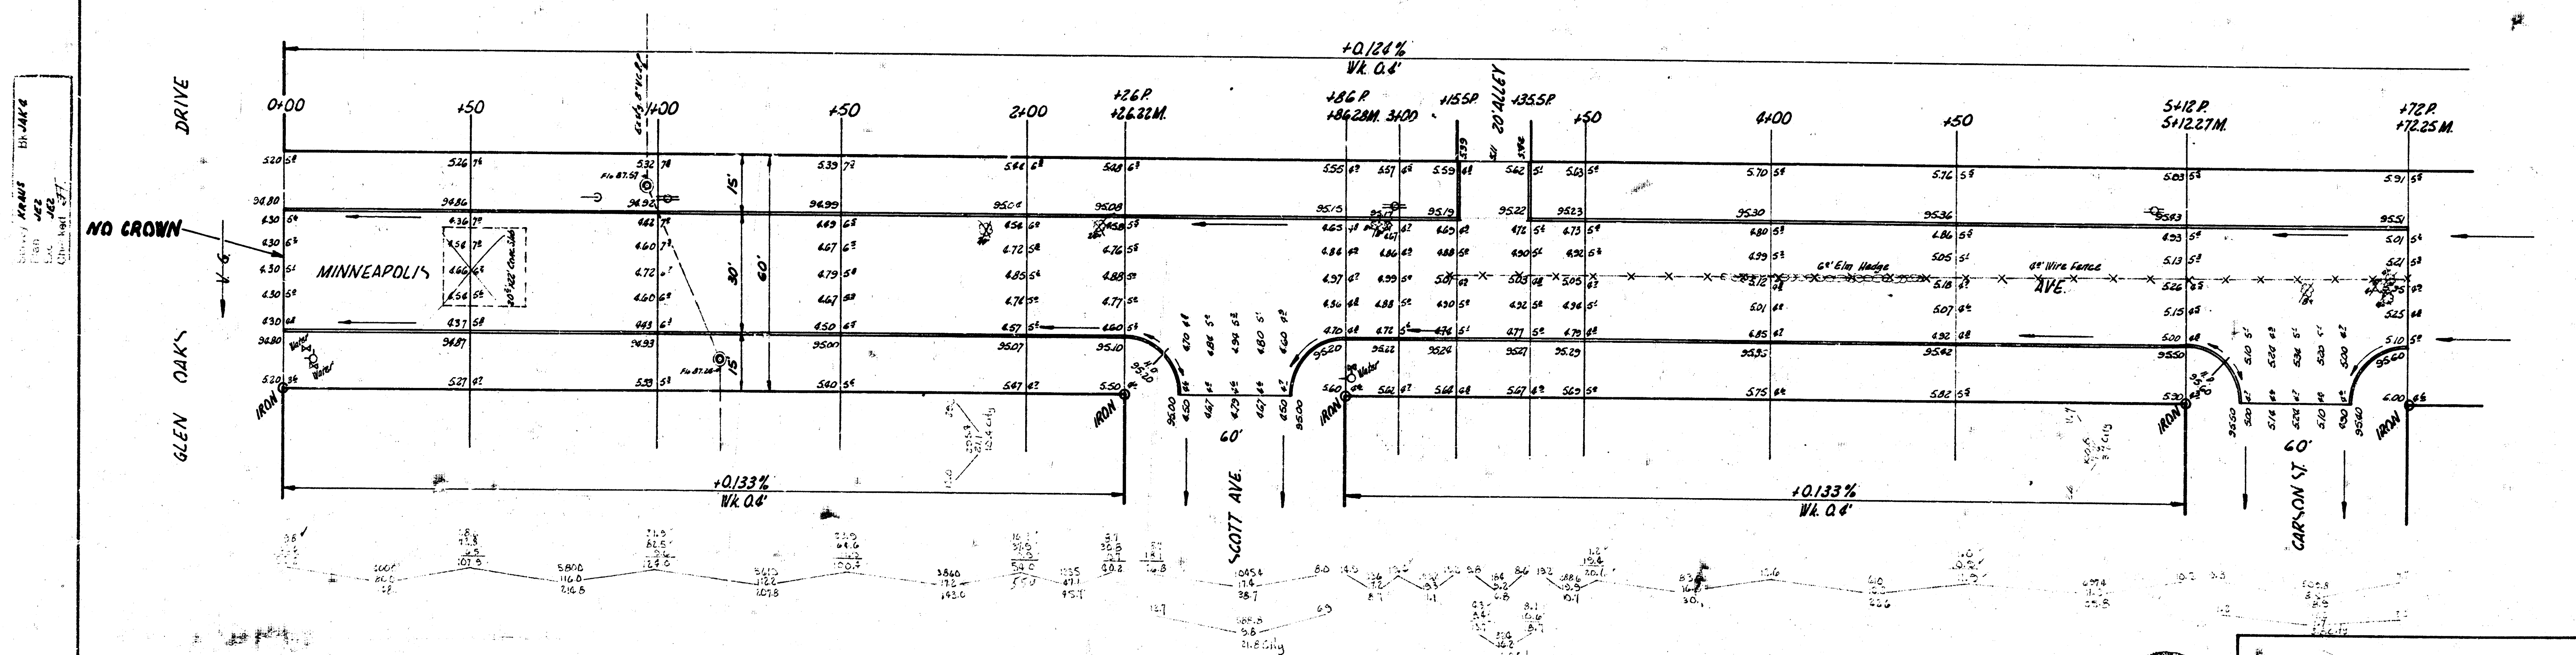

MINNEAPOLIS AVE.
N.L. GLEN OAKS DR. - N.L. CARSON
30' CONC. & CB
CITY OF WICHITA, KANS.
B.E. SMITH CITY ENGINEER
MARCH 1956 PROJ. C15-63

	TOTAL EXCAV	
PROM.		GEL
STOCK		STOCK
n. 876 223		100%
.0067 CORPO		SUBS CORP