


B.M. 118.25 "R" IN RITCHIE TOP CB. @ E. END RADIUS N.E. COR. 17TH & MINNEAPOLIS.

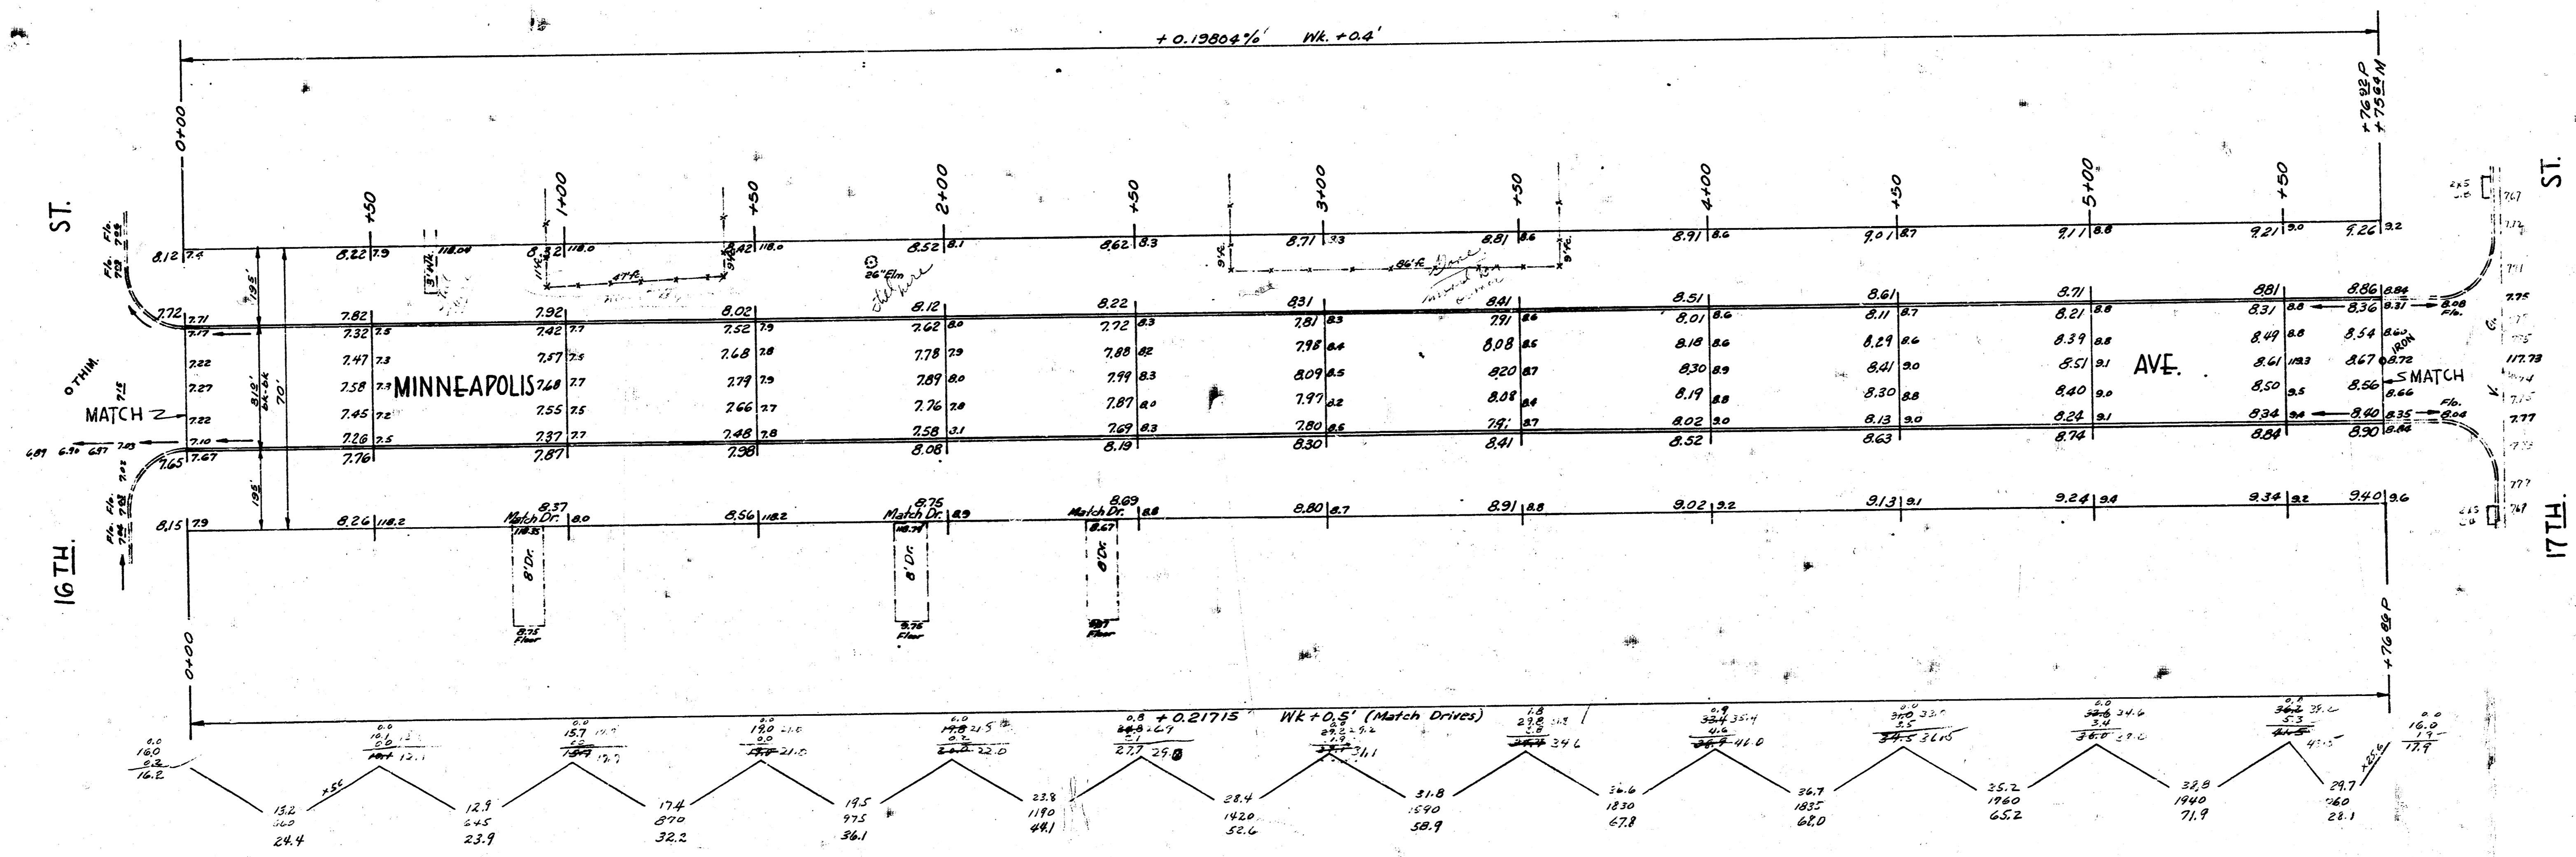

Survey Young, Birney & Co.
Plum, Hossett & Co.
Chicago, Ill.

EXCAVATION	
PROP.	573.2
PLUS 10%	57.3
TOTAL	630.5

MINNEAPOLIS
N.L. 16TH. - S.L. 17TH.
30" CONC. & CB.
CITY OF WICHITA, KANSAS.
B. E. SMITH CITY ENGINEER
MARCH 1957 PROJ. NO. C16-218

