
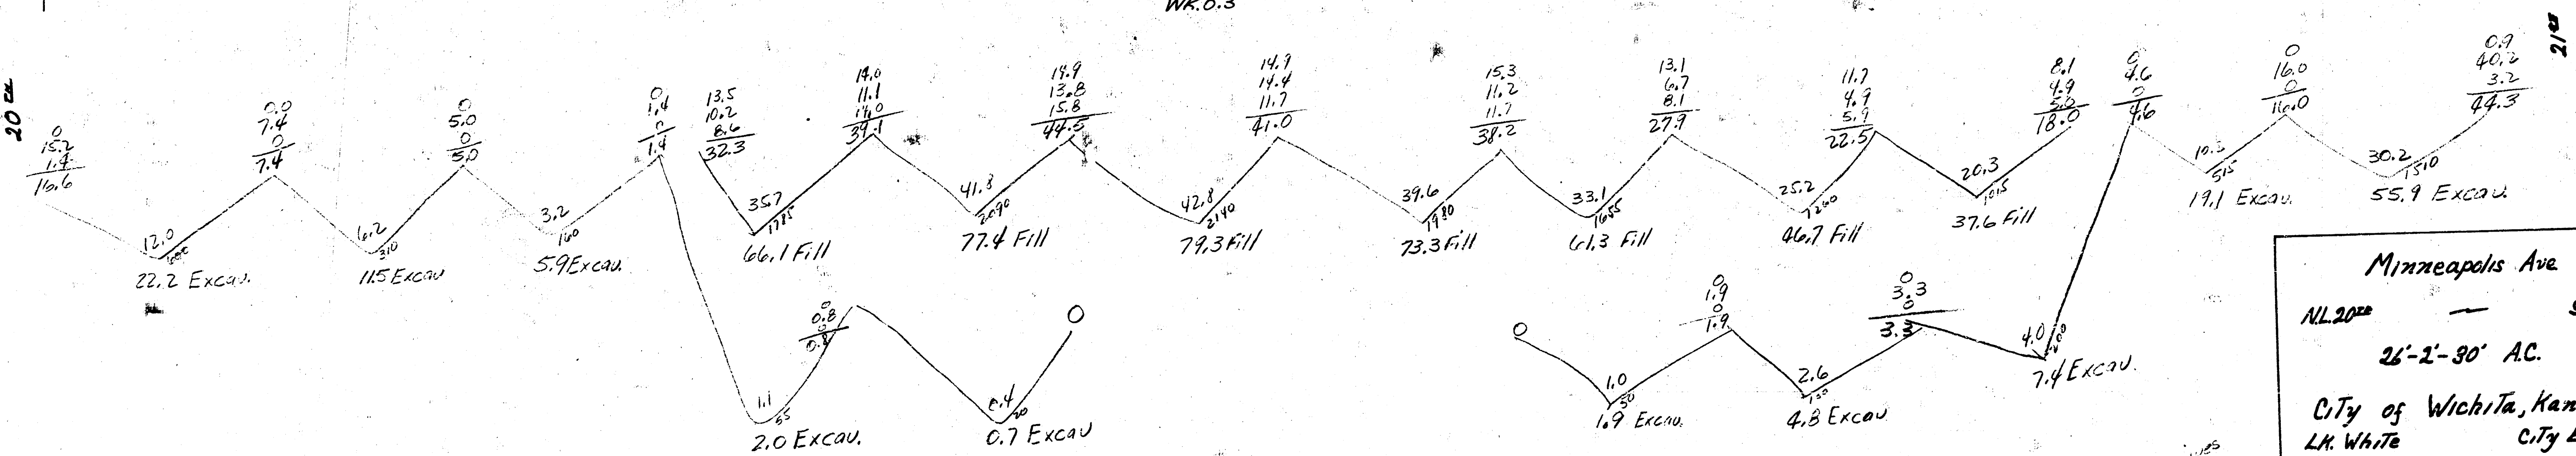


B.M. 123.08 S. rim M.H. N.E. Cor. 21st St & Minnesota
 B.M. 124.37 " in Troy Tap fire Hyd. N.E. Cor. 21st & Minneapolis

Excav.	Fill
22.2	66.1
11.5	77.4
5.9	74.3
7.4	72.3
2.0	61.3
0.7	46.7
1.9	37.6
4.8	44.7
7.4	41.2
19.1	48.9
55.9	
138.8	
10.7	
152.7	485.9 Cu. Yds.

NOTE: Install drain pipe under intersection of Minneapolis & 21st St, S.S. 21st St. Connect Pvt on Minneapolis to Pvt on 21st St. With Asphalt.

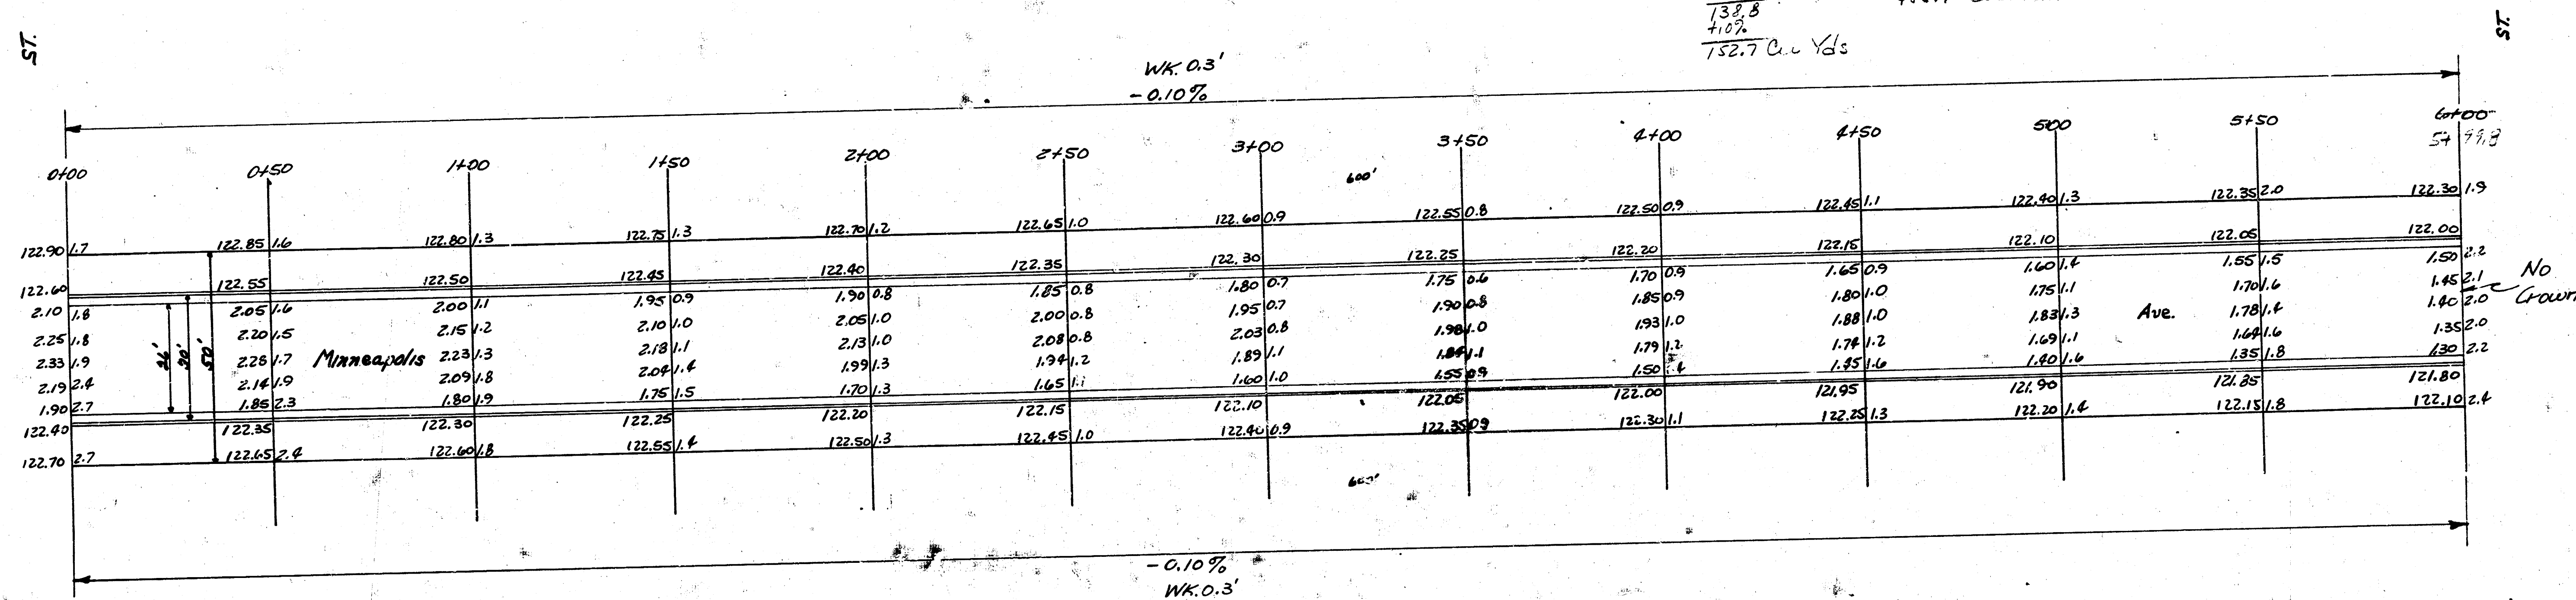

Minneapolis Ave
 NL 20' SL 21'
 26'-1'-30' A.C.
 City of Wichita, Kansas
 L.H. White City Engineer
 September 1948 Project CIP-150