


B.M. 114.57 G in Globe N End E. 1st. MINNESOTA, NL 11TH  
B.M. 115.42 G in Globe W Side 3rd. 12TH U.S. MINNESOTA  
B.M. 115.08 W. Co. MINNEAPOLIS NL 12TH G in Globe

STATIONING ON E

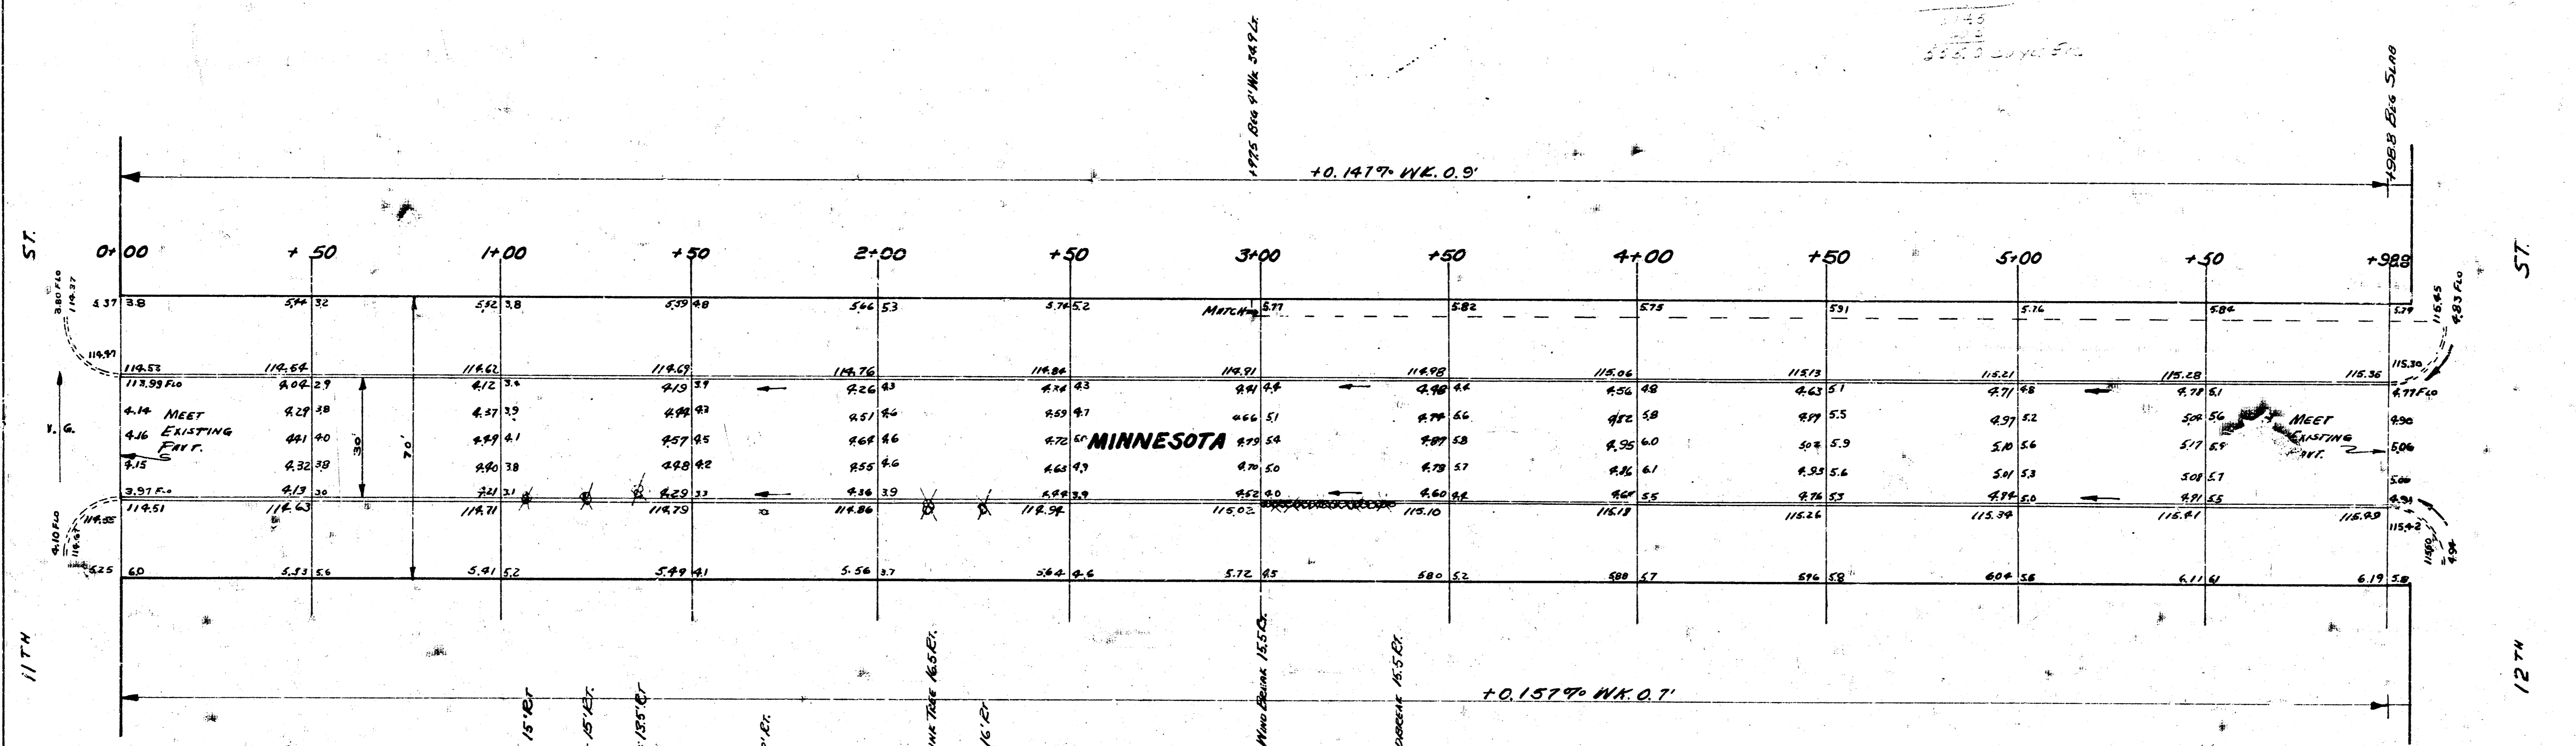

X Section 55, 5'-00" ST. PLAN GLOBE, MINN. D.S. 6/12/22

