


B.M. 115.91 '6" GLOBE E. END

GRAND TOTAL
 Property 838.5
 City 1475.9
 Total Ctds. 2314.4

Property
 32.7
 33.0
 40.5
 30.0
 30.5
 42.3
 51.3
 75.2
 75.5
 75.5
 57.7
 124.5
 632.3

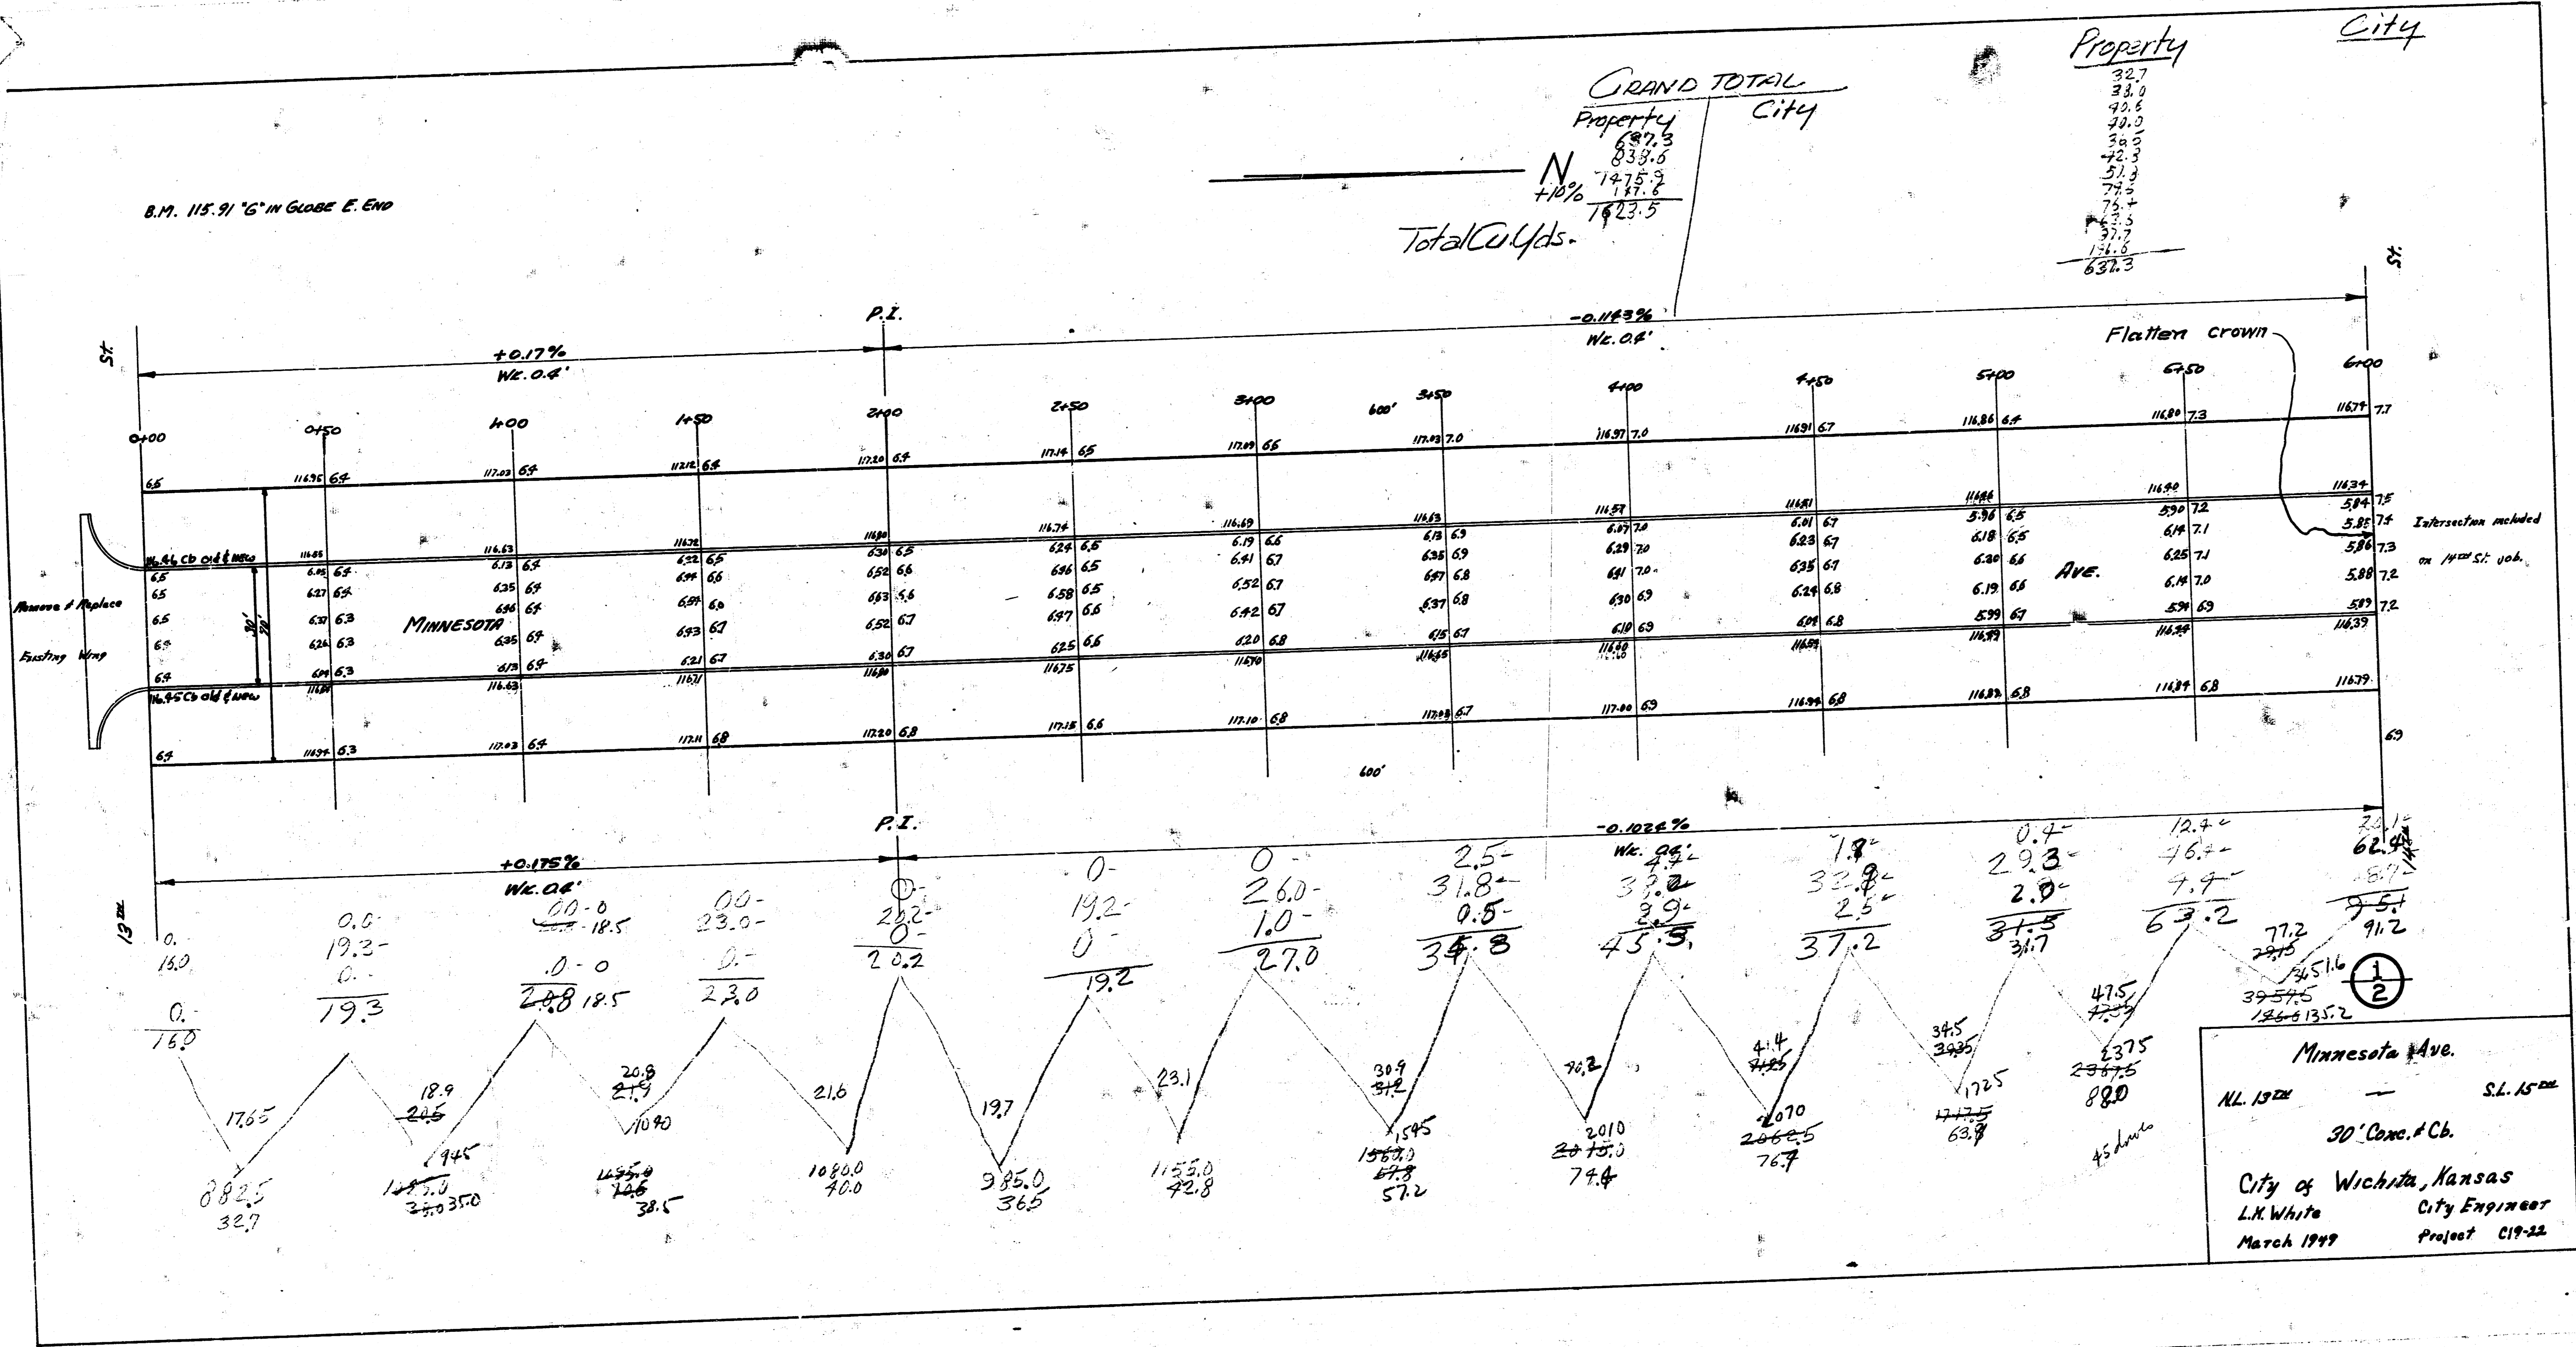

Minnesota Ave.
 N.L. 15' W. S.L. 15' W.
 30' Conc. & Ch.
 City of Wichita, Kansas
 L.M. White City Engineer
 March 1949 Project C19-22

