
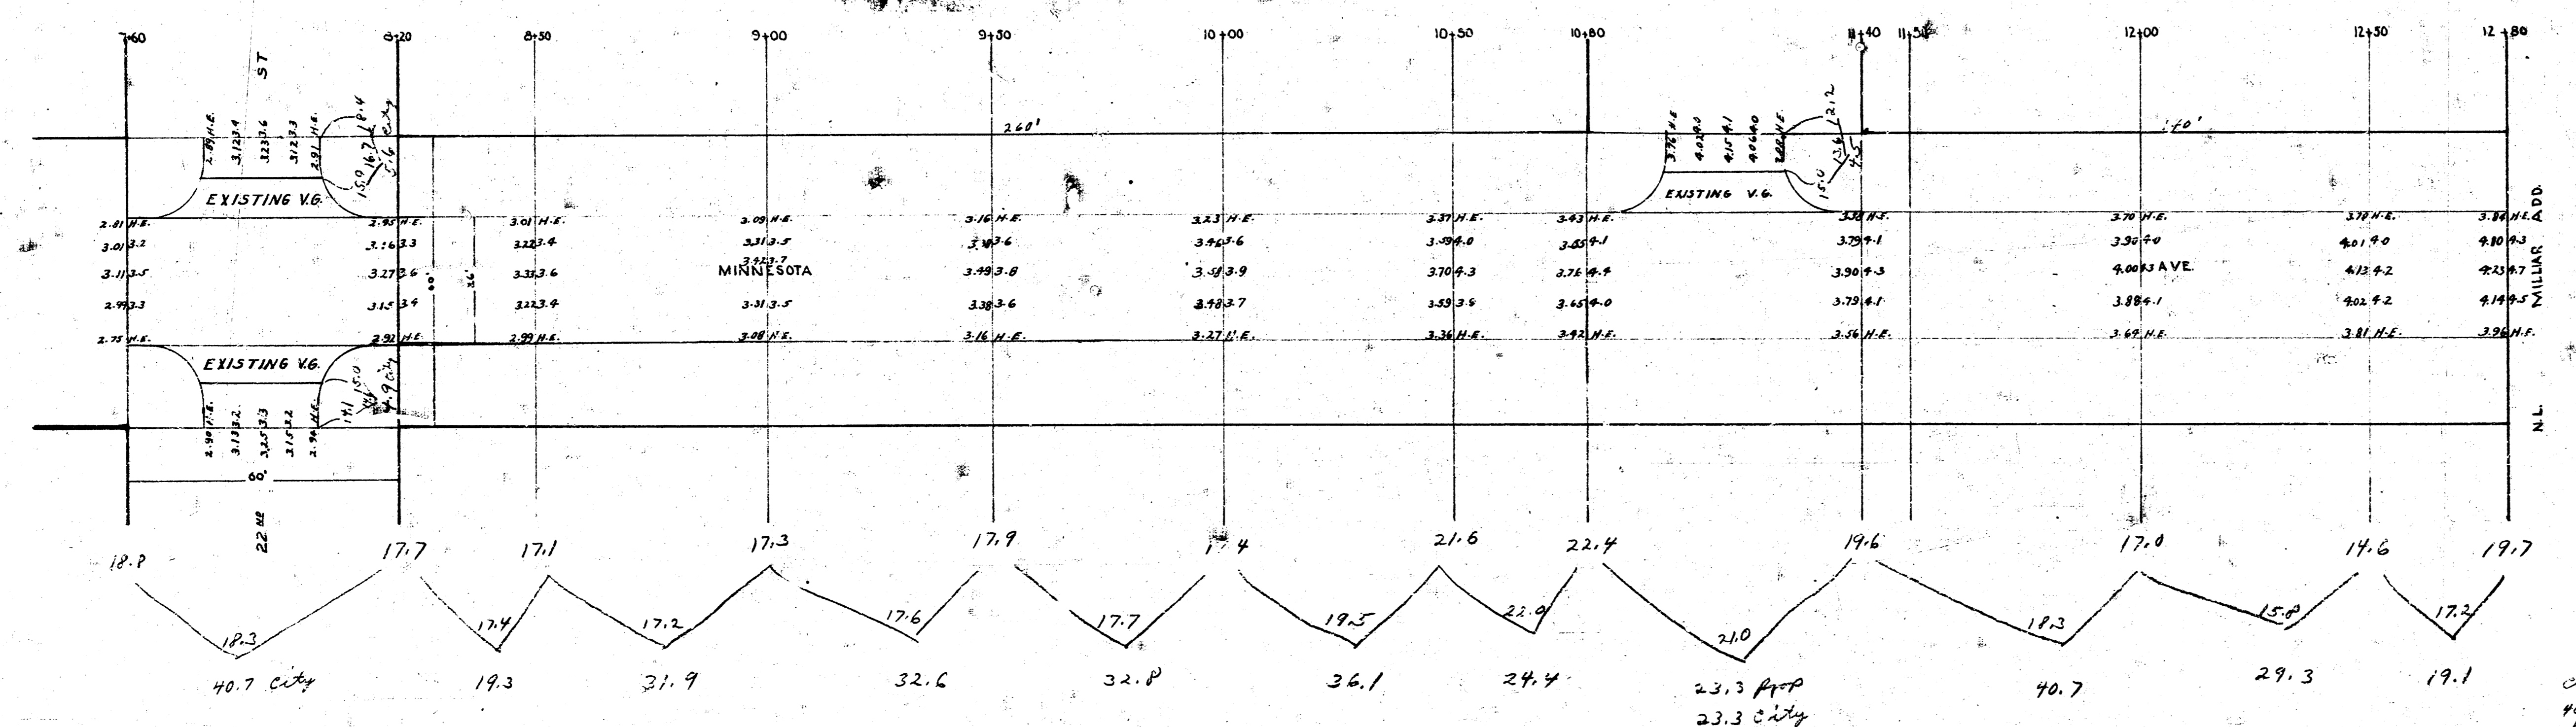



BM 125.73 N.H. COR. CONC. PORCH HD. 1927 E. 23rd
 B.M. 124.96 6" IN GLOBE END OF CURB E3 MINNESOTA + N.L. MILLAIR ADD^d

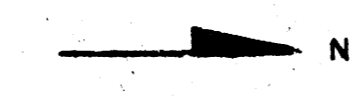

cut	avg
40.7	19.3
4.9	21.9
5.6	32.6
4.5	52.0
2.3	34.1
79.0	23.3
+10%	7.9
86.9	29.3
	+10%
	29.0
	19.1
	204.5
	29.0
	318.5

2
2

1941
MINNESOTA AVE - NL 21st - NL MILLAIR ADDN
Cb. & Gtr.

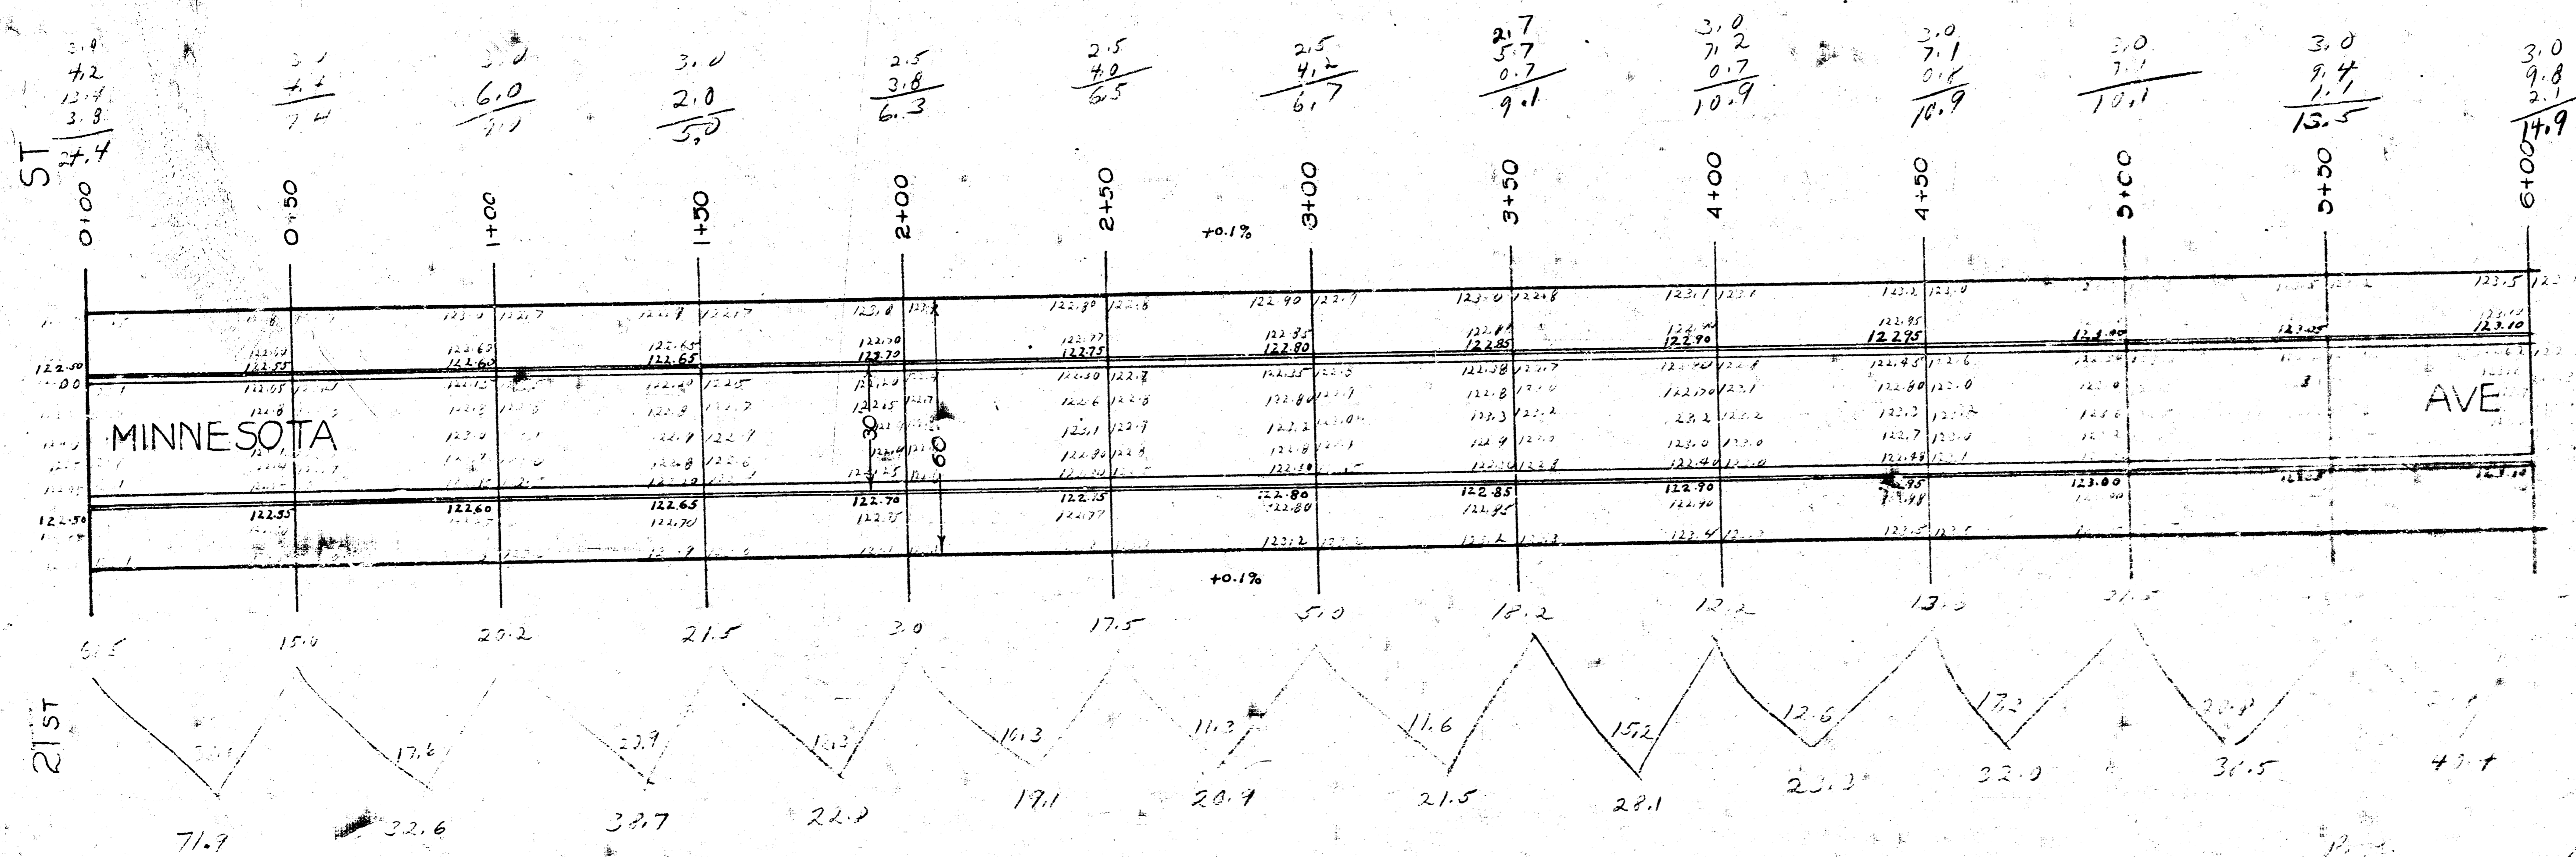

71.9
 32.6
 39.7
 22.7
 19.1
 20.9
 11.3
 11.6
 21.5
 29.1
 12.2
 12.6
 22.3
 32.0
 36.5
 49.7
 1153.7
 155.5
 1309.2
 370
 421.9

71.9
 32.6
 39.7
 22.7
 19.1
 20.9
 11.3
 11.6
 21.5
 29.1
 12.2
 12.6
 22.3
 32.0
 36.5
 49.7
 1153.7
 155.5
 1309.2



