
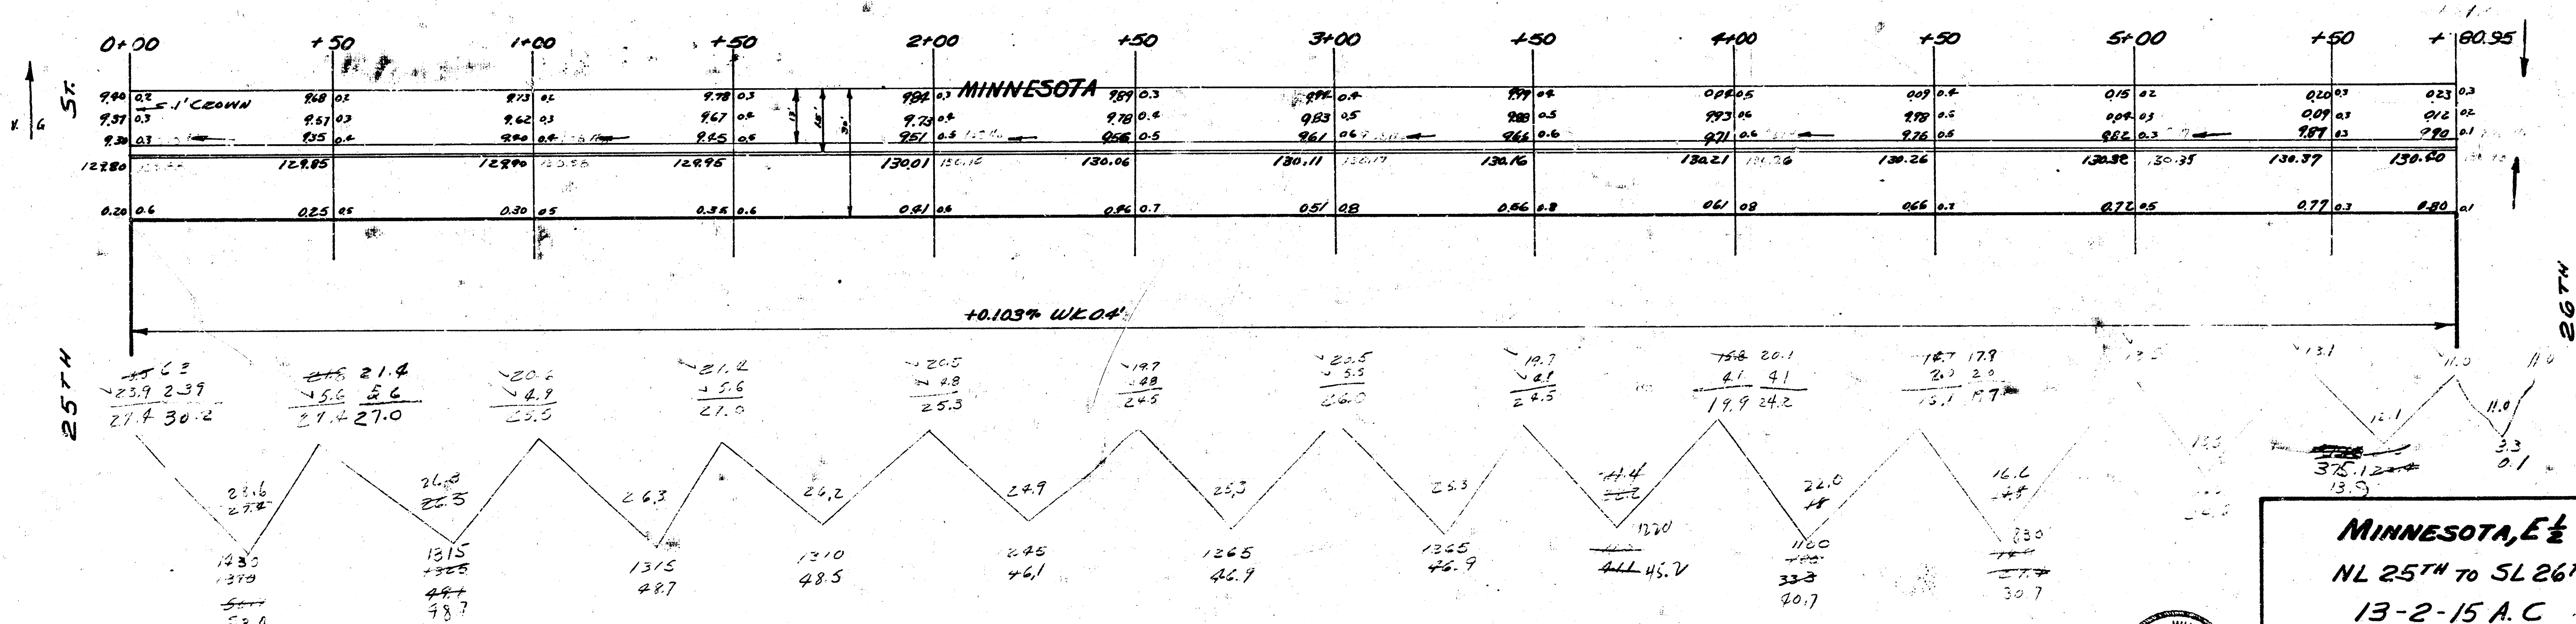


FM 100.59 STANDARD SECOR 25TH & GROSS

53.7
 49.1
 44.1
 43.2
 36.1
 42.7
 46.9
 41.1
 33.3
 27.4
 24.6
 22.8

 485.7 COTTONS ETC.
 +10%
 534.3

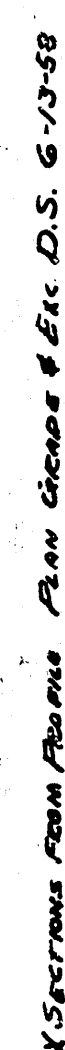

MINNESOTA, E 1/2
NL 25TH TO SL 26TH
13-2-15 A.C
CITY OF WICHITA KANSAS
L.K. WHITE CITY ENGINEER
JUNE 13, 1952 PROJ. NO. C11-344

