



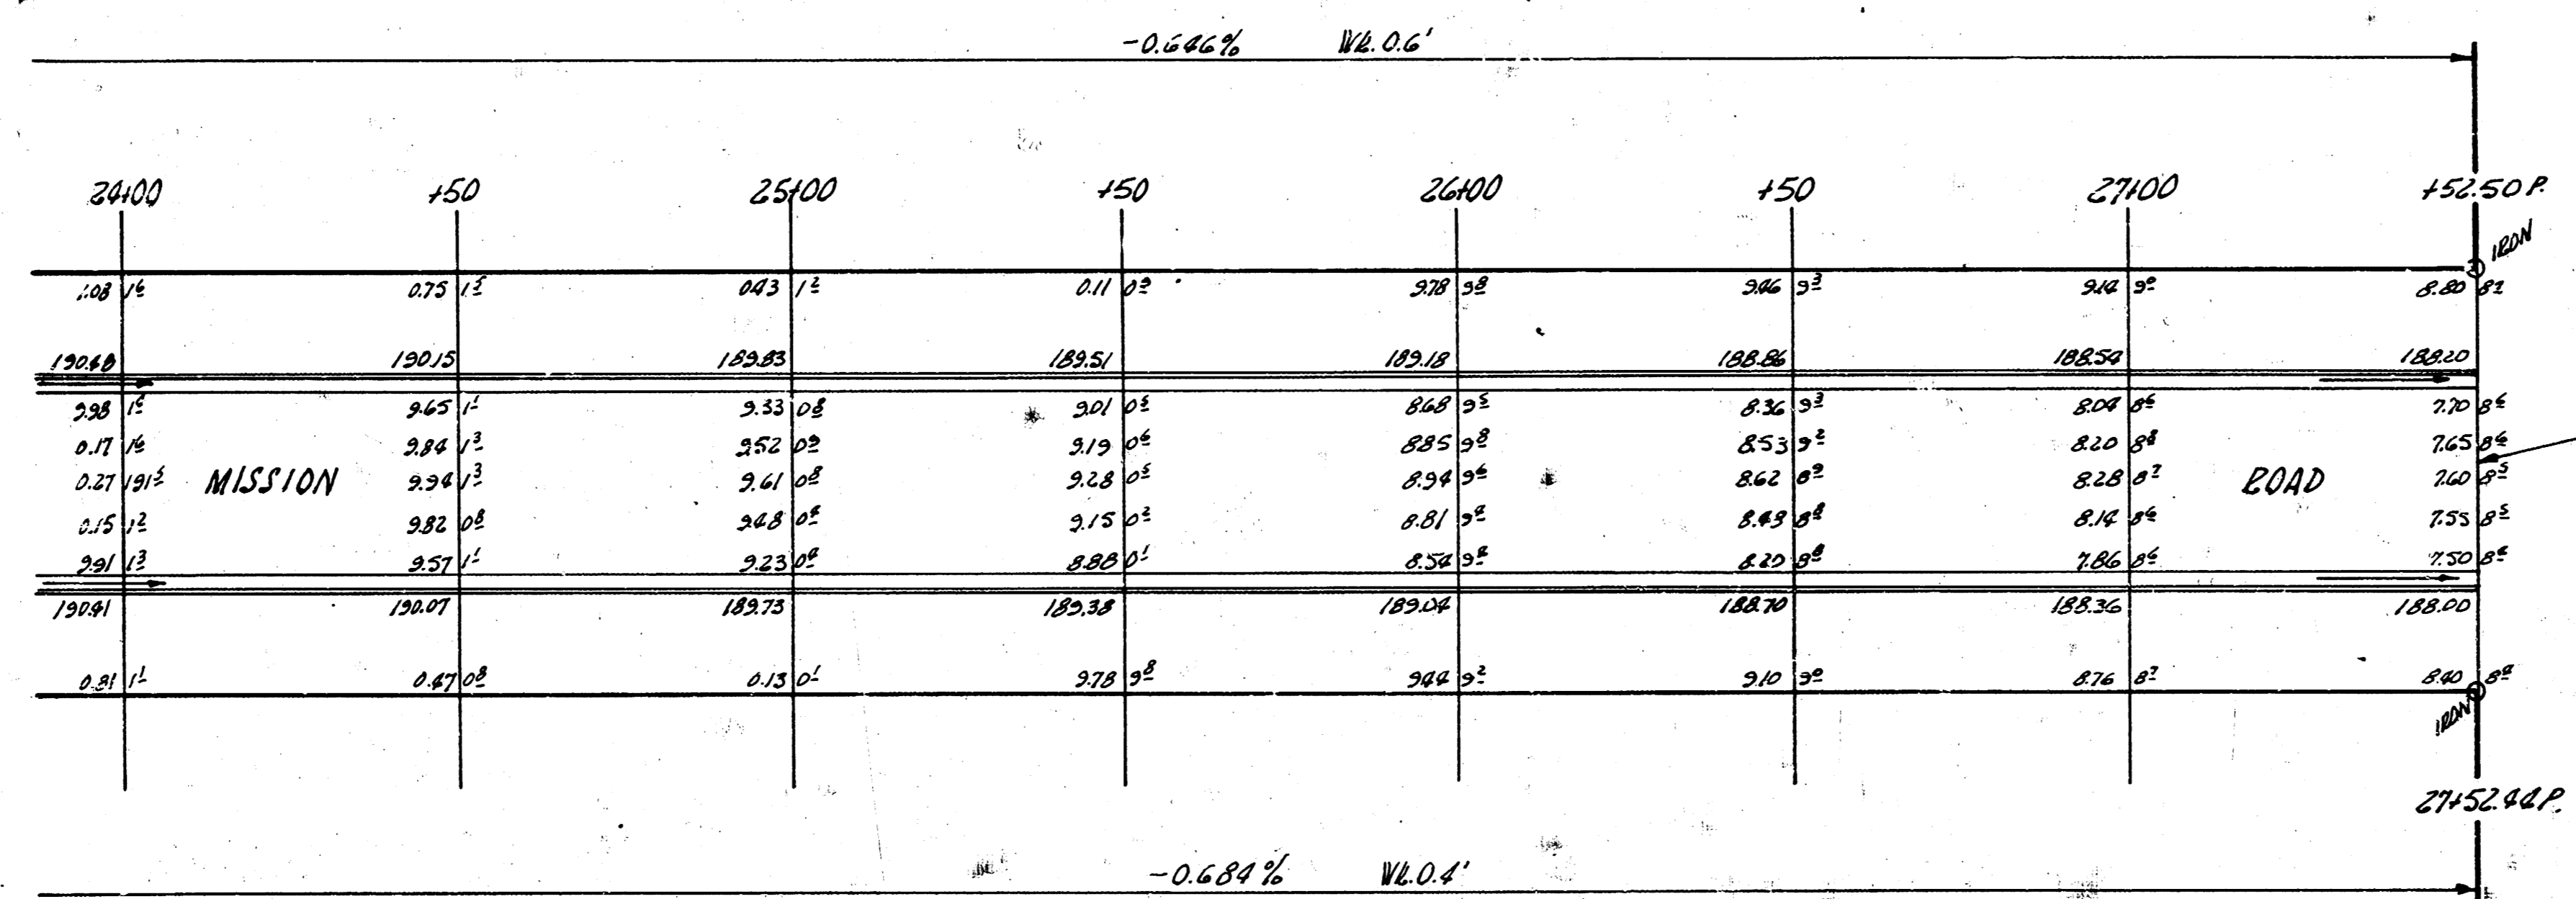


PROP. ELEV.  
1924.00



NO CROWN

97%

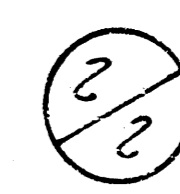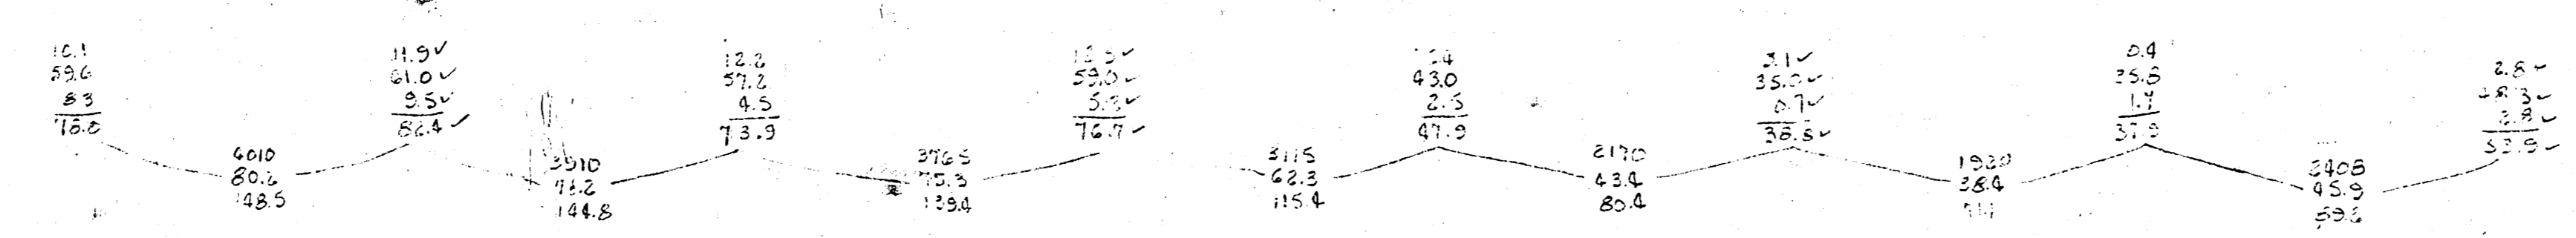

MISSION ROAD  
PROJ. NO. 214-136