



B.M. 19340 ~ Std. N.E. corner Lincoln & Woodlawn Blvd.
 B.M. 17301 ~ N.W. corner porch M.S. English Motor Lodge.

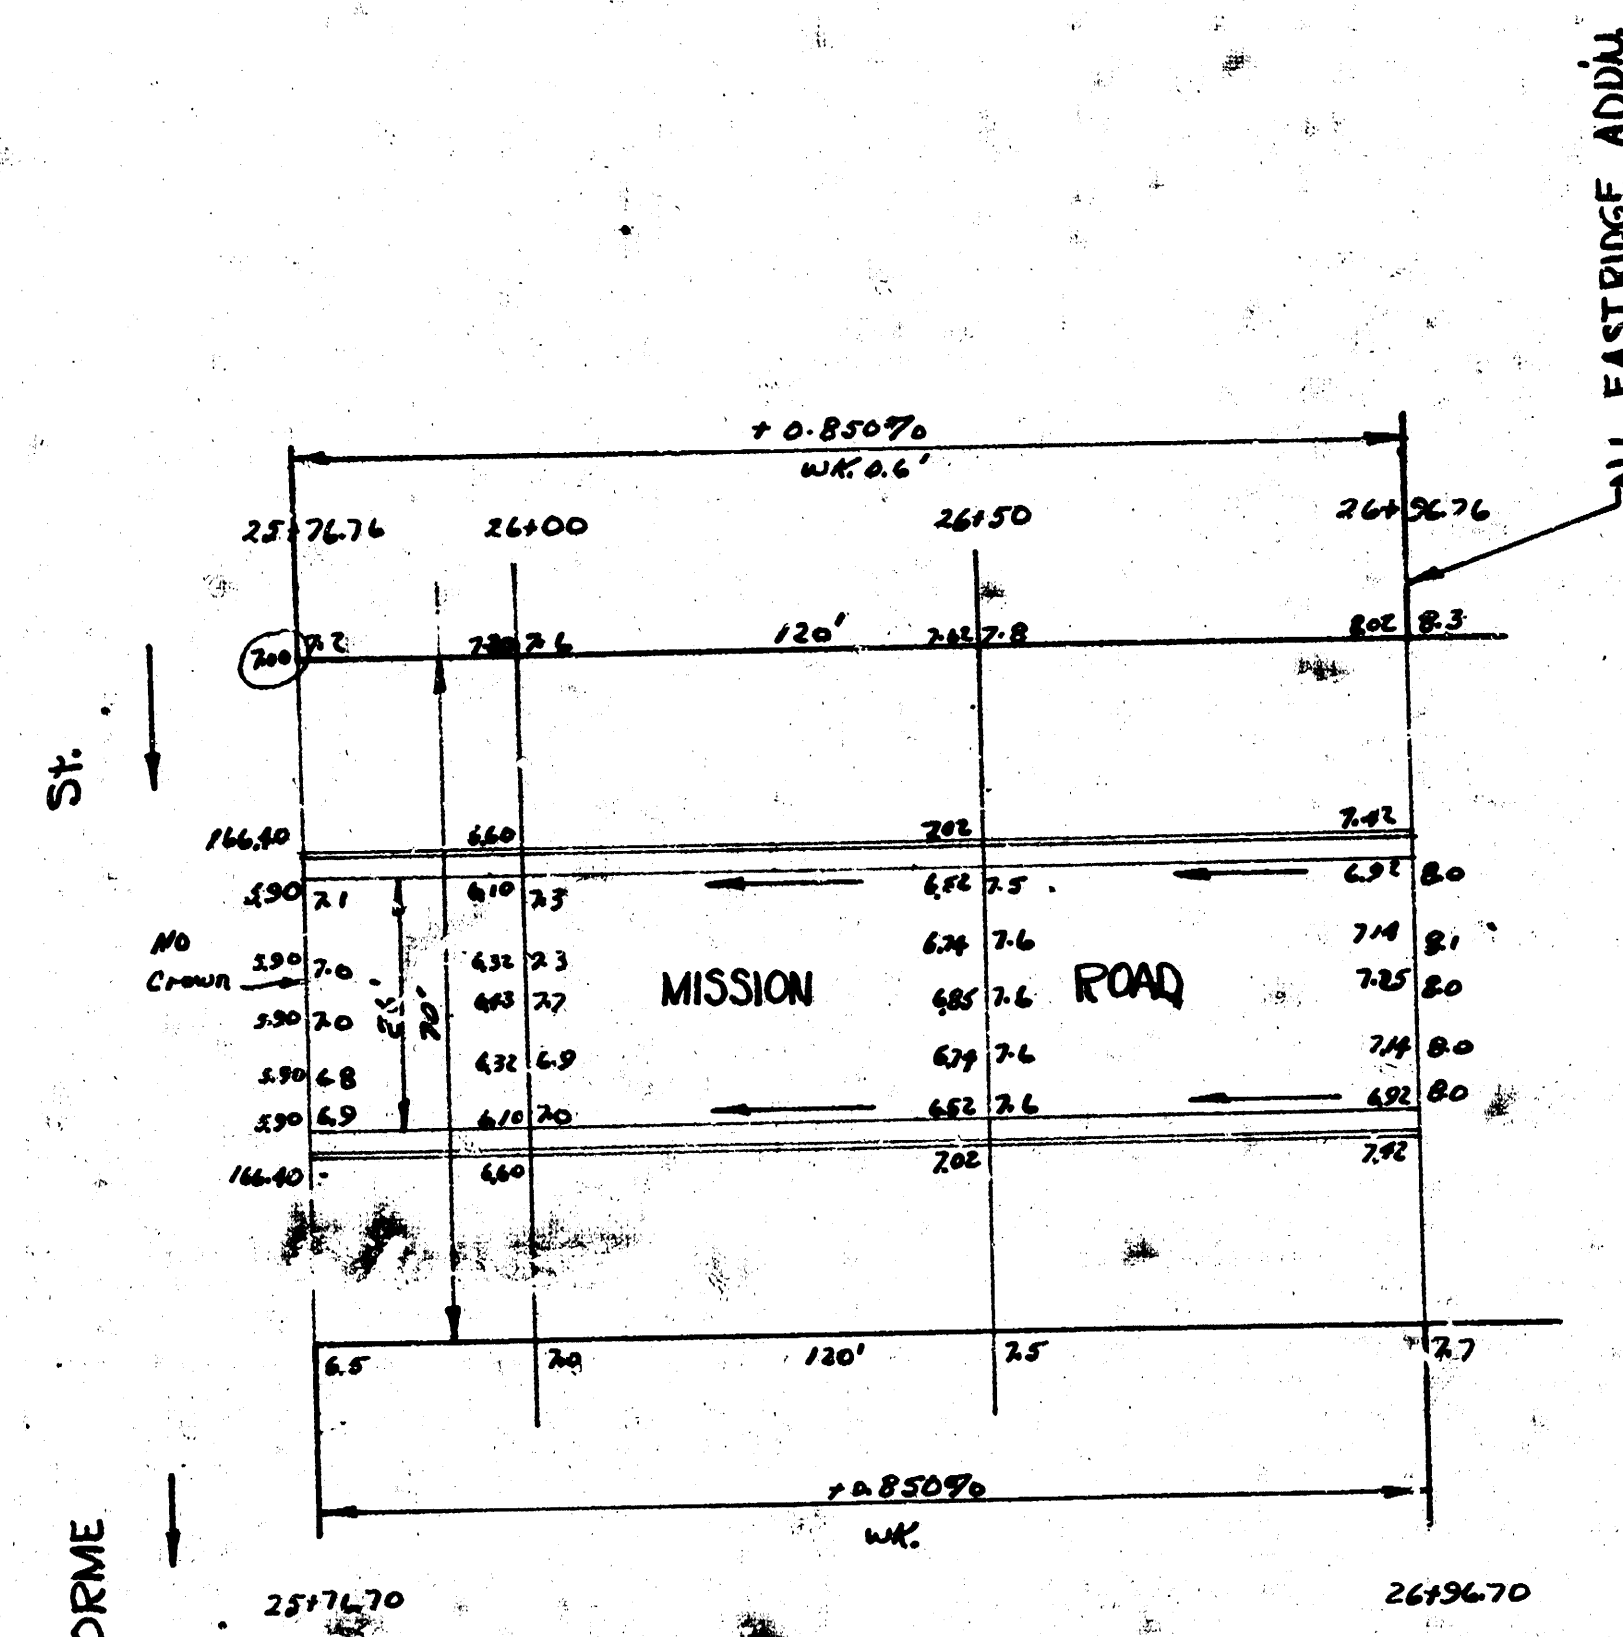

City
 0
 Property
 56.5
 113.3
 114.8
 289.6
 1090
 313.1 cu yds.

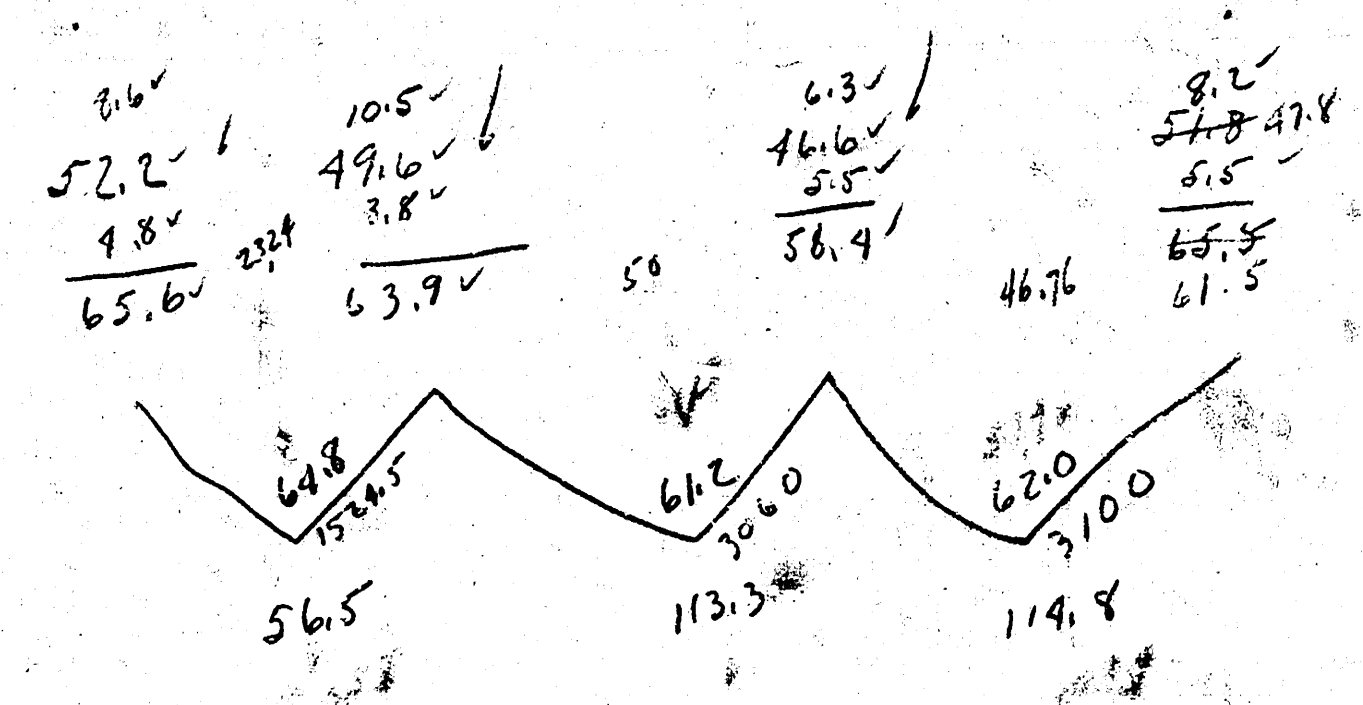

2 drives.

MISSION ROAD
 N.E. ORME N.E. EASTRIDGE ADDN
 26-2-30 AC
 CITY OF WICHITA, KANS.
 L.L. WHITE CITY ENGINEER
 SEPT. 1950 P.O. NO. 410-03

4 e 3 50