


B.M. 107.75 'G' in Globe in 3 dr. road near N.L. Monroe & Ebb. Richmond.  
 B.M. 107.69 'G' in Globe N. and return NW cor. Meridian & Monroe.  
 B.M. 108.70 'Spice' in P.O. N.E. cor. Meridian & Dooly.  
 Stationing on 4

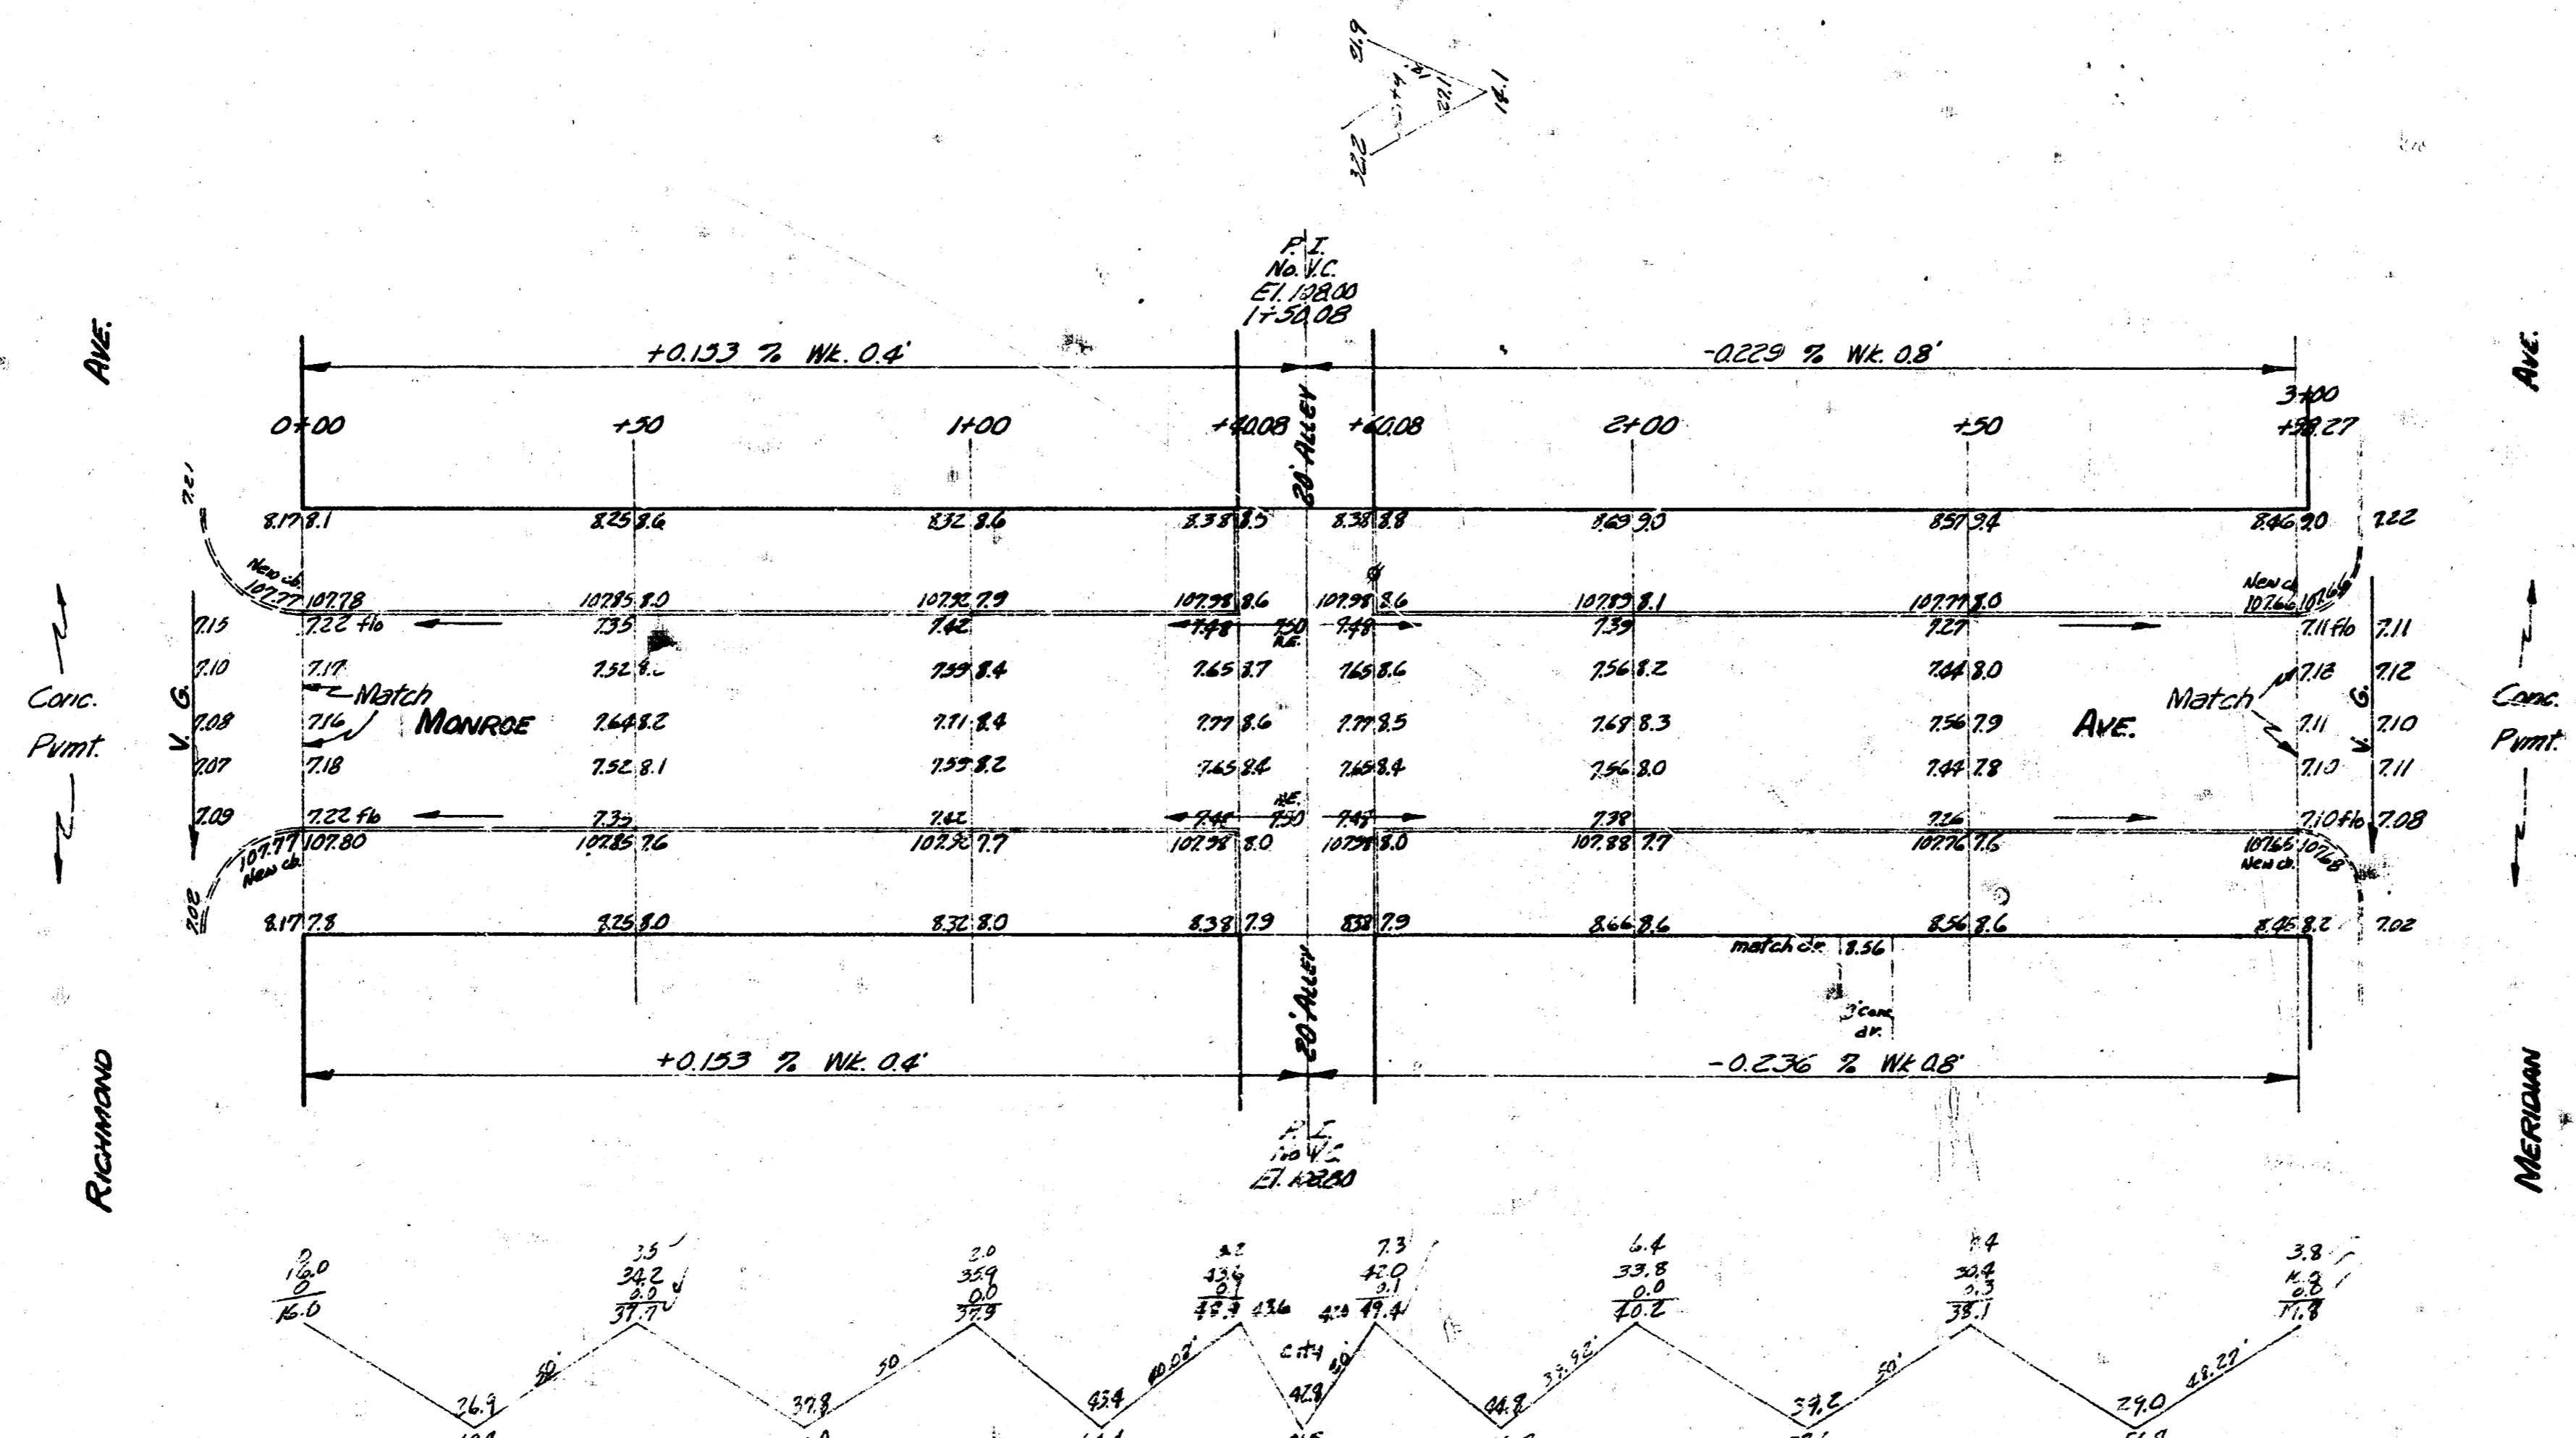

Elevation		Fill	
City	Prop	City	Prop
53.0	374.8	0	0
+10% 5.3	+10% 32.5		
58.3 cu yds	972.3 cu yds		

**MONROE**  
 E.L. RICHMOND TO W.L. MERIDIAN  
 30' CONC. & CB  
 CITY OF WICHITA KANSAS  
 B.E. SMITH CITY ENGINEER  
 DEC 1954 PROJ. NO. C14-263