


B.M. 12508 N.B.M.T. Top of Fire Hyd. No. 18" - R.L. Litchfield

Property

25.6
55.4
82.8
109.8
83.9
489.4
710.9
549.3 274

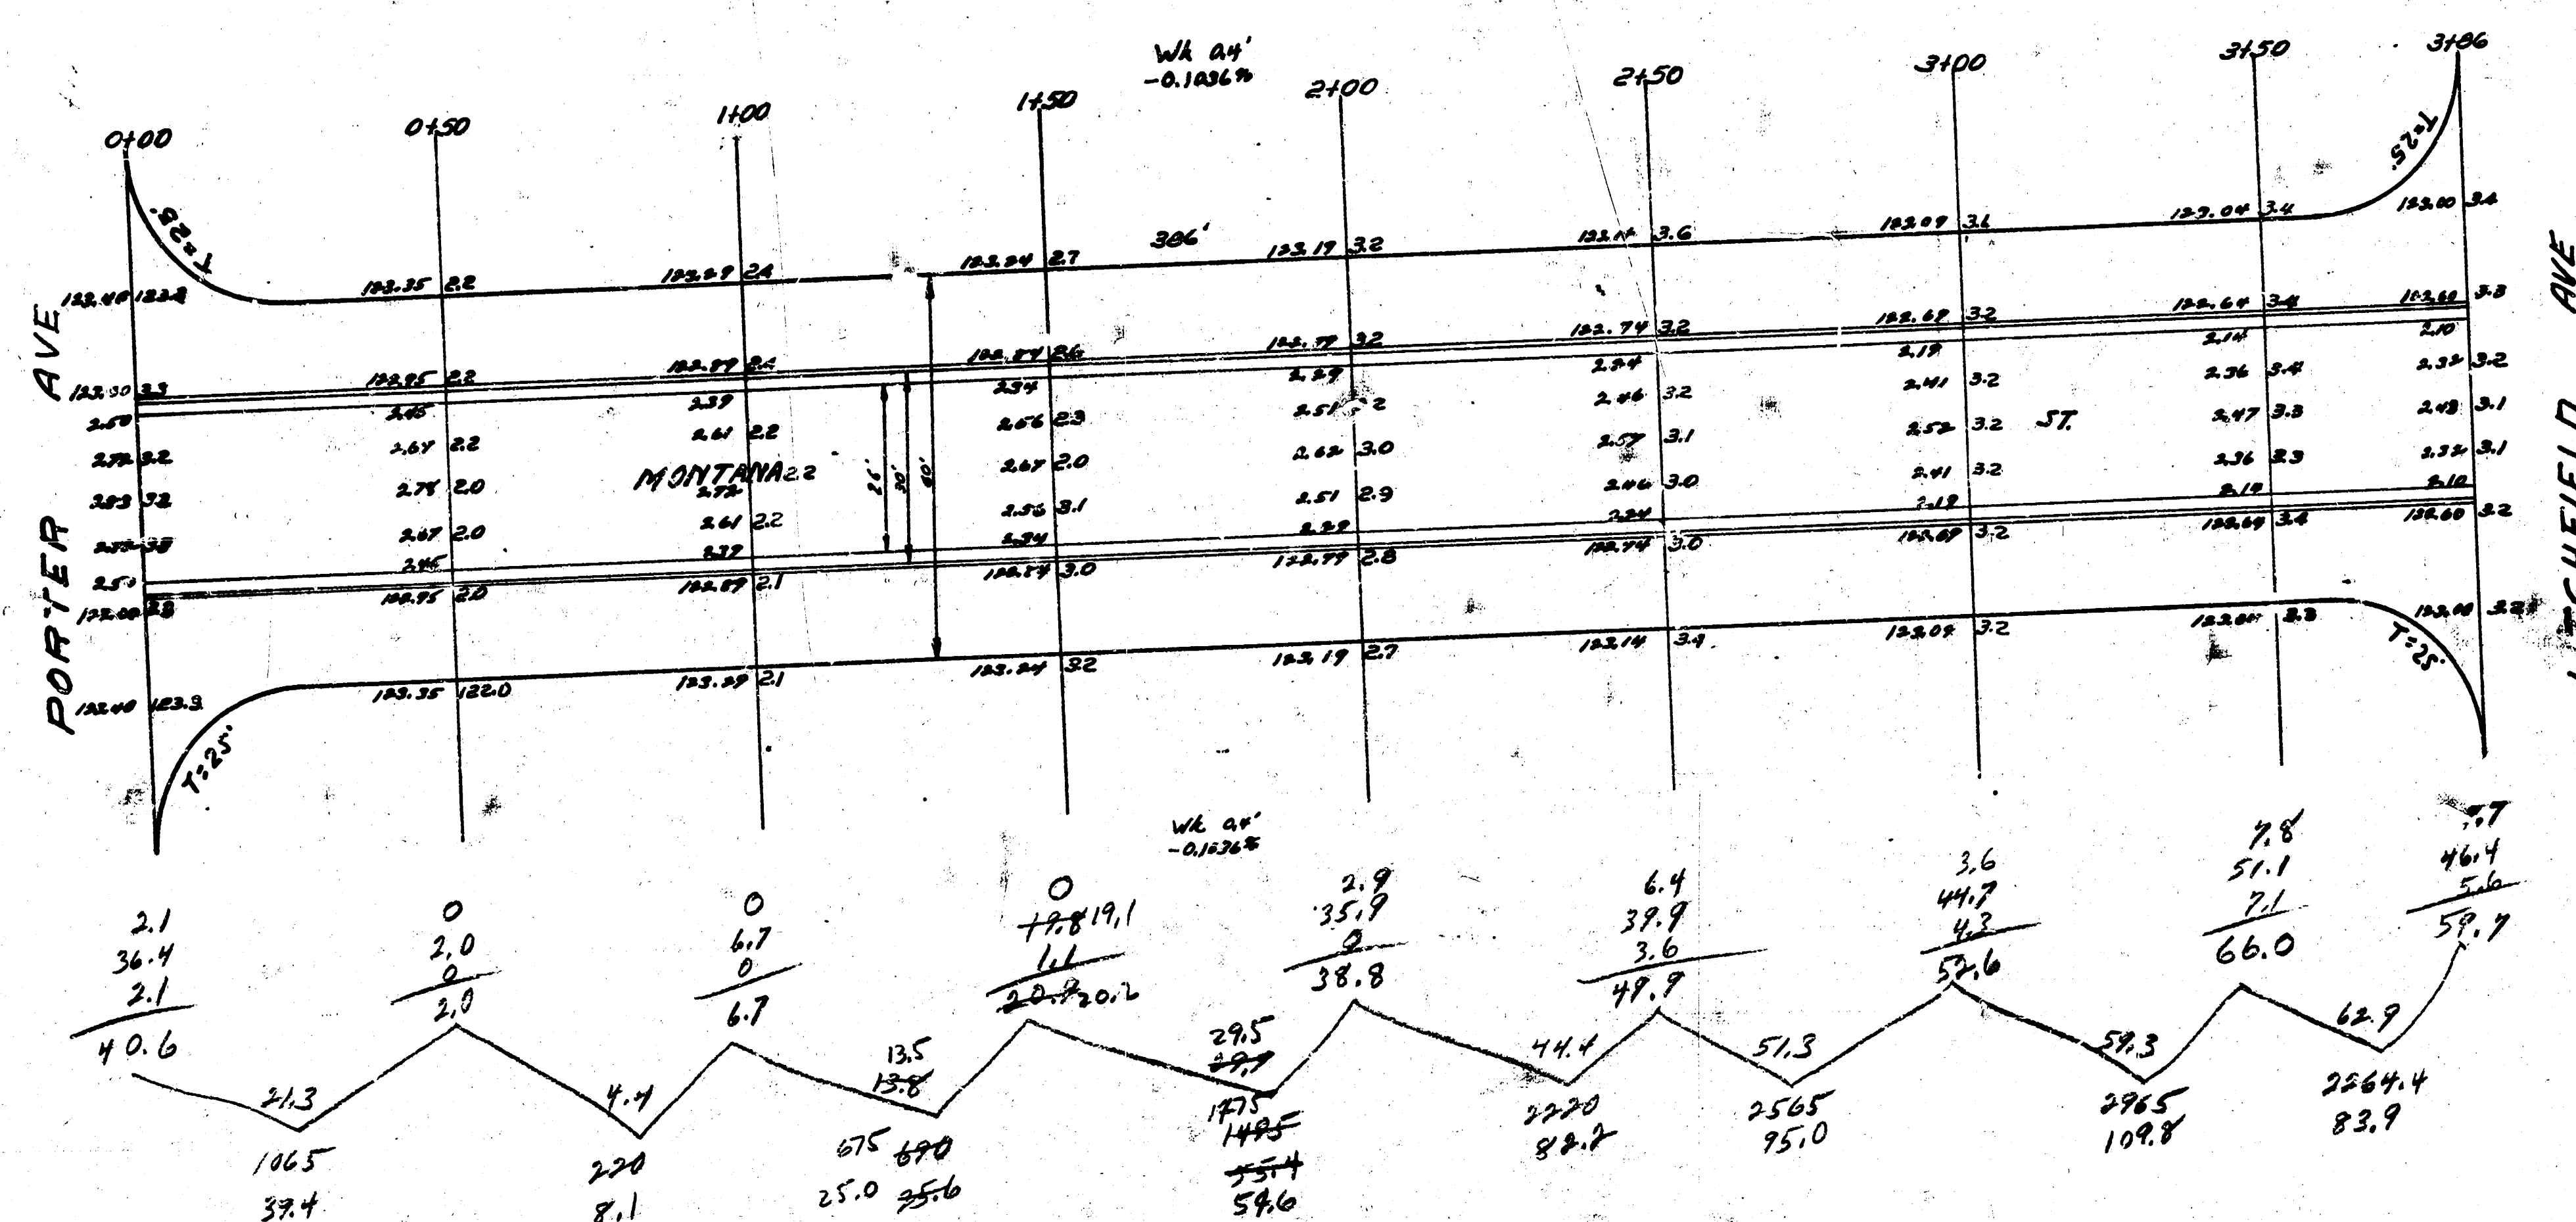

16 SHEETS
MONTANA ST
EL. PORTER TO NE. LITCHFIELD
ASPHALTIC CONCRETE 26-2-30
CITY OF WICHITA, KANSAS
ENGINEERING DIVISION
L.A. WHITE CITY ENGINEER
JULY 3

41331