


OLIVER ST. W.3. S.L. KELLOGG 1/4 N.L. ORME. E.S. S.L. KELLOGG S to City Limit. CURB & GUTTER.

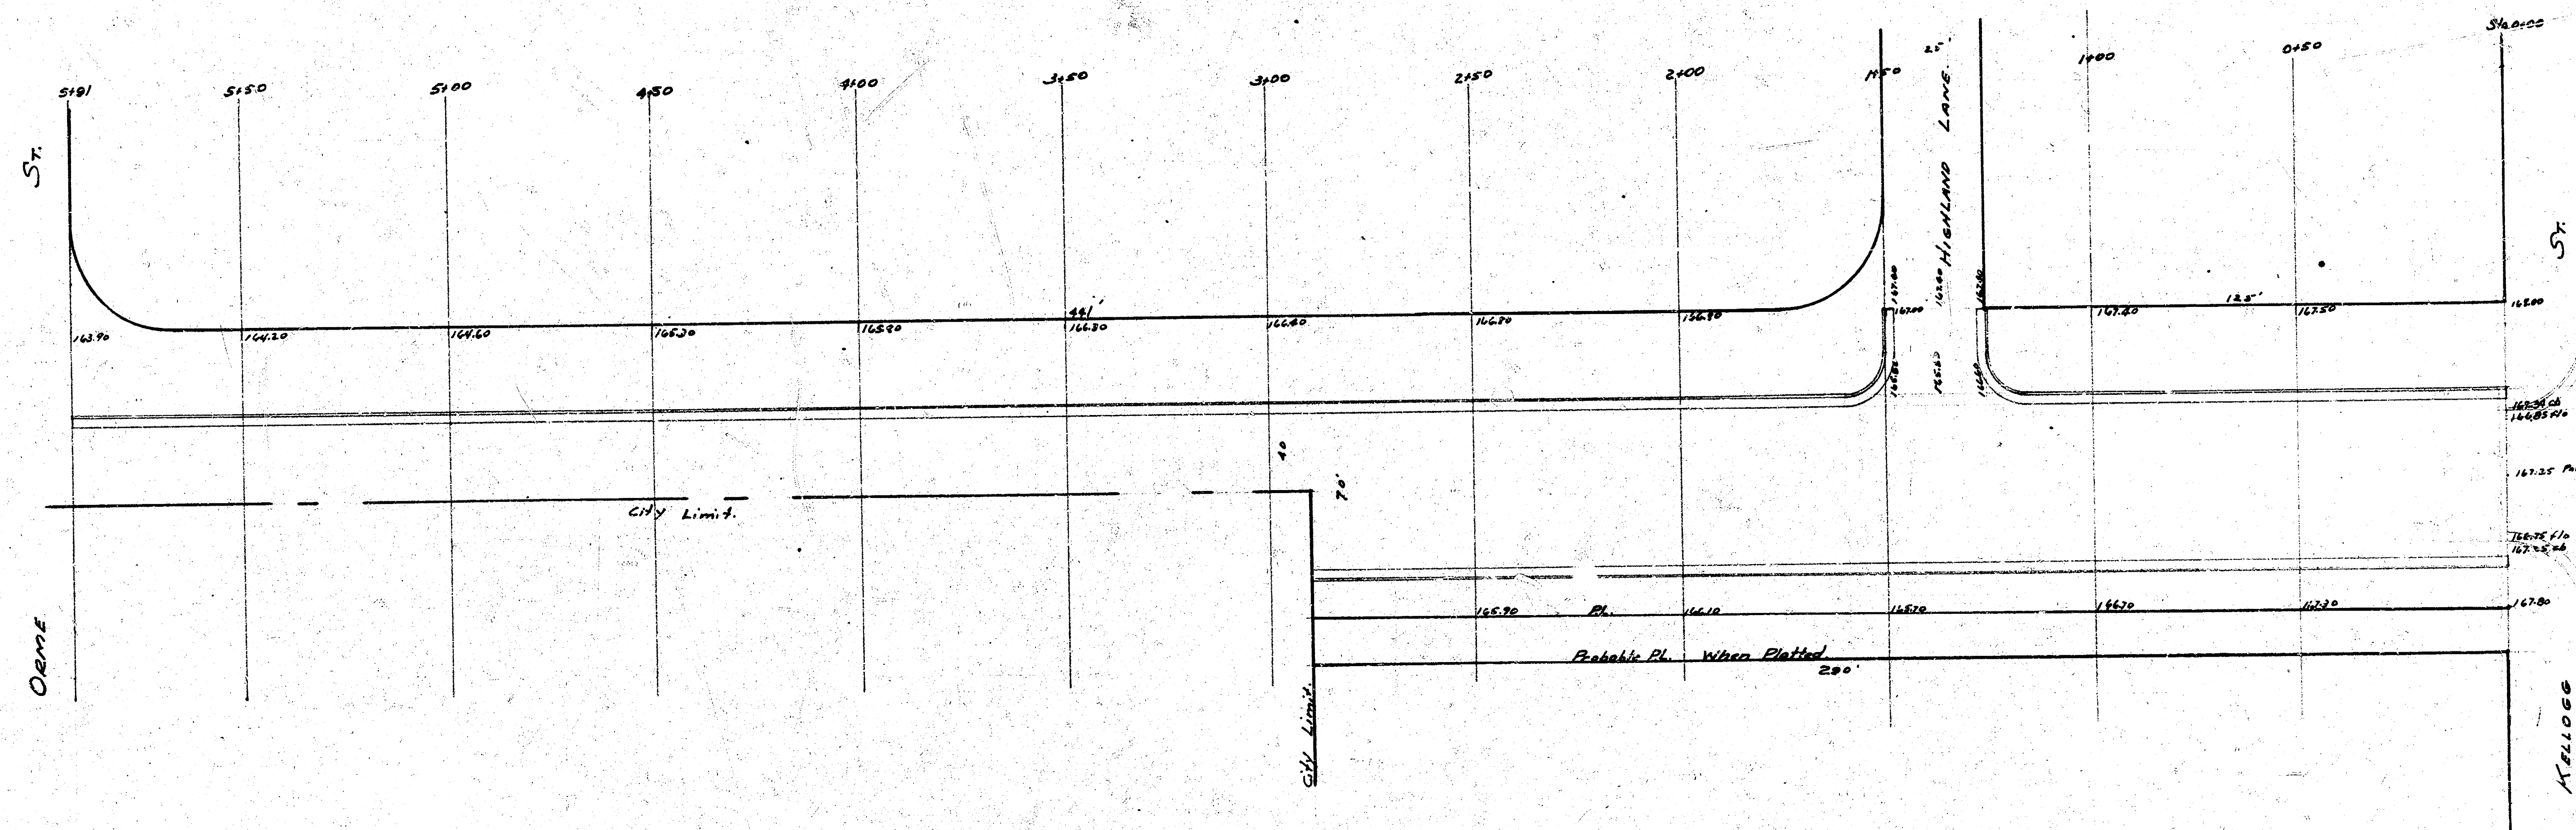

11374