


BM 158.27 "M" IN MUELLER EP NW COR. HEATHER & WILLOWBROOK
 BM 159.83 SW COR. CONC PORCH 40' 8202 MORNINGSIDE
 BASE LINE 7' W. OF E. RL

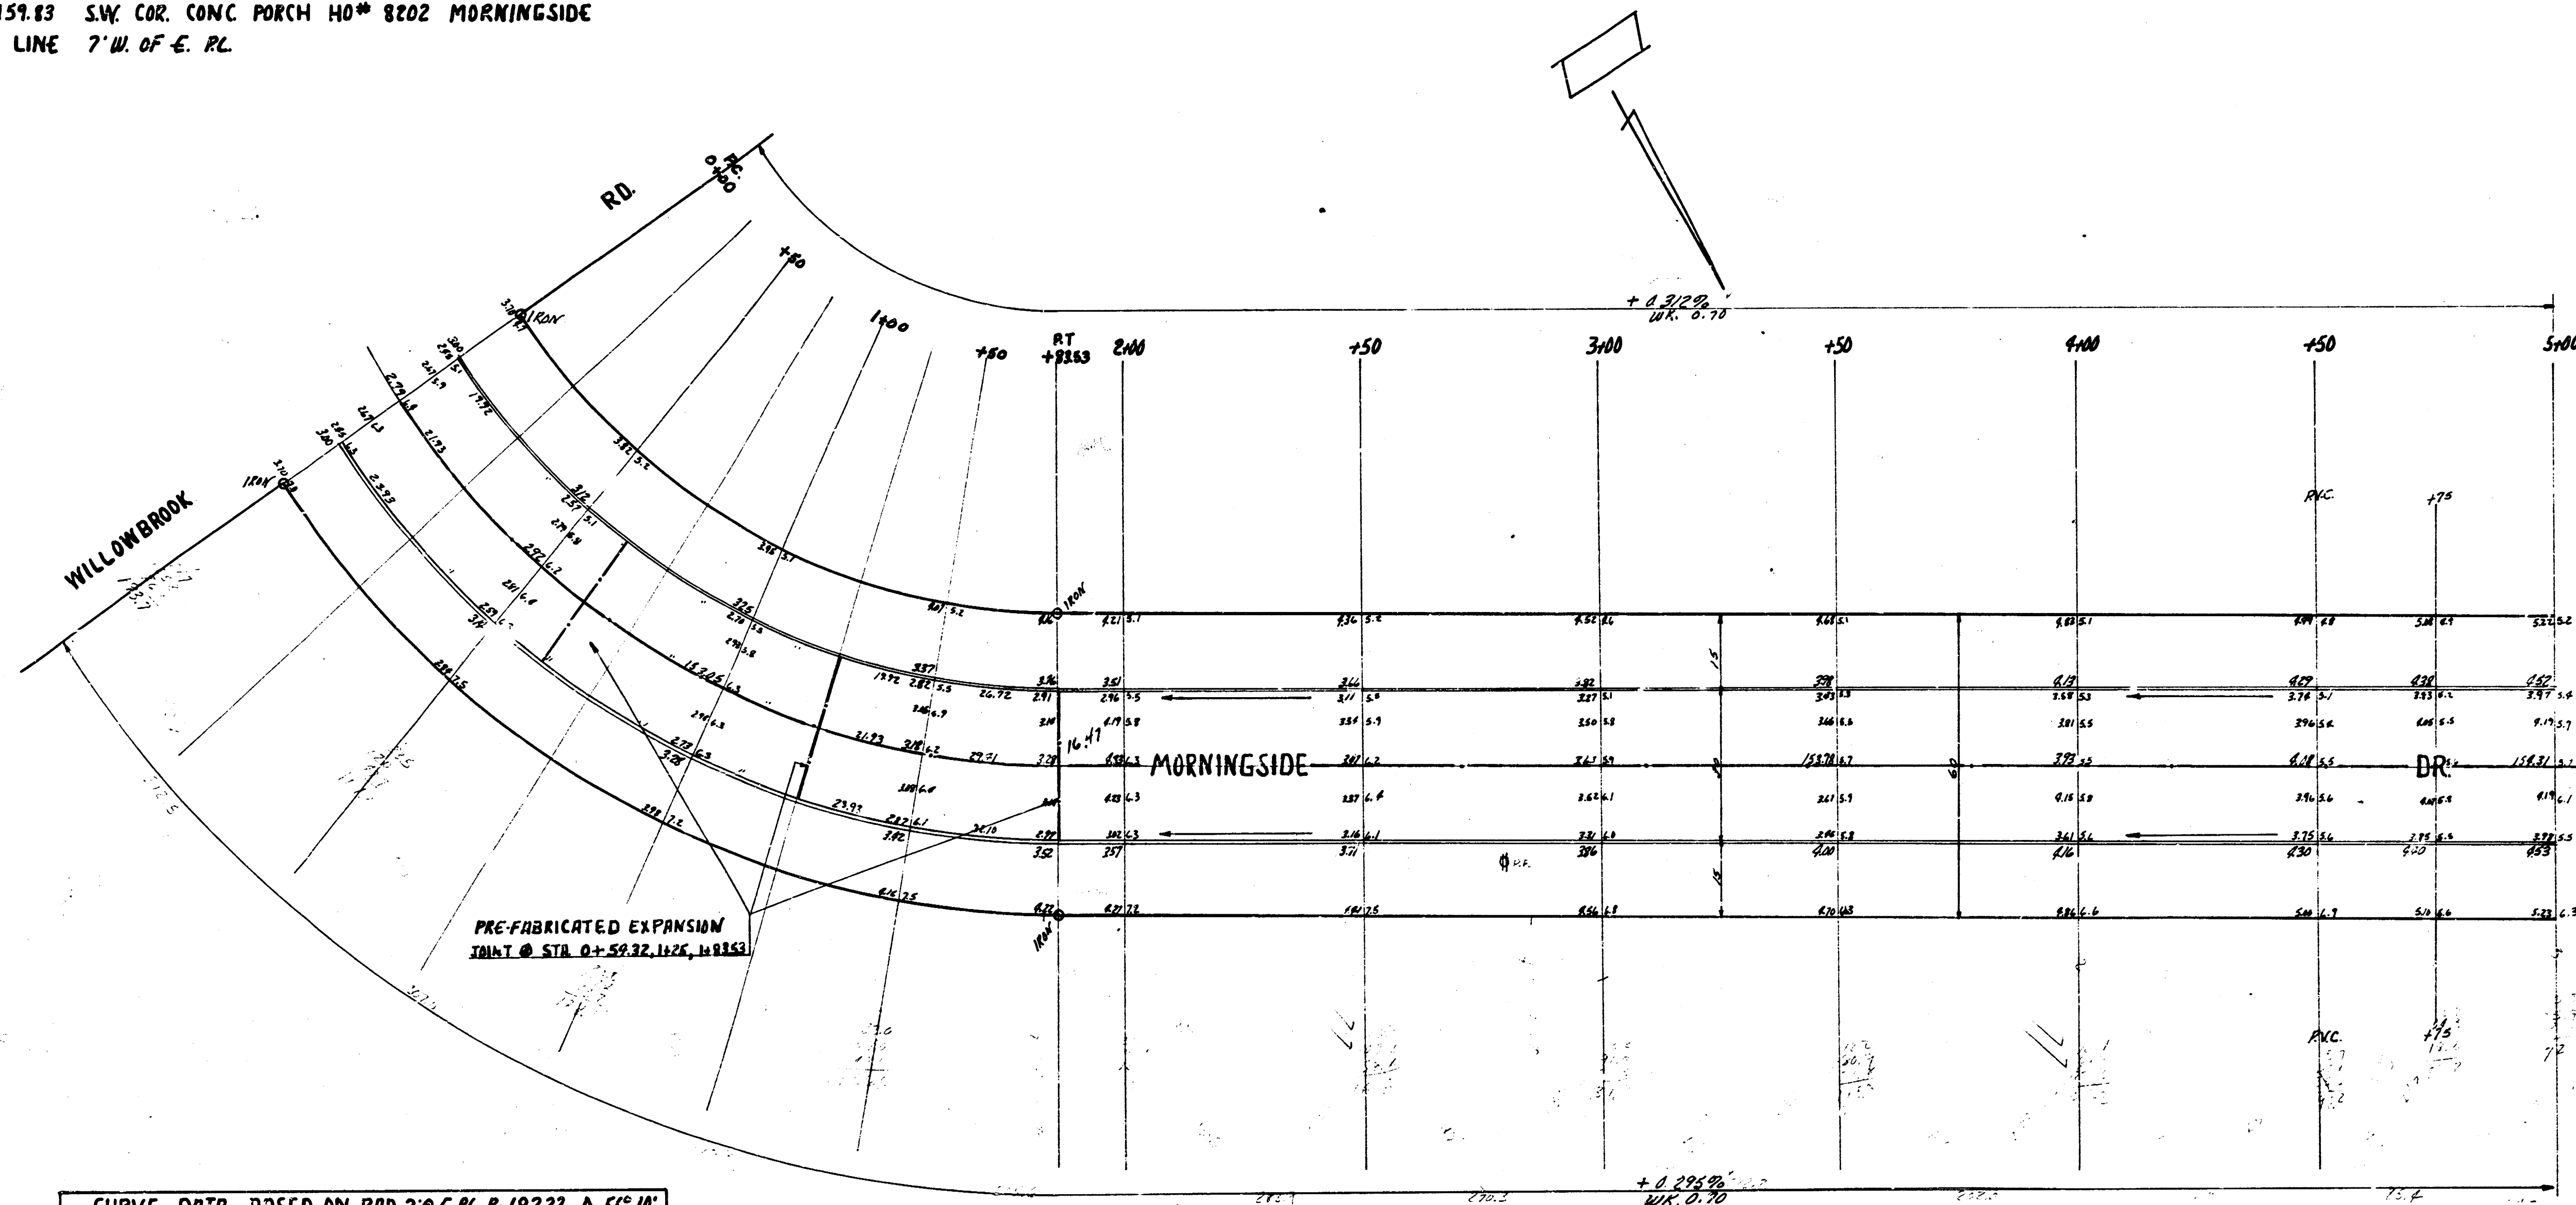


PRE-FABRICATED EXPANSION


CURVE DATA BASED ON RAD. 70' & R-18722 Δ 56° 10'




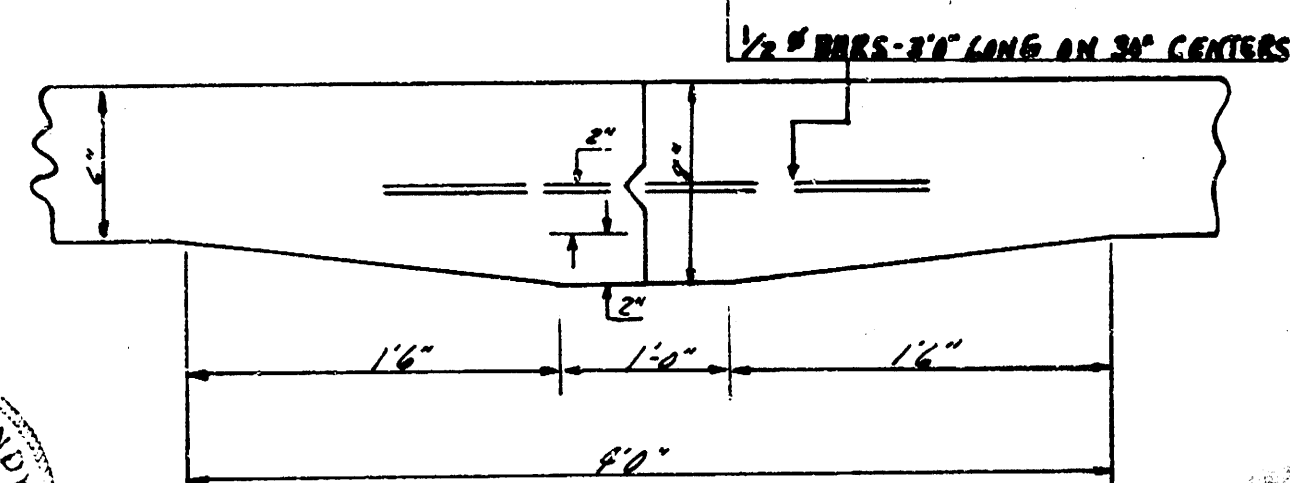

DETAIL OF MASTIC KEY JOINT
 NO SCALE

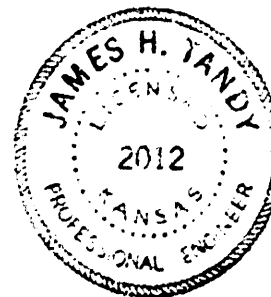

TOTAL PROP. ENCAP.
 899.14
 110% 899.14
 2242.7 LBS.

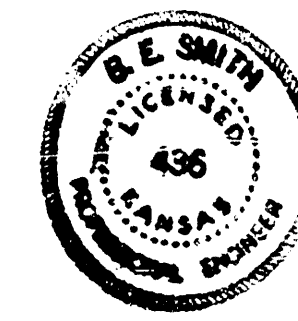

MORNINGSIDE DR.
 N.W. WILLOWBROOK E.L. HEATHER
 30' CONC. CB.
 CITY OF WICHITA, KANS.
 B.E. SMITH CITY ENGINEER
 DATE MAY 1953, PROJ. NO. C-13-293





MORNINGSIDE DR.
N.E. WILLOWBROOK E.L. HEATHER
C-13-293