

4009 #35

ON 14.37' IN TROY FIRE HYD. N.H. CO. PERSHING & MORRIS




PROPERTY

68.3
106.3
84.8
66.2
66.1
23.2
408.9
40.97.0%
459.8 CU.YDS.

Remove from Pershing
Notify owner in time
to move them if he
wants to save them.

Jim L. White
City Engineer

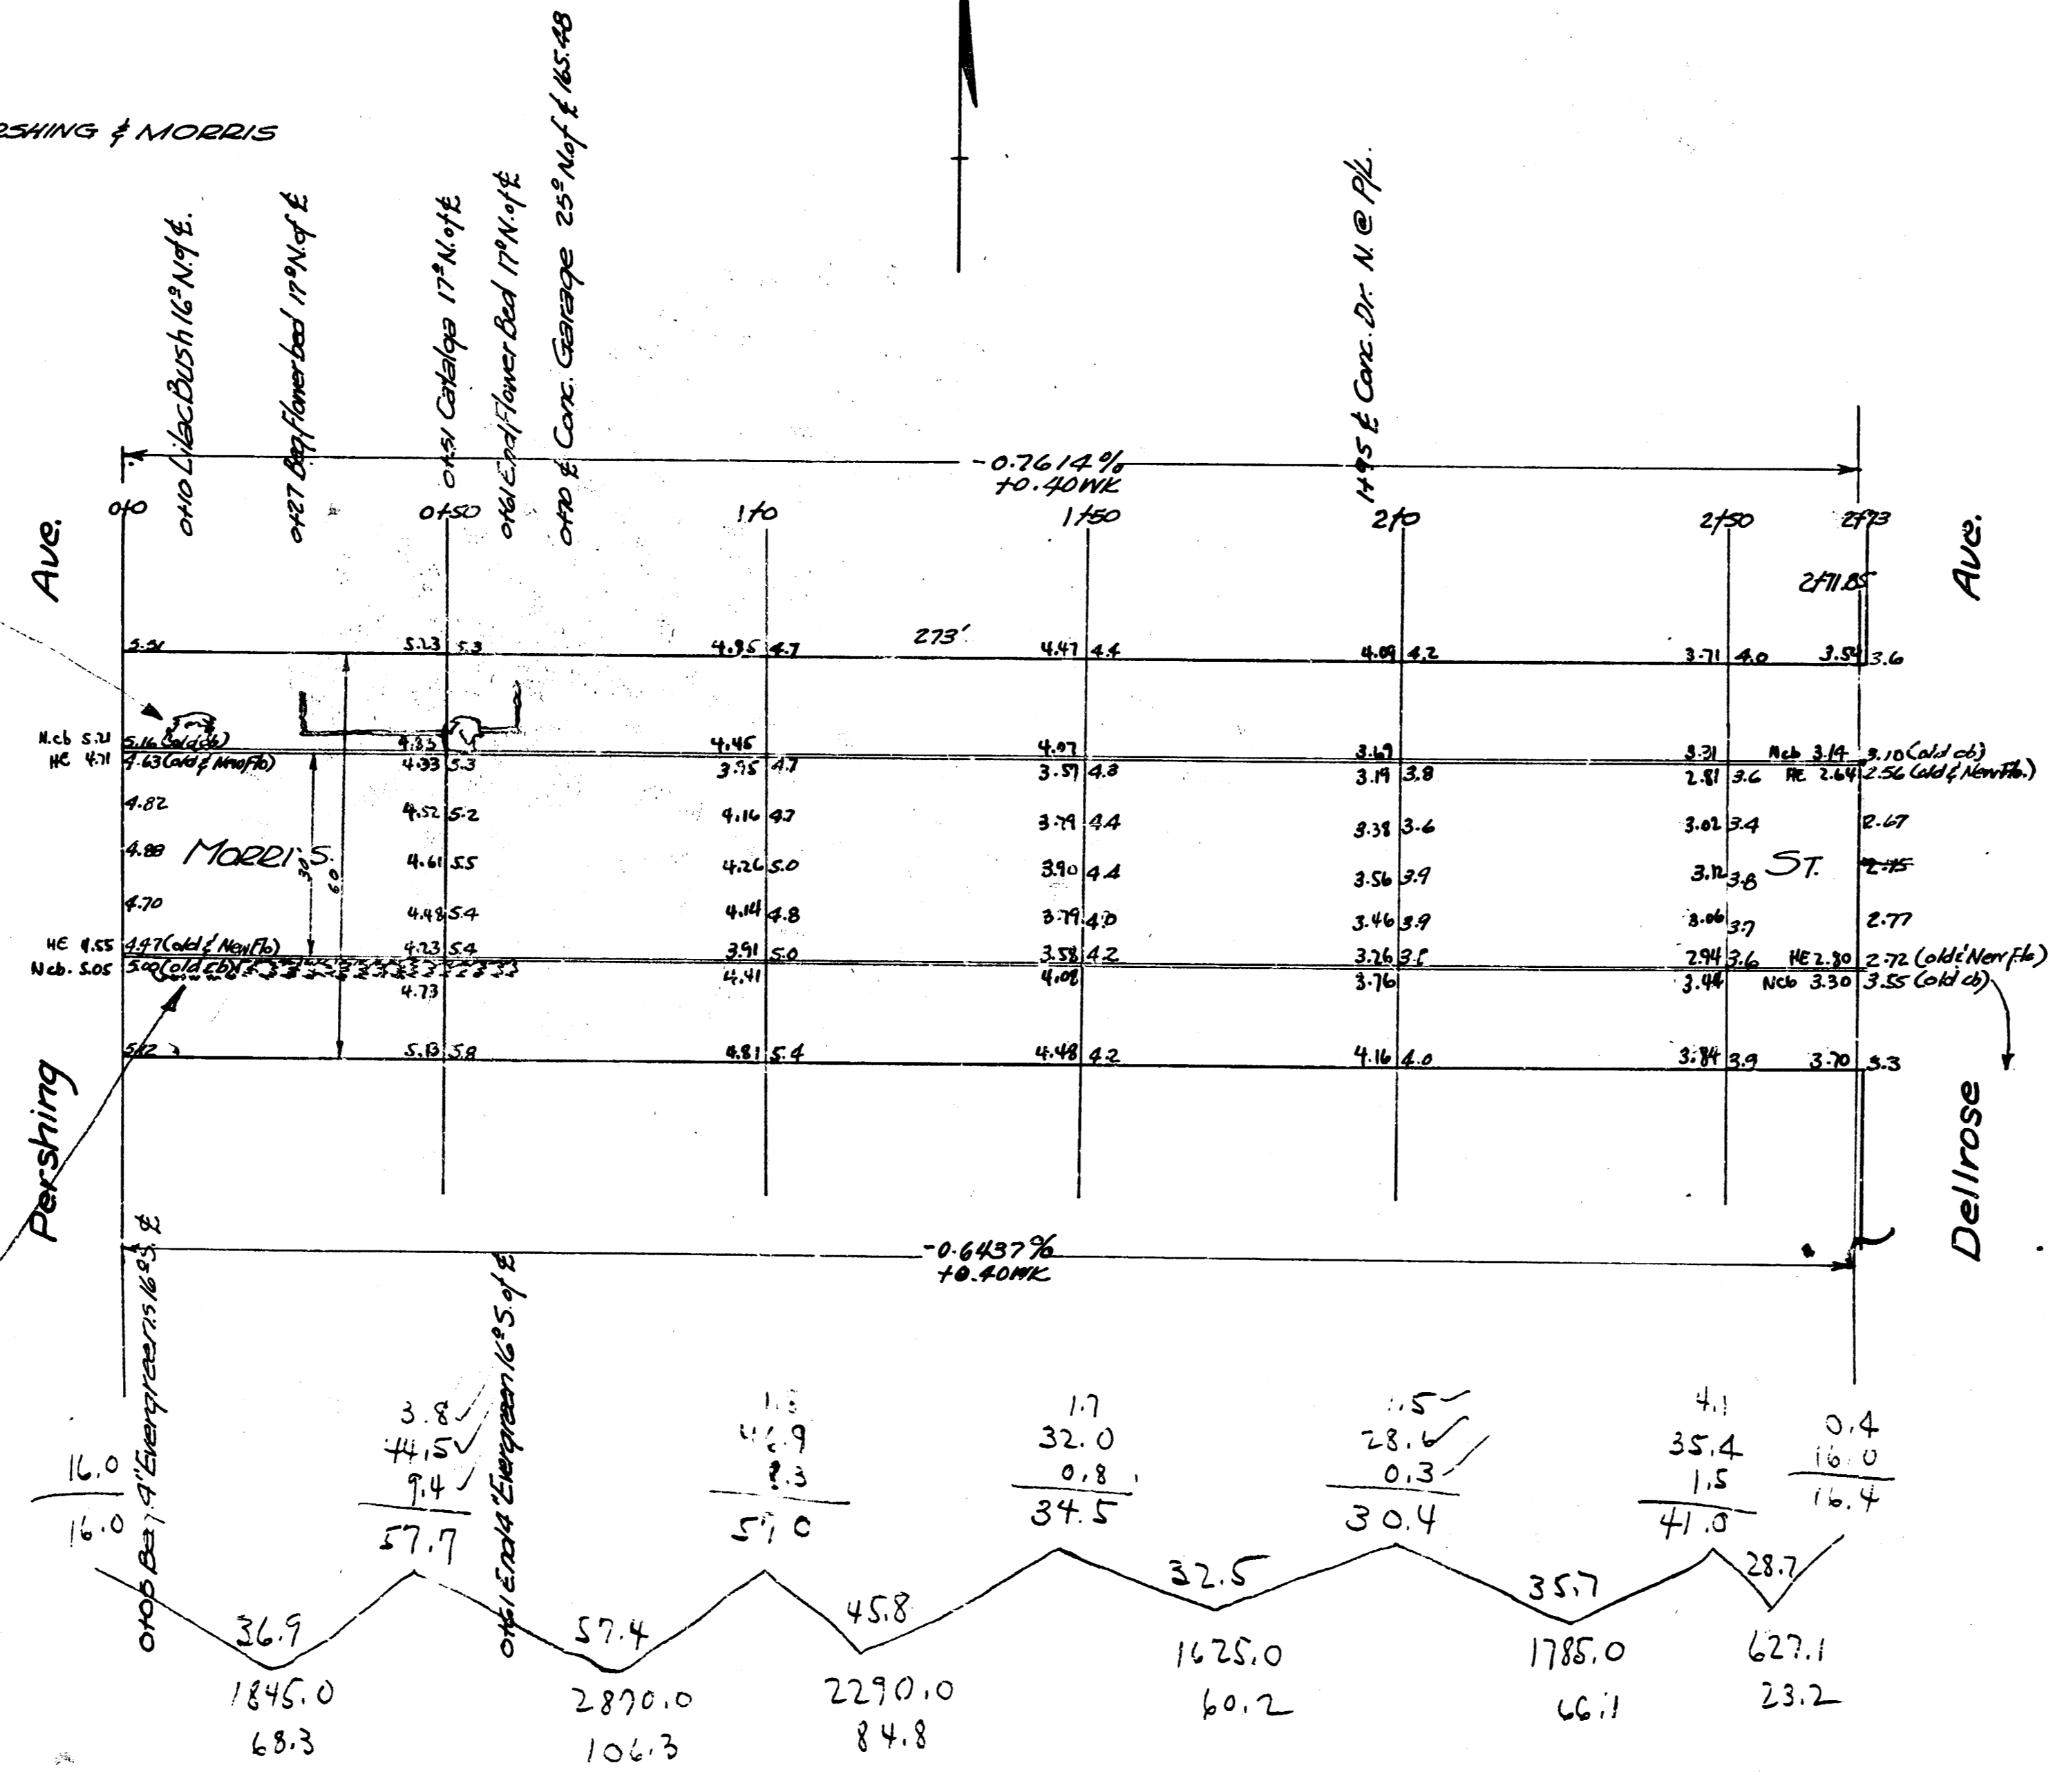

4 3 2 1