


BM 192.40 Spike 55' 8" Mulberry 6' W EL Vassar 40' N & Morris

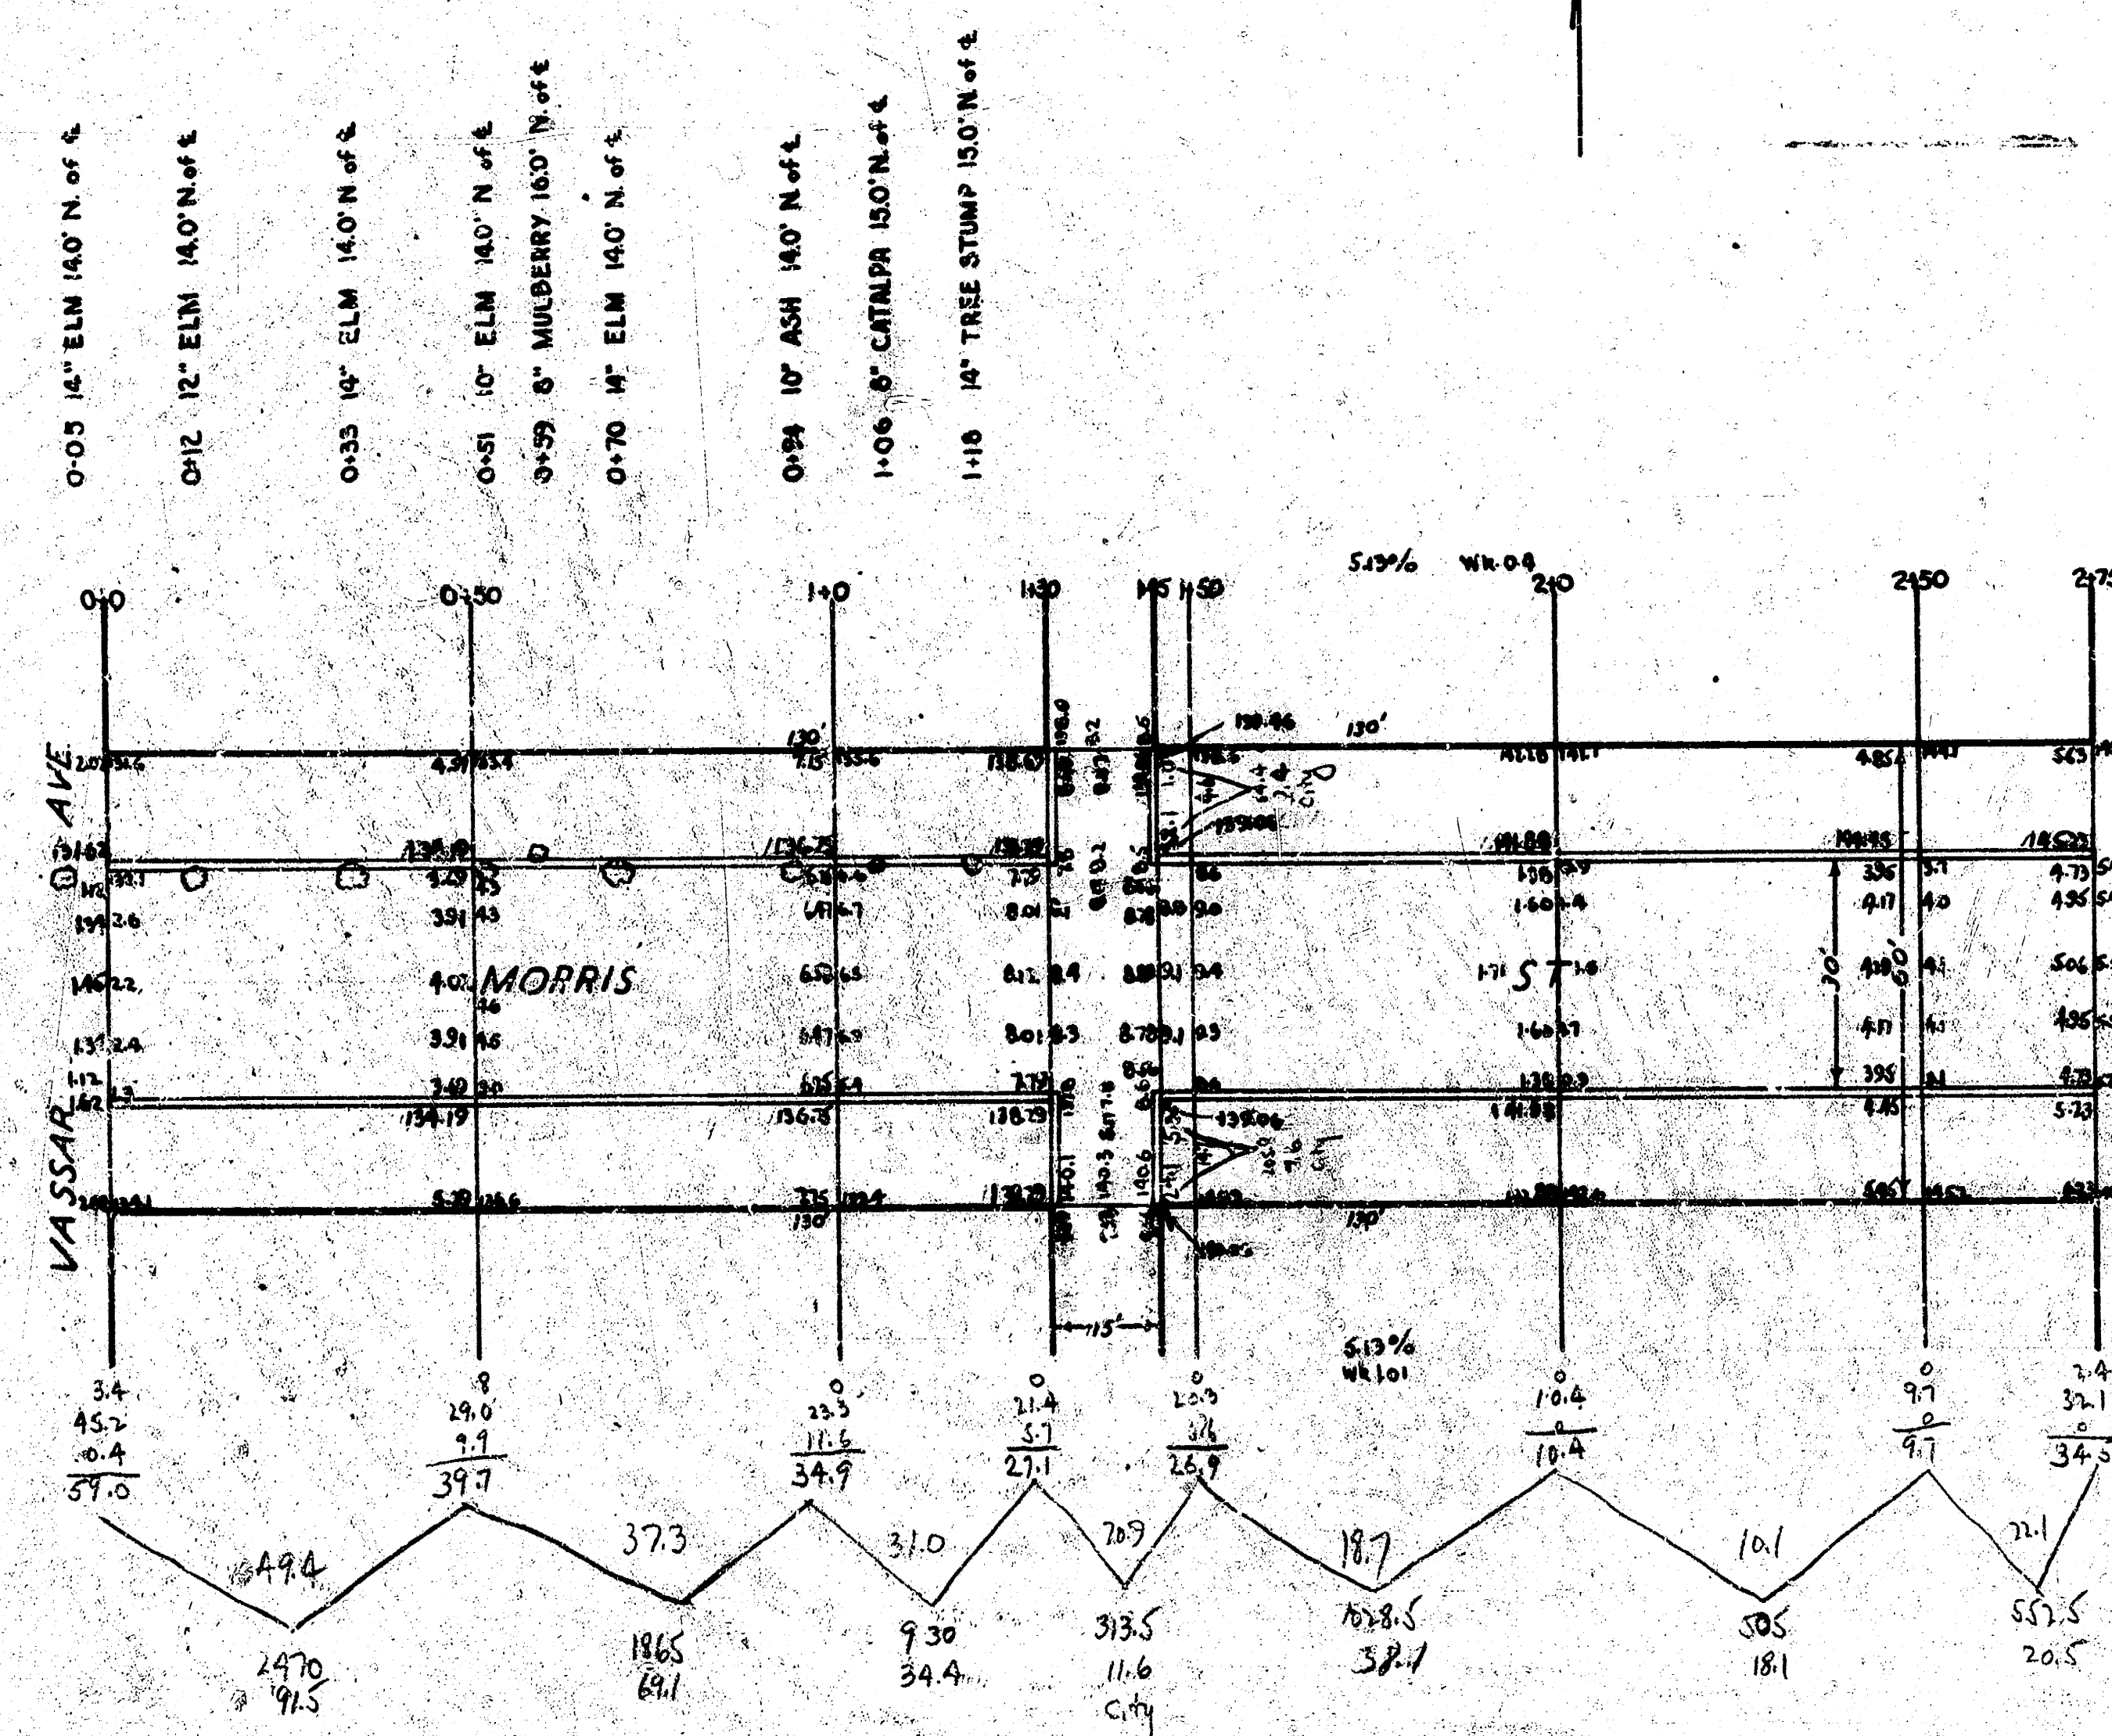

Prop	City
91.5	11.6
69.1	7.6
37.4	2.2
31.1	2.2
18.1	2.2
20.5	2.2
271.7	23.8
27.2	
298.9	

MORRIS ST
EL VASSAR TO W.L. CLIFTON
30' CONCRETE & CB
CITY OF WICHITA, KANSAS
L. K. WHITE CITY ENGINEER
JUNE 1946

4 e 1 10