


PAVING PLAN 1943
 MORRIS ST. - EL SYLVAN LN. to WL. BEVERLY DR.
 cb. & Gtr. Only

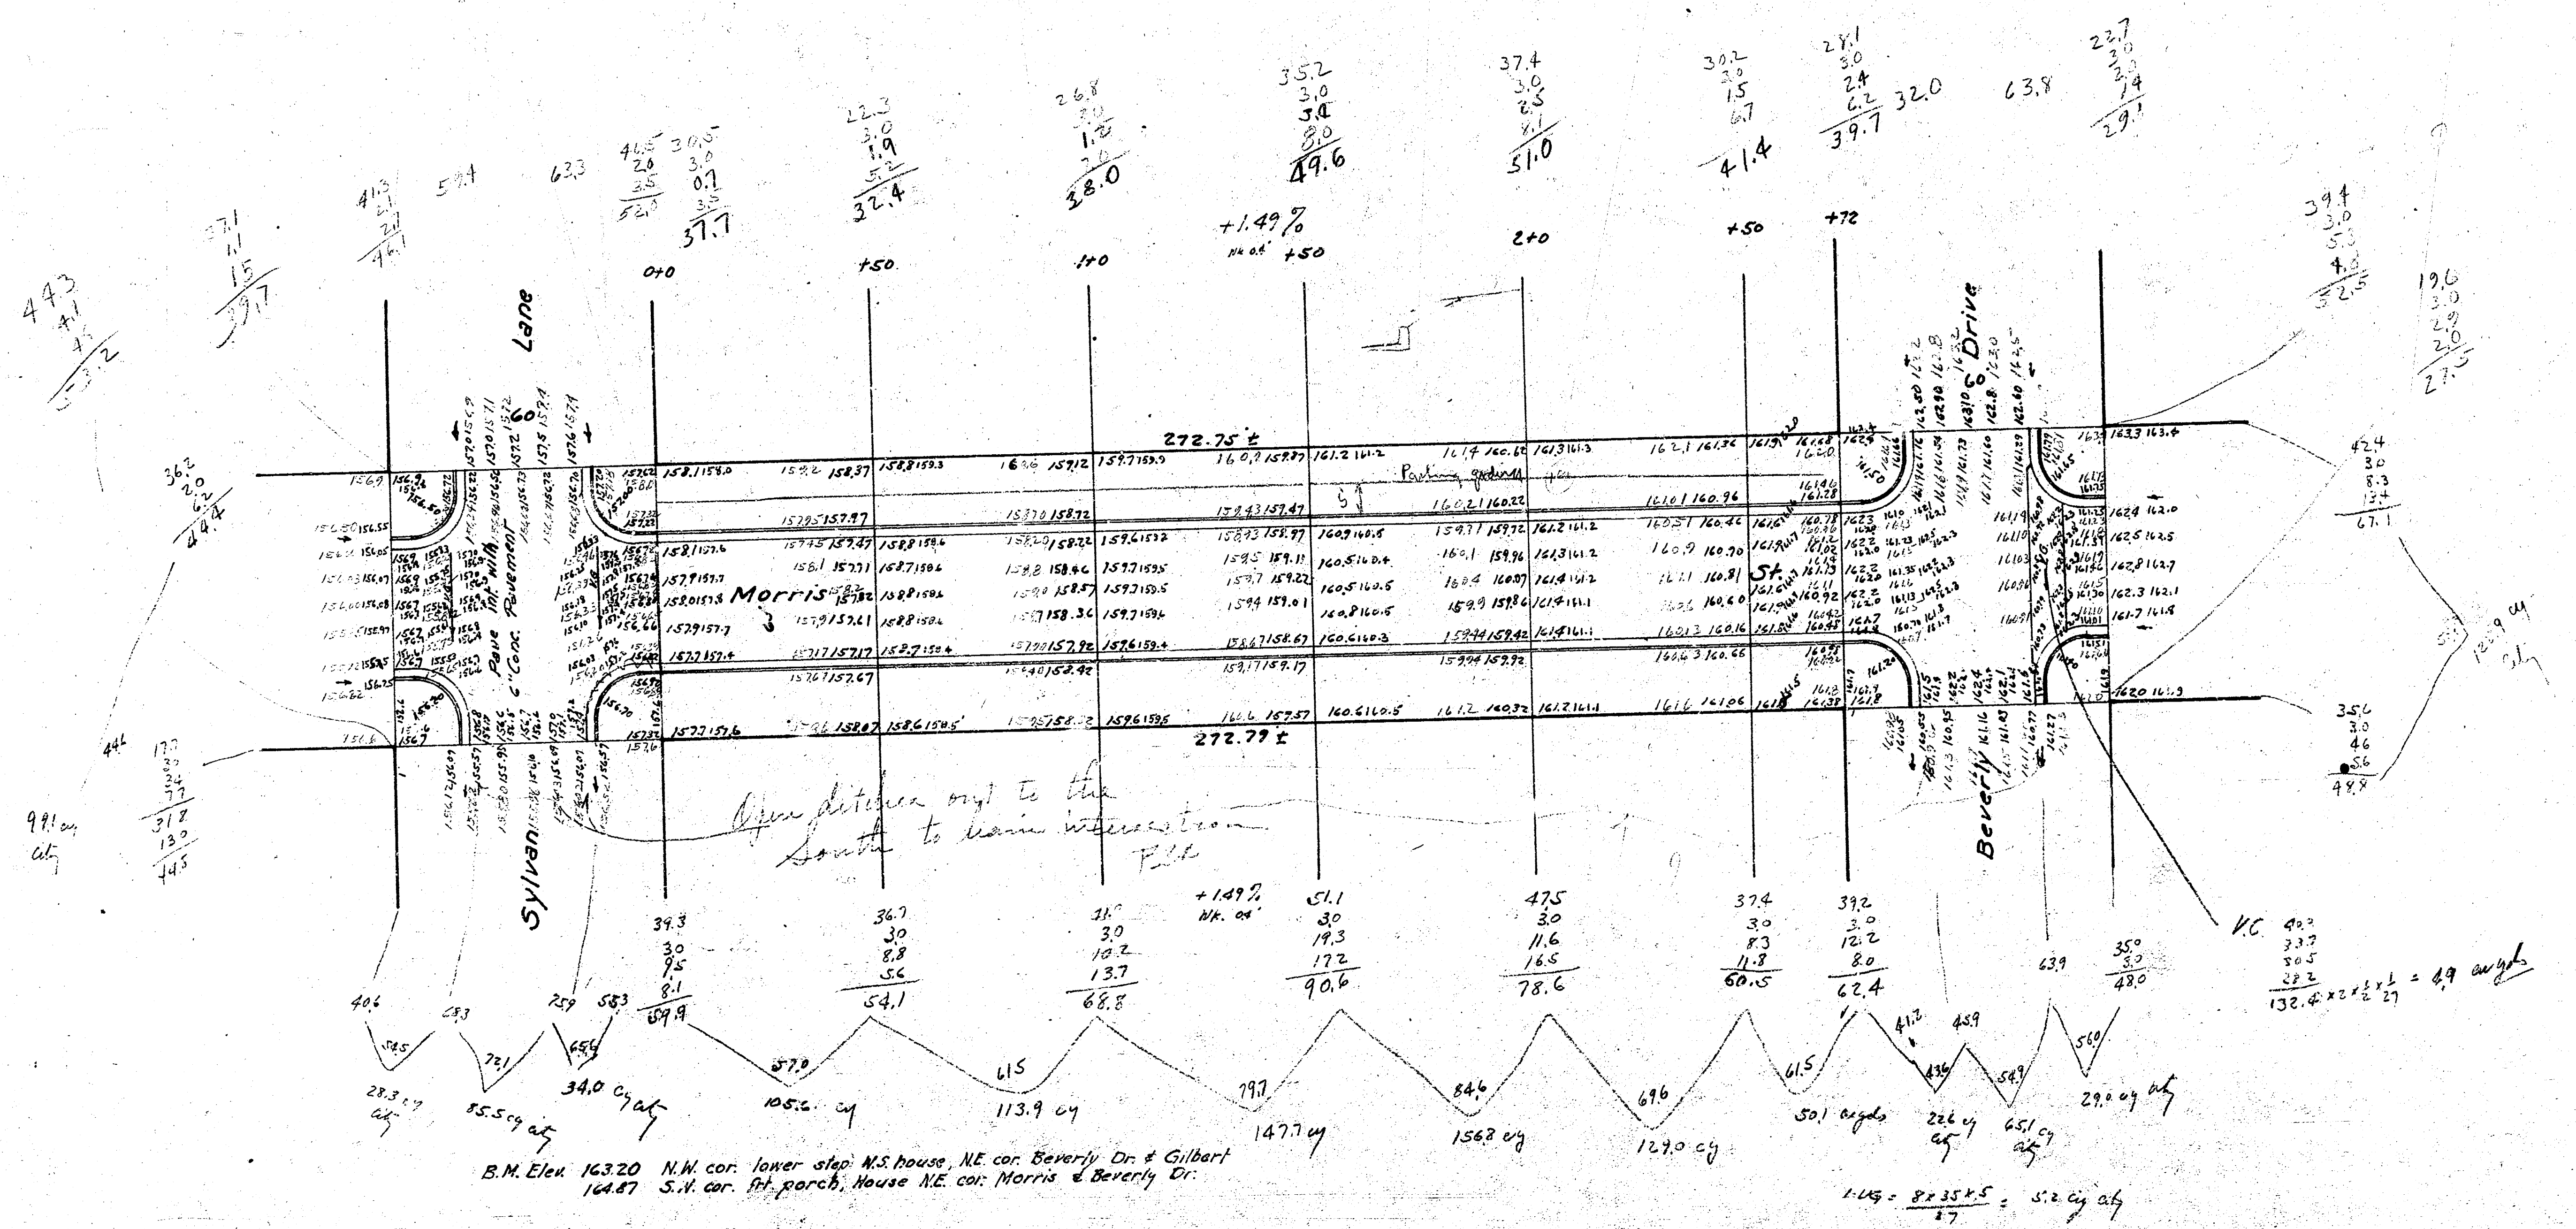

Prop. 703.1 cu yds
 4.09 703
 275 773.4 cu yds

497.7 cu yds
 4.09 498
 507.5 cu yds

