



B.M. 144.58 City Disc. 32.5' N & 67.5' W  
of E Rock Road & E Lincoln

B.M. 154.31 Bridge Spike S. side P. Pole 25' S.  
& 1' W. of S.E. Corner Morris & Rock Road

Install Drainage Pipe. Field Engineer to Determine  
Size & Length Required & Set Flo Grades.

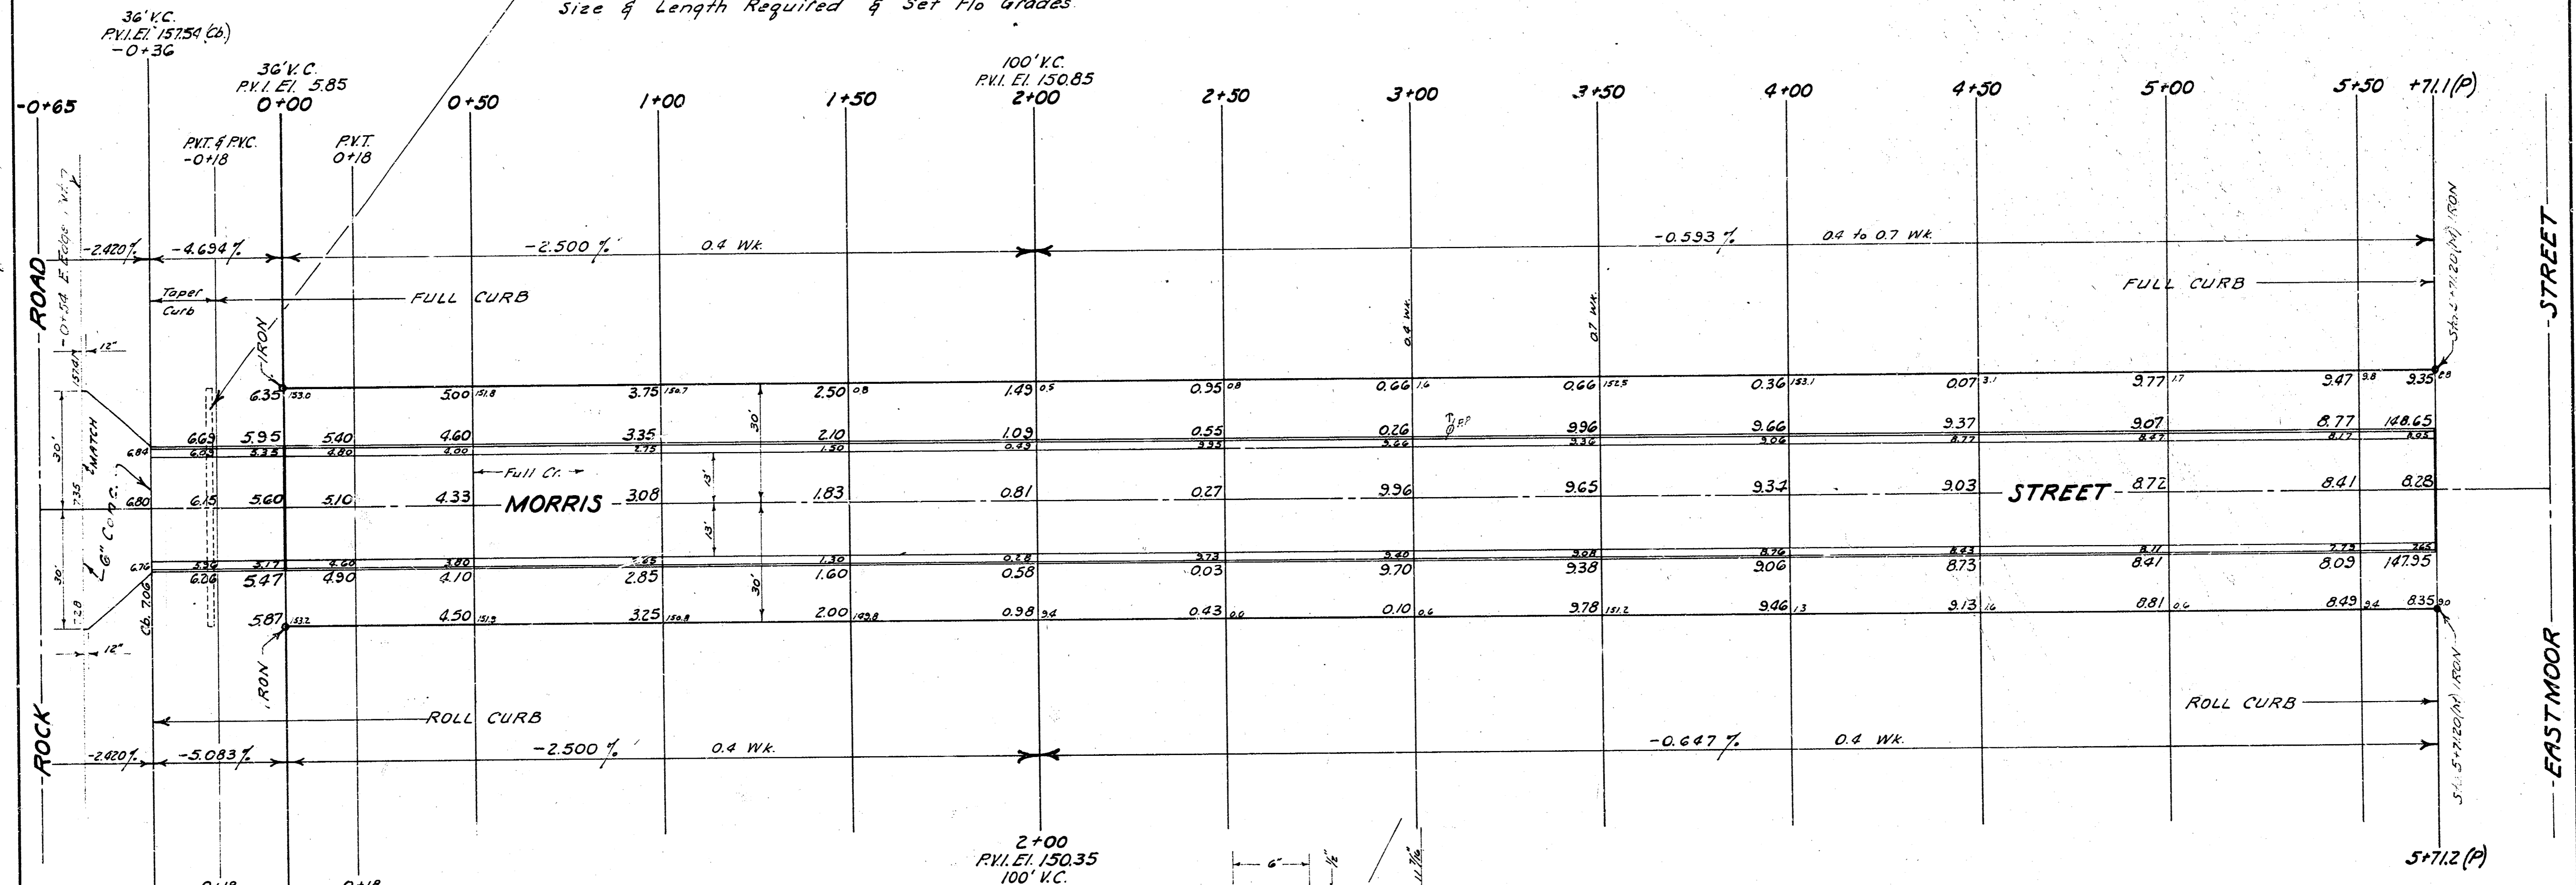

PROPERTY		CITY	
EXC.	COMP. FILL	EXC.	COMP. FILL
1686 Cu. Yds.	397 Cu. Yds.	13 Cu. Yds.	187 Cu. Yds.
+10.0	40	1	19
<b>Totals</b> 1855 Cu. Yds.	437 Cu. Yds.	14 Cu. Yds.	206 Cu. Yds.

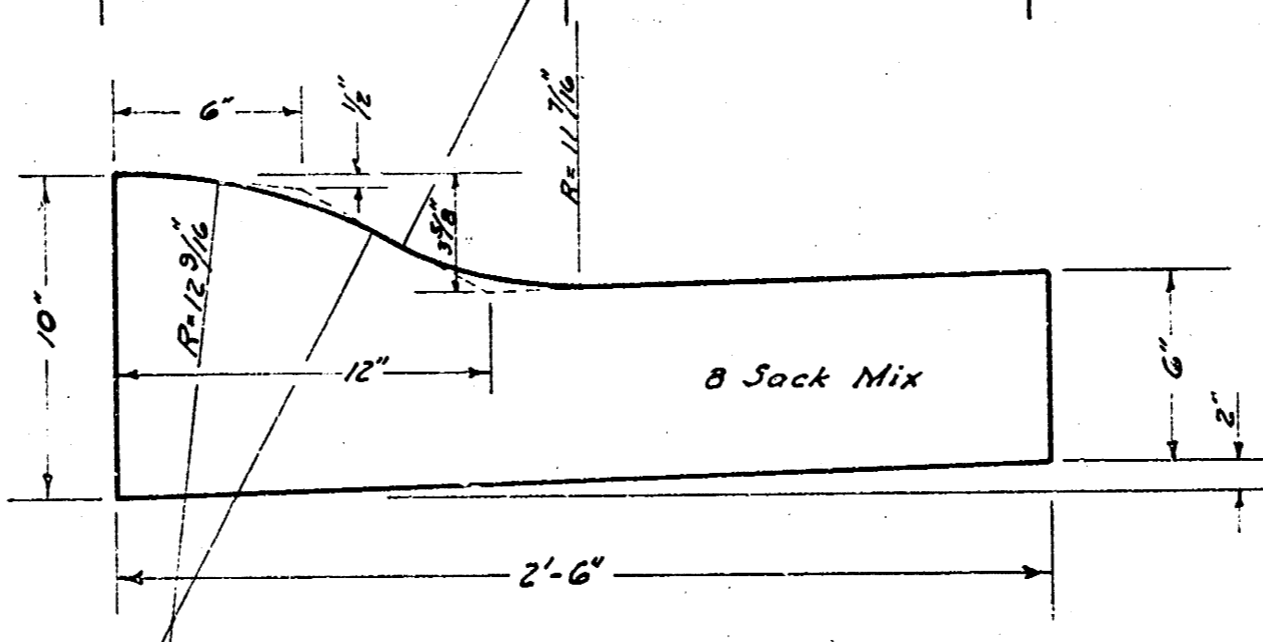

ROLL CURB & GUTTER DETAIL

**MORRIS STREET**  
FROM E. L. ROCK ROAD  
TO W. L. EASTMOOR STREET  
26'-2'-30" Asph. Concrete  
B.E. SMITH CITY ENGINEER  
CITY OF WICHITA KANSAS  
OCT. 1963  
Project No. C19-117

