
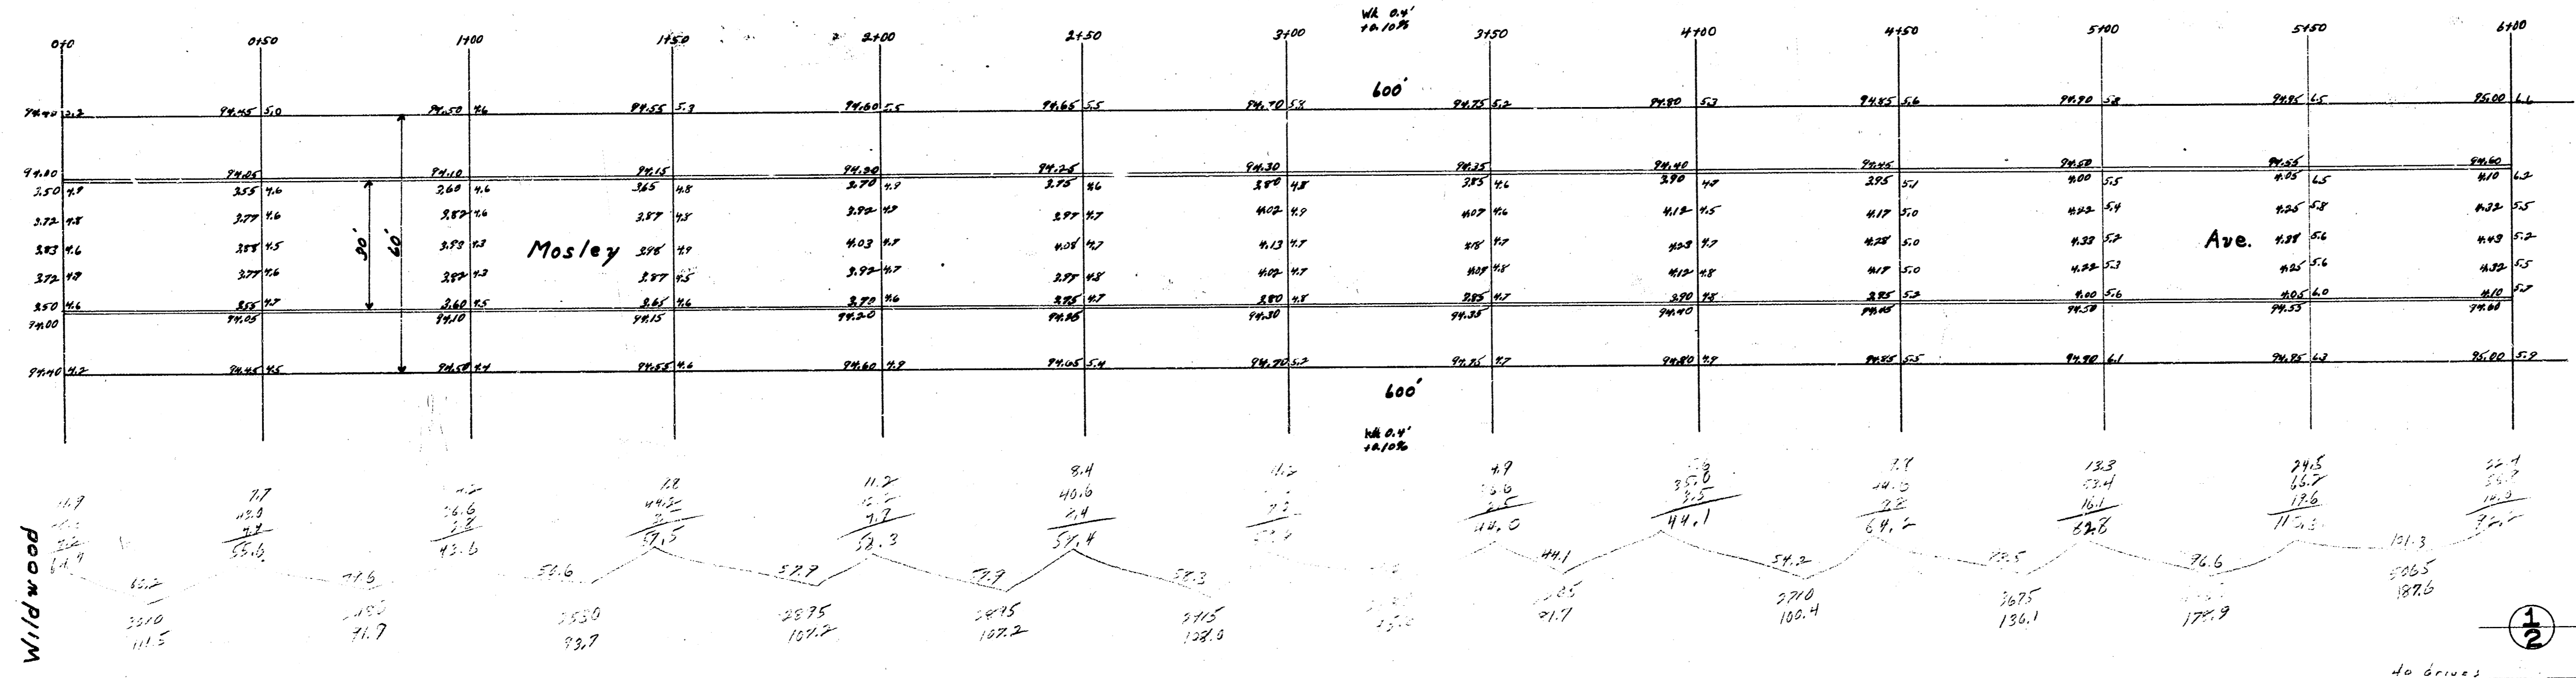


B.M. 97.58 "T" in Troy Top Hyd. NW. Cor. Mosley & Marion Road

PROPERTY
 111.5
 91.9
 93.7
 127.2
 128.5
 128.8
 131.0
 131.7
 132.4
 130.1
 128.1
 125.0
 122.8
 2382.3 67fd

Road

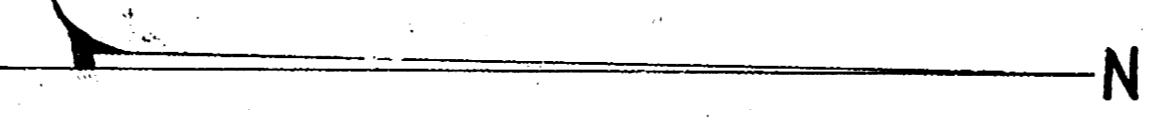

do drive

Mosley Ave
 N.L. Wildwood Rd. - S.L. Marion Rd.
 30' Conc. Cb.
 City of Wichita, Kansas
 L. M. White City Engineer
 May 1948 Project CIB-44



