


10.33%

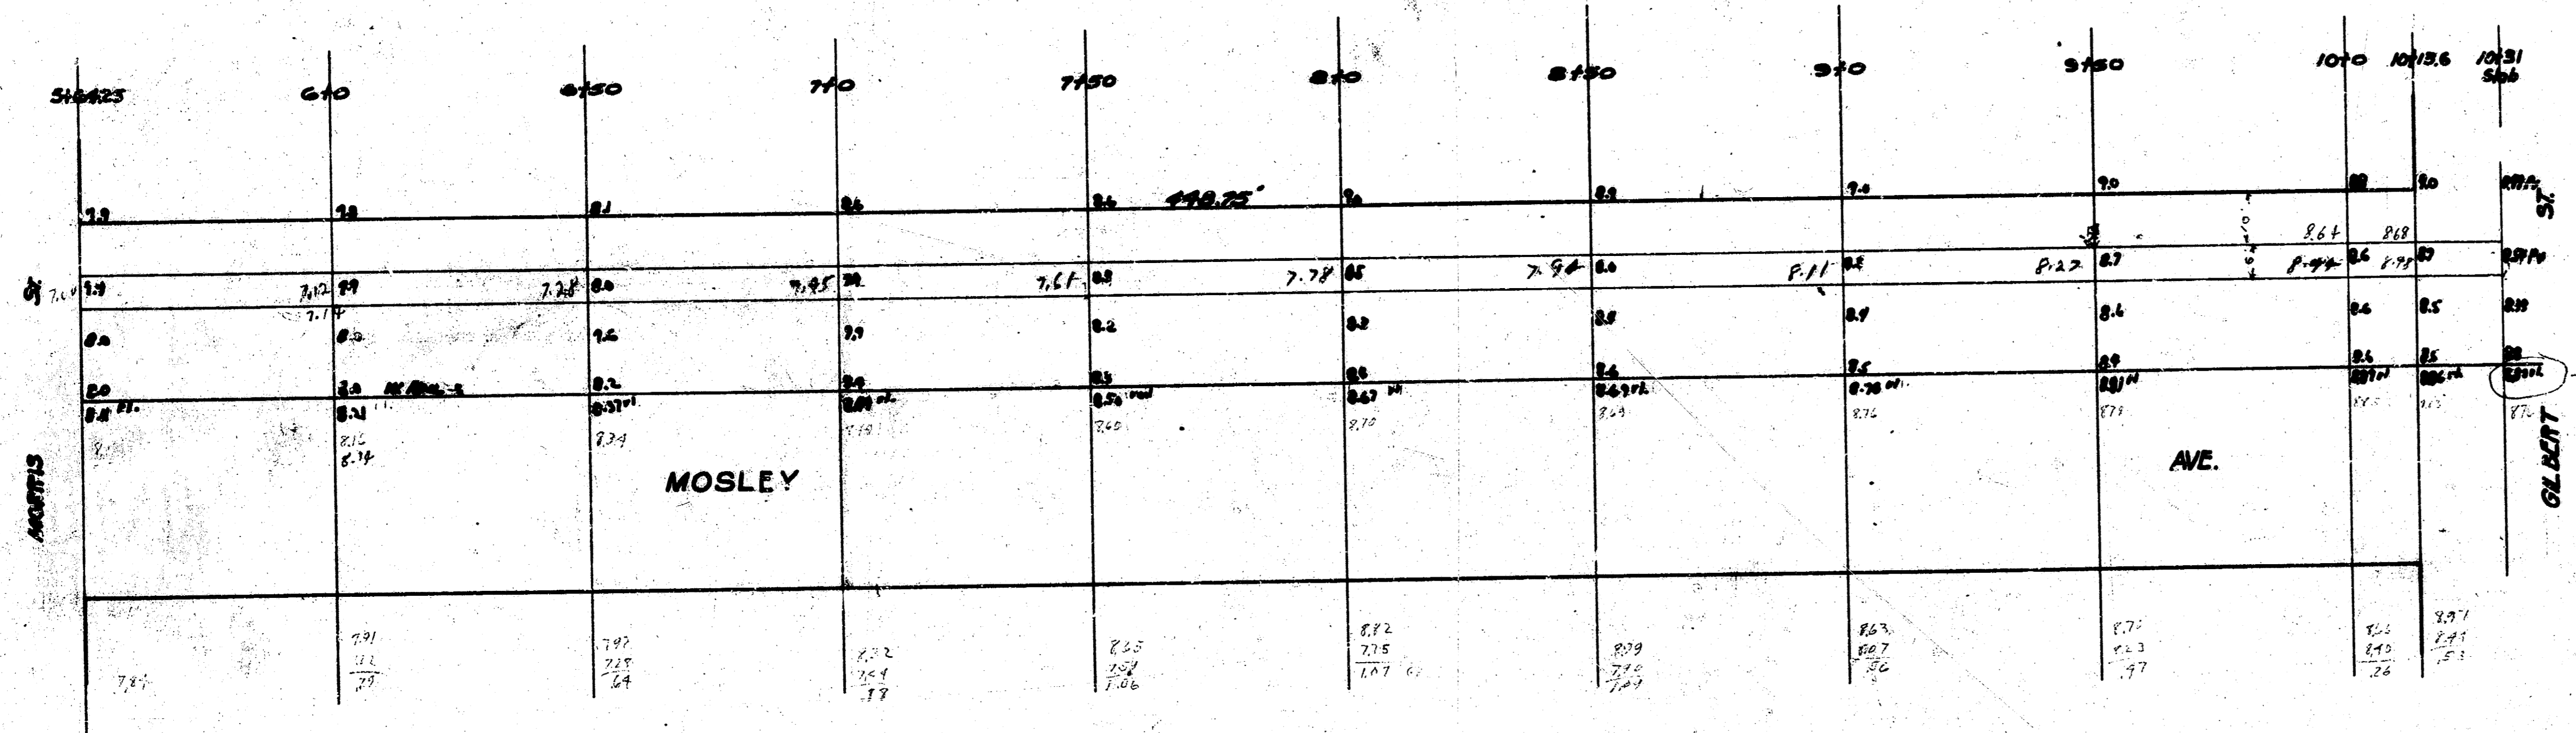

B.M.

770  
770  
770

**MOSLEY AVE.**  
 S.1 GILBERT      N.1 LINCOLN  
**CITY OF WICHITA, KANSAS**  
 FRANKLIN D. ROBERTS  
 City Engineer  
 JUNE 1927

2  
2

4 | 5 (51)

