


B.M. 108.70 "+ W. side C.B. South Curb
Dewey, East of E.L. Mosley

B.M. 109.95 "+ West end of
South Curb Lewis Street.

Scale: 1"=20'

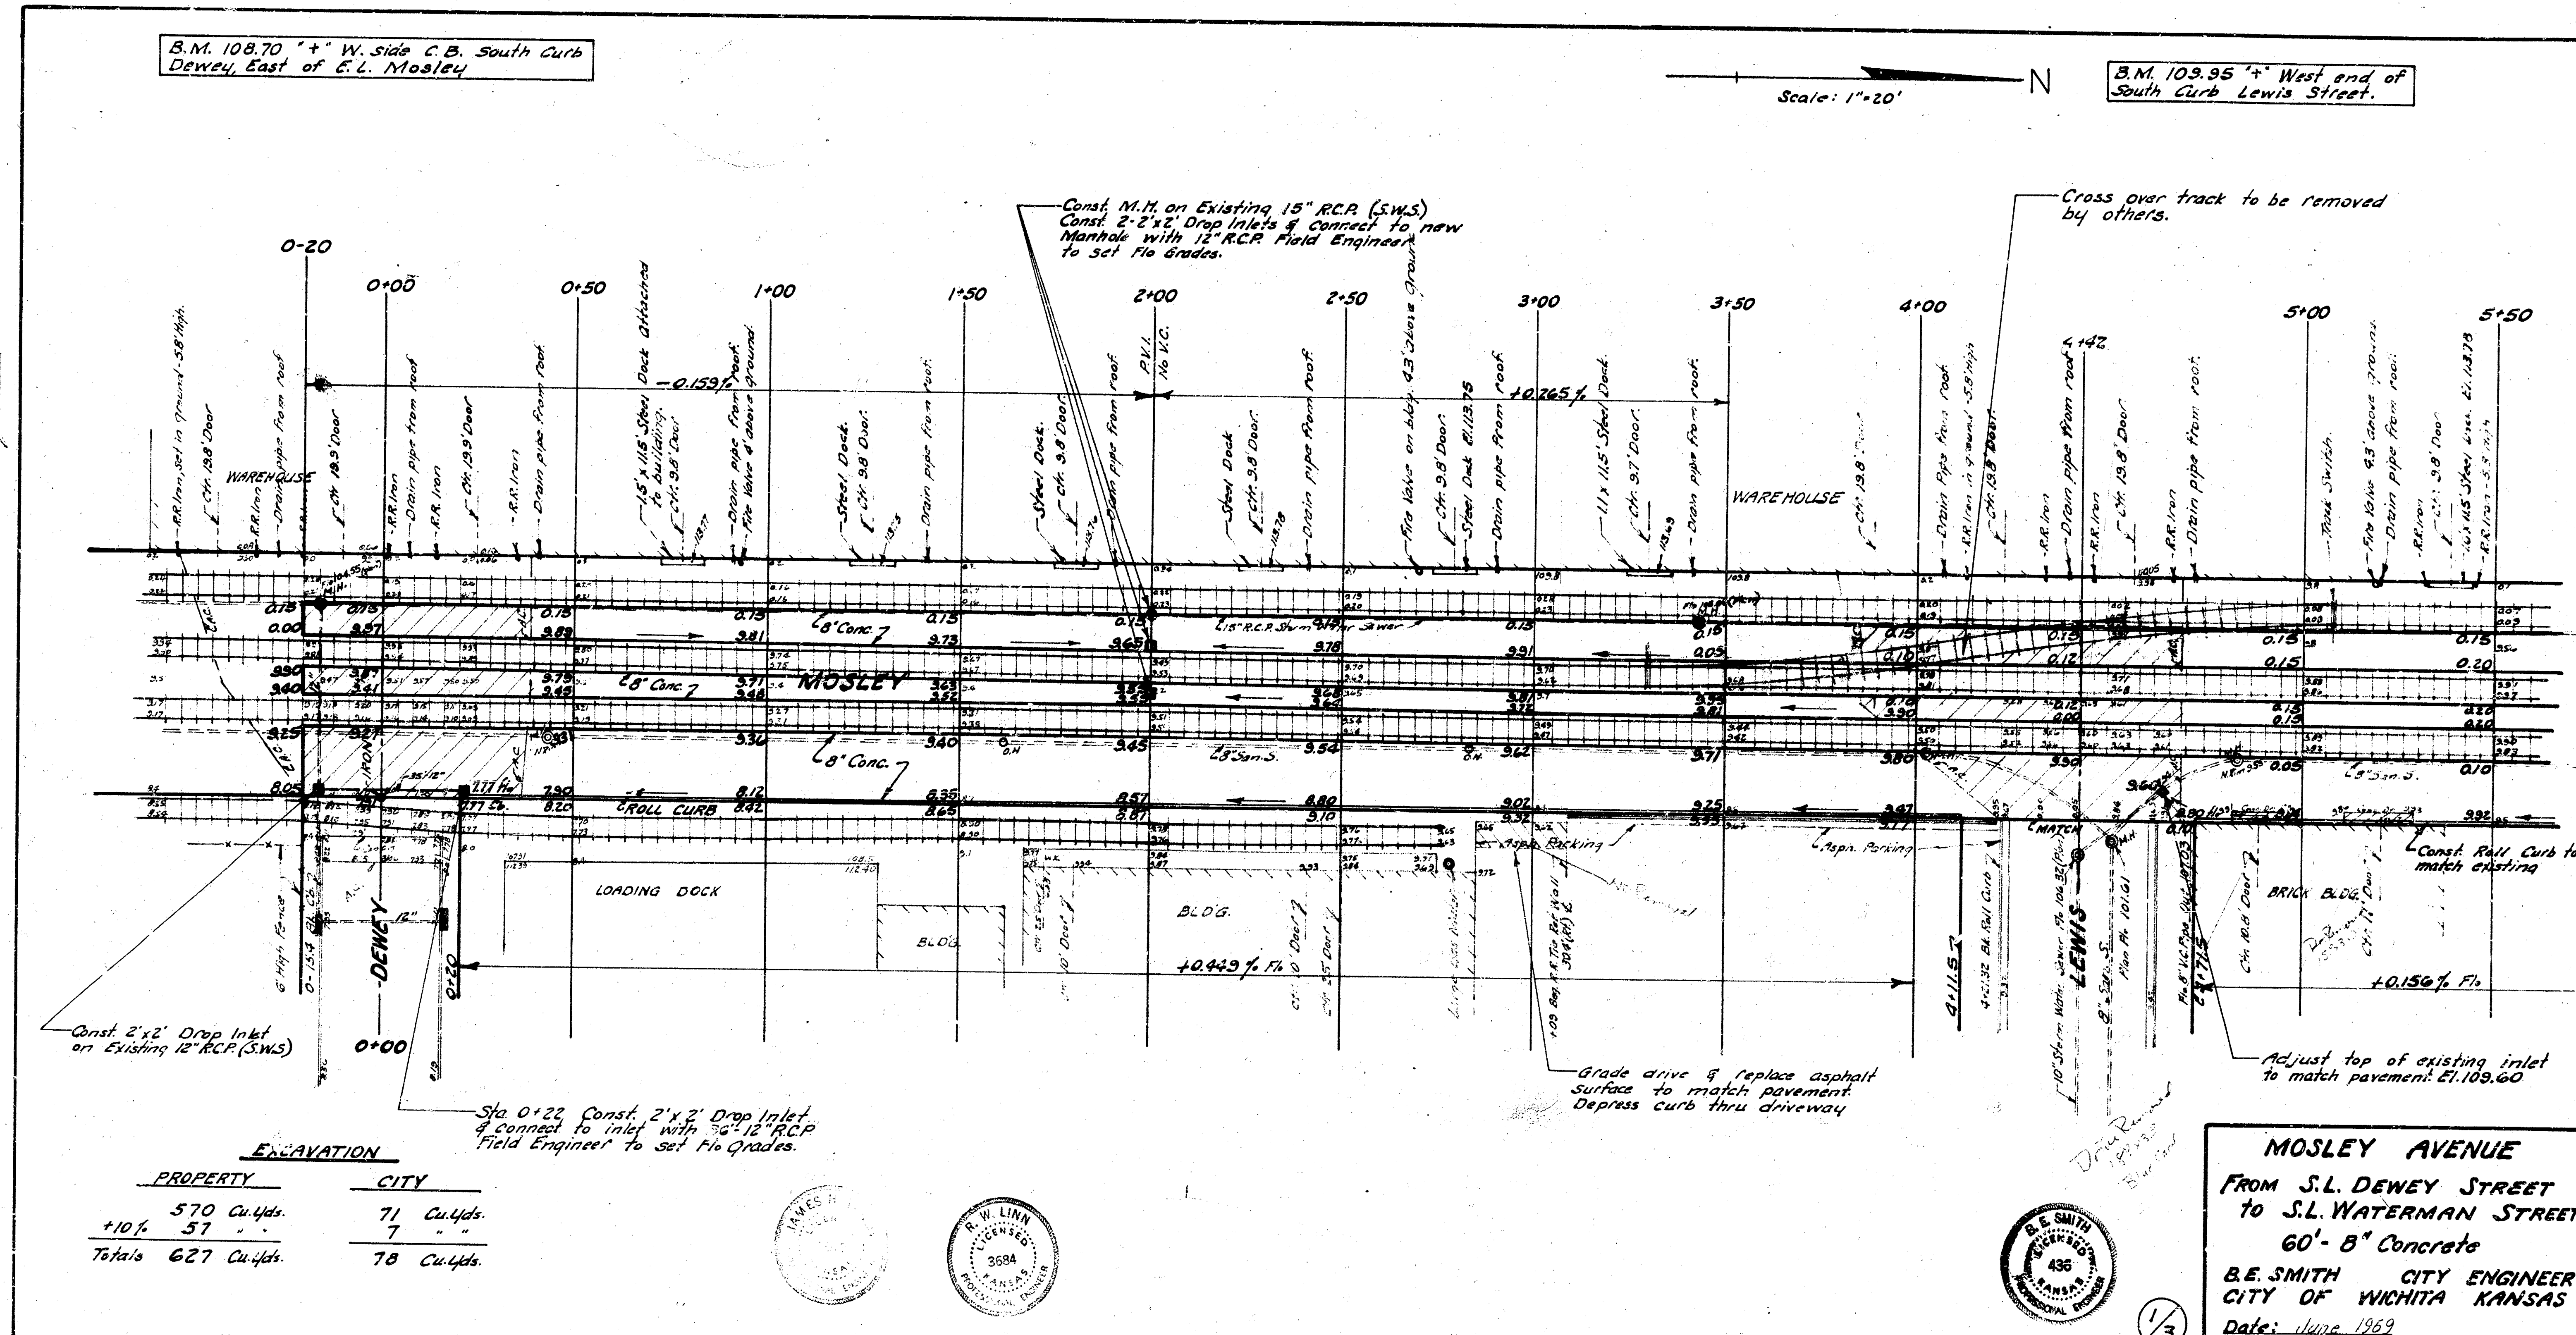


PROPERTY	CITY
570 Cu.Yds.	71 Cu.Yds.
+10% 57	7
Totals 627 Cu.Yds.	78 Cu.Yds.

MOSLEY AVENUE
FROM S.L. DEWEY STREET
TO S.L. WATERMAN STREET
60'- 8" Concrete
B.E. SMITH CITY ENGINEER
CITY OF WICHITA KANSAS
Date: June 1969
Project No. C17-99


B.M. 110.70 N.E. Corner Sidewalk @ N.E.
Corner Building W. Side Sta. 7+50.

B.M. 103.48 Iron in Thimble & Post
Island at N.E. Waterman.

Scale: 1"=20'

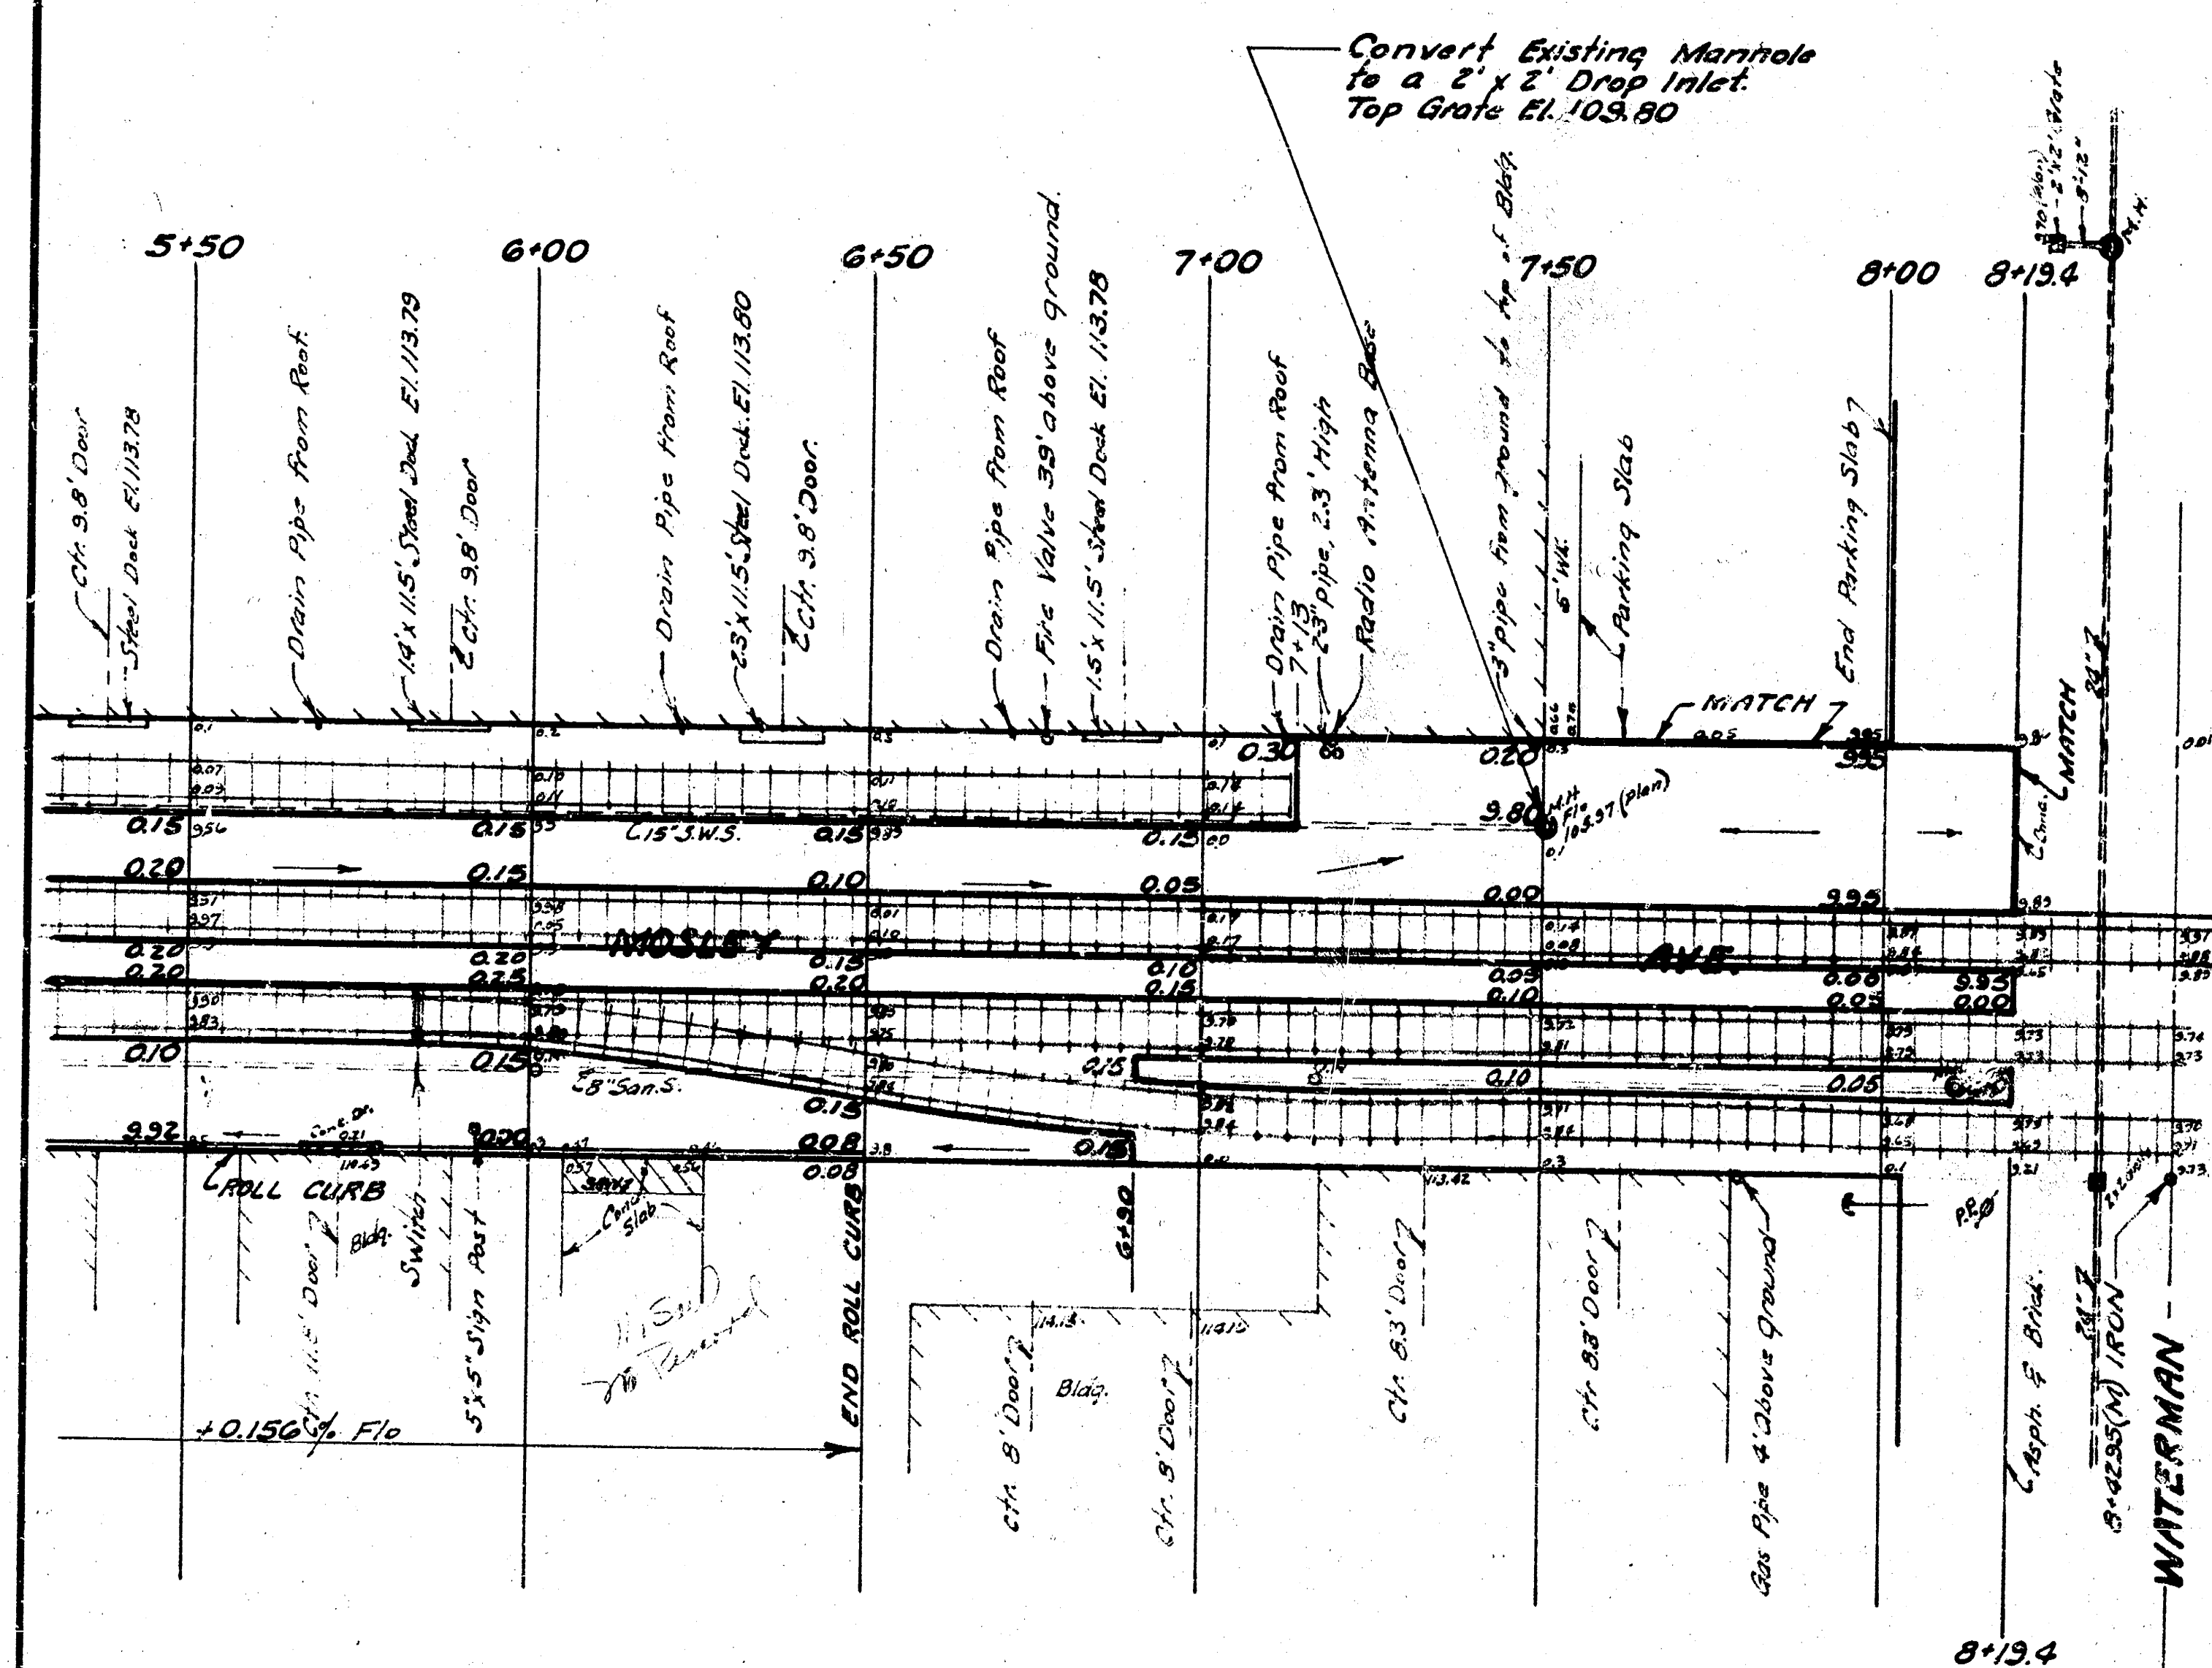

DETAIL TO SHOW DISTANCE FROM EDGE OF PAVEMENT
TO END OF RAIL ROAD TIES

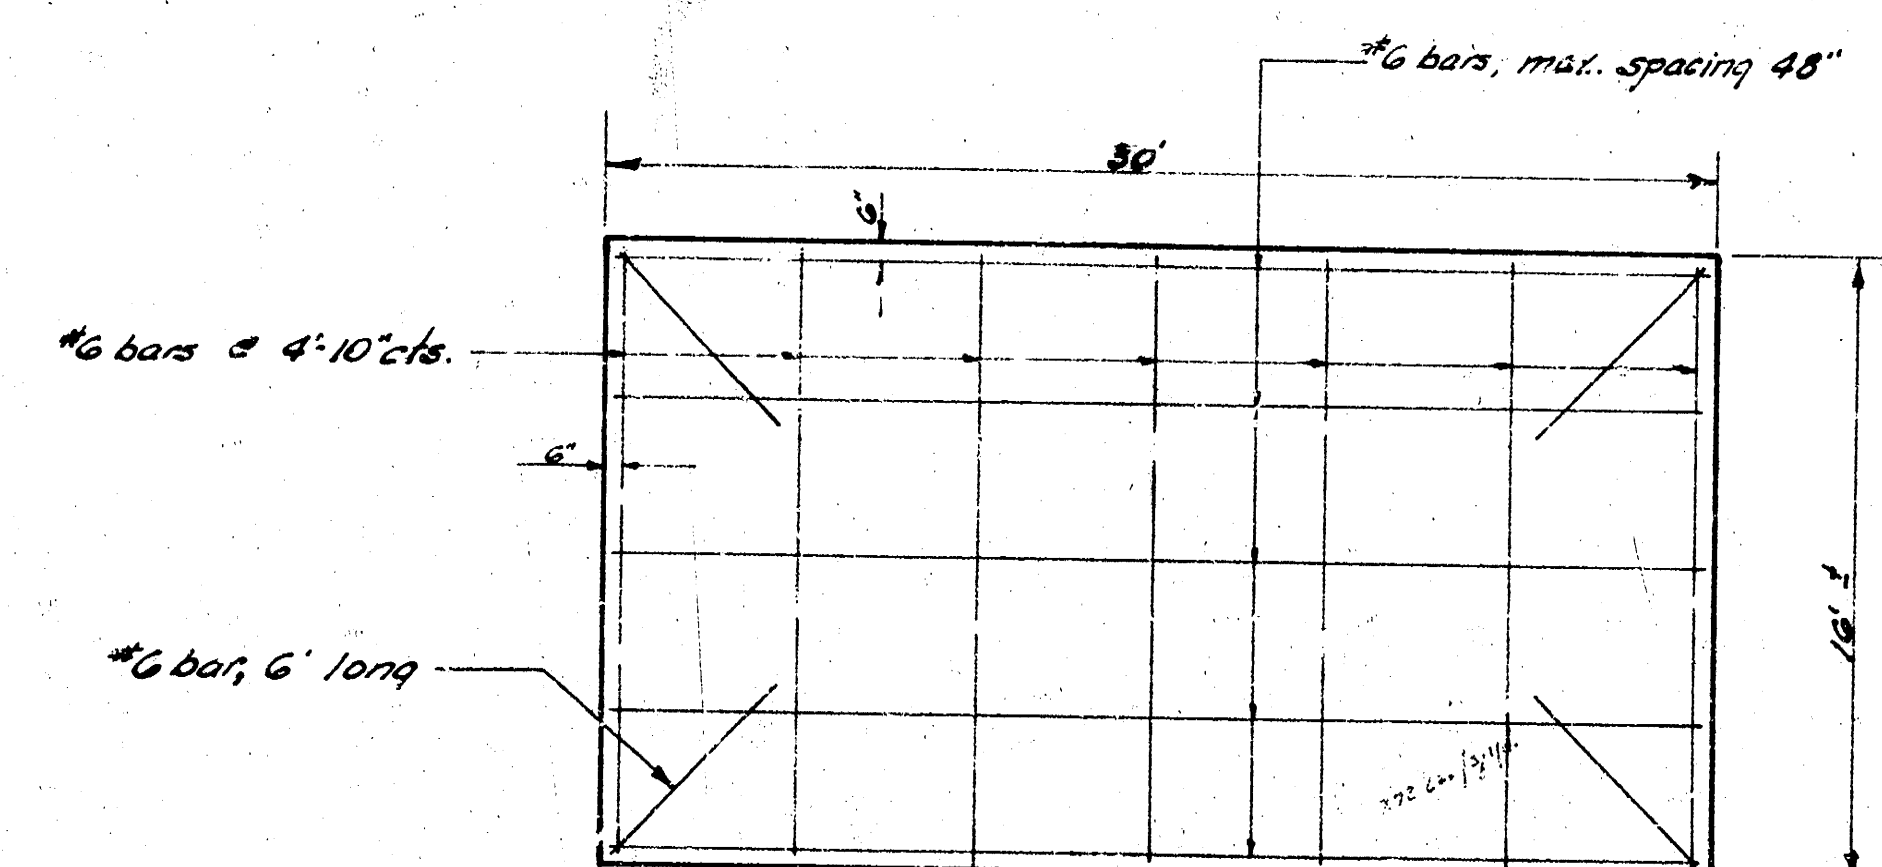

REINF. STEEL PATTERN

C17-99

2/3

12-CH-99
1-10-99