

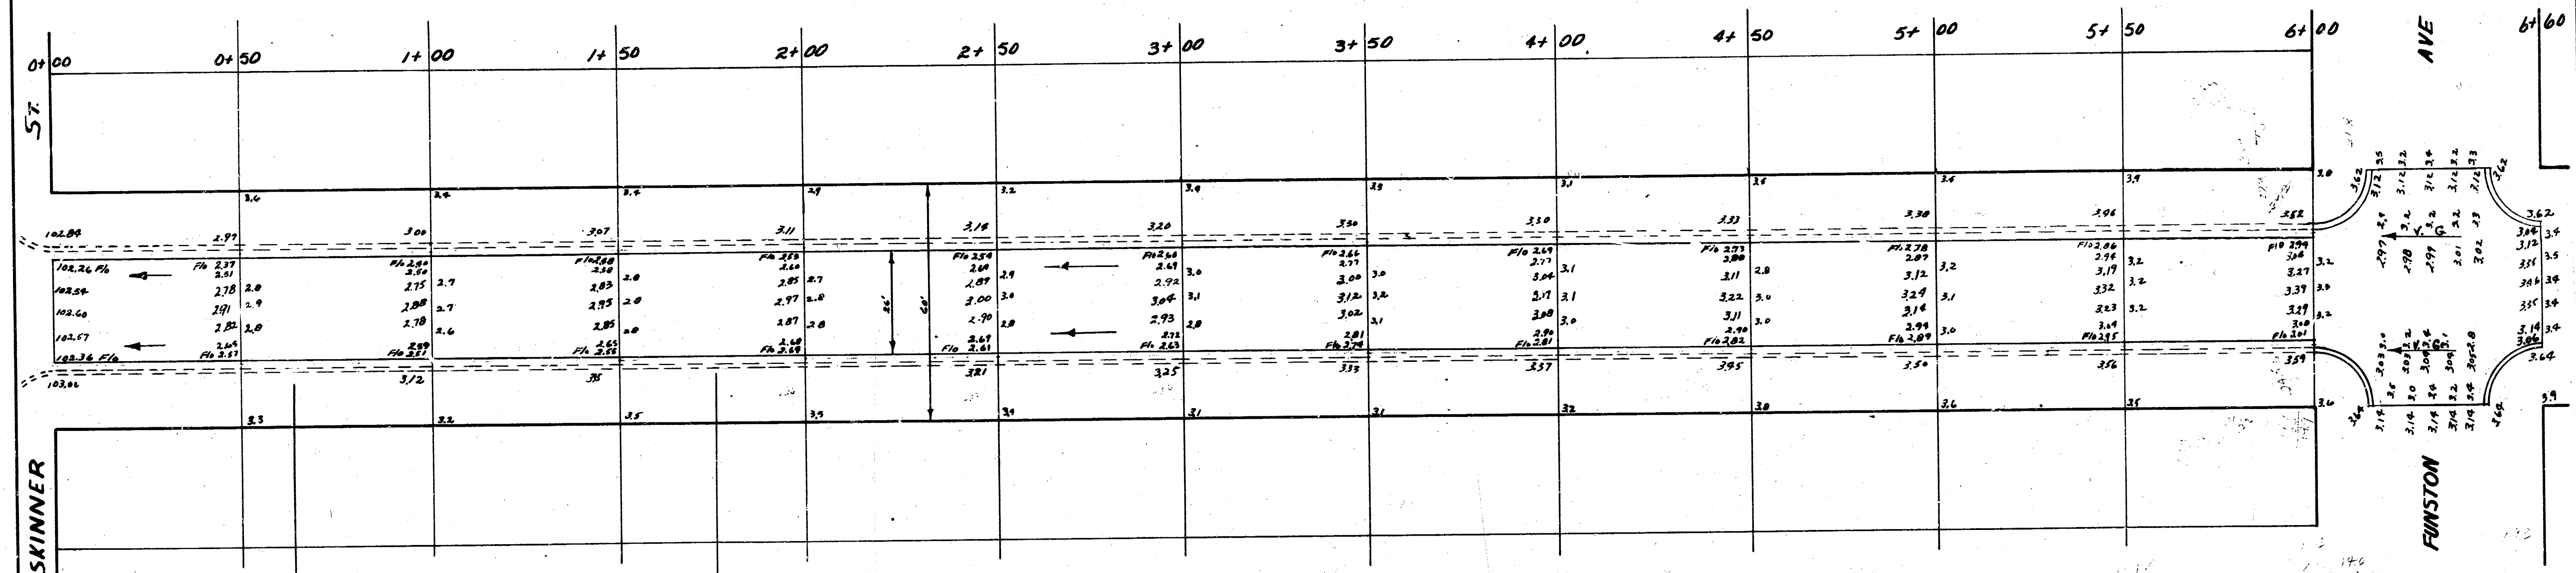


S-13

B.M. 103.08 "G" IN GLOBE ON S. RADIUS OF DR. H.S. MOSLEY

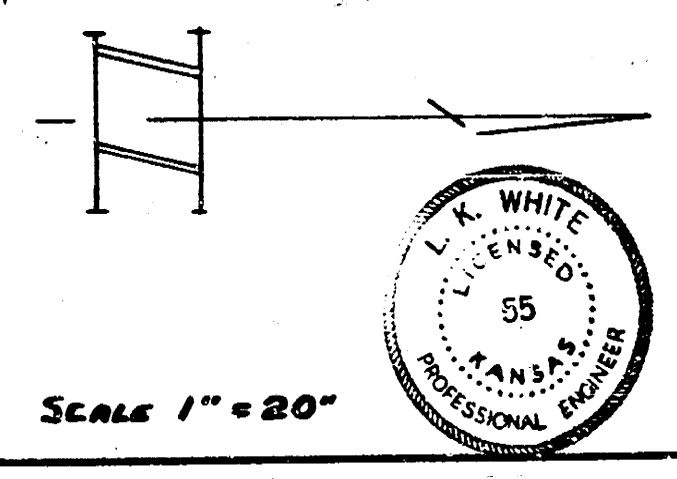

NOTE: FIELD ENGINEER
HAVE EXISTING CURB RAISED IN THIS SECTION
TO GET FLOW.

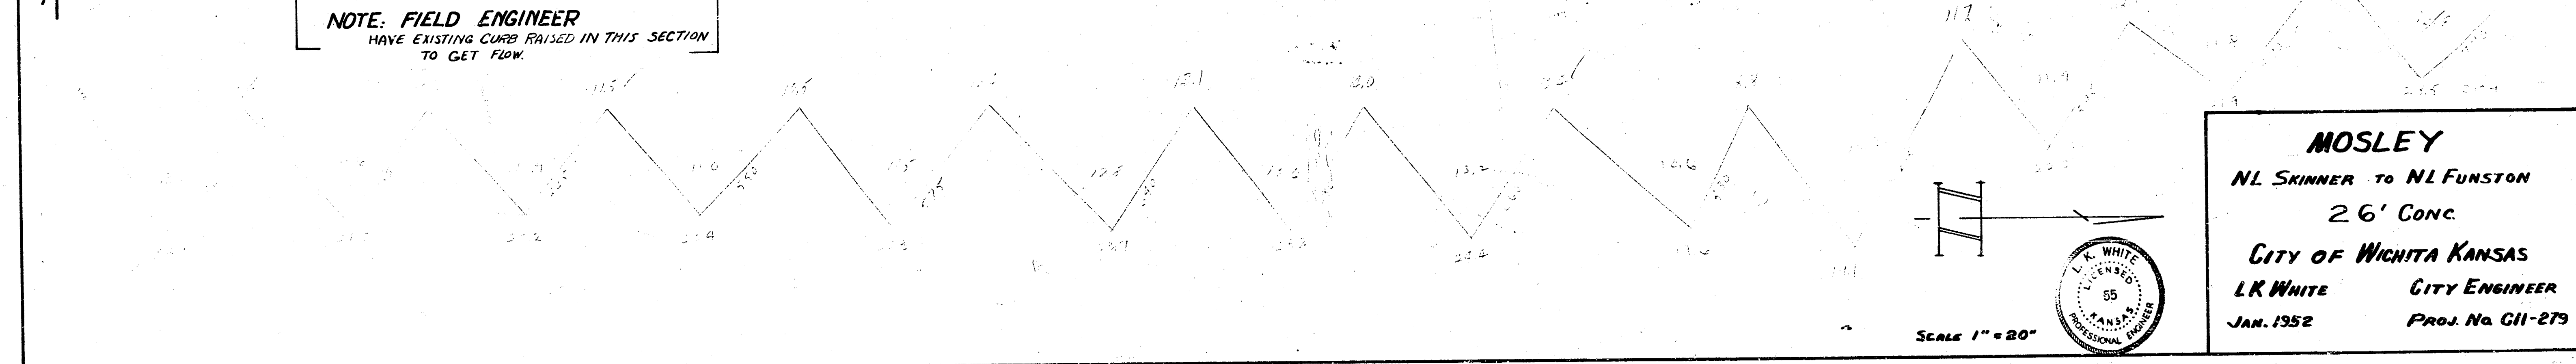

MOSLEY
N.L. SKINNER TO N.L. FUNSTON
26' CONC.
CITY OF WICHITA KANSAS
L.R. WHITE CITY ENGINEER
JAN. 1952 PROJ. No. CII-279