



13 # 8-1

B.M. 10308 "G" IN GLOBE ON S. RADIUS OF DE. HO. #135 S. MOSLEY

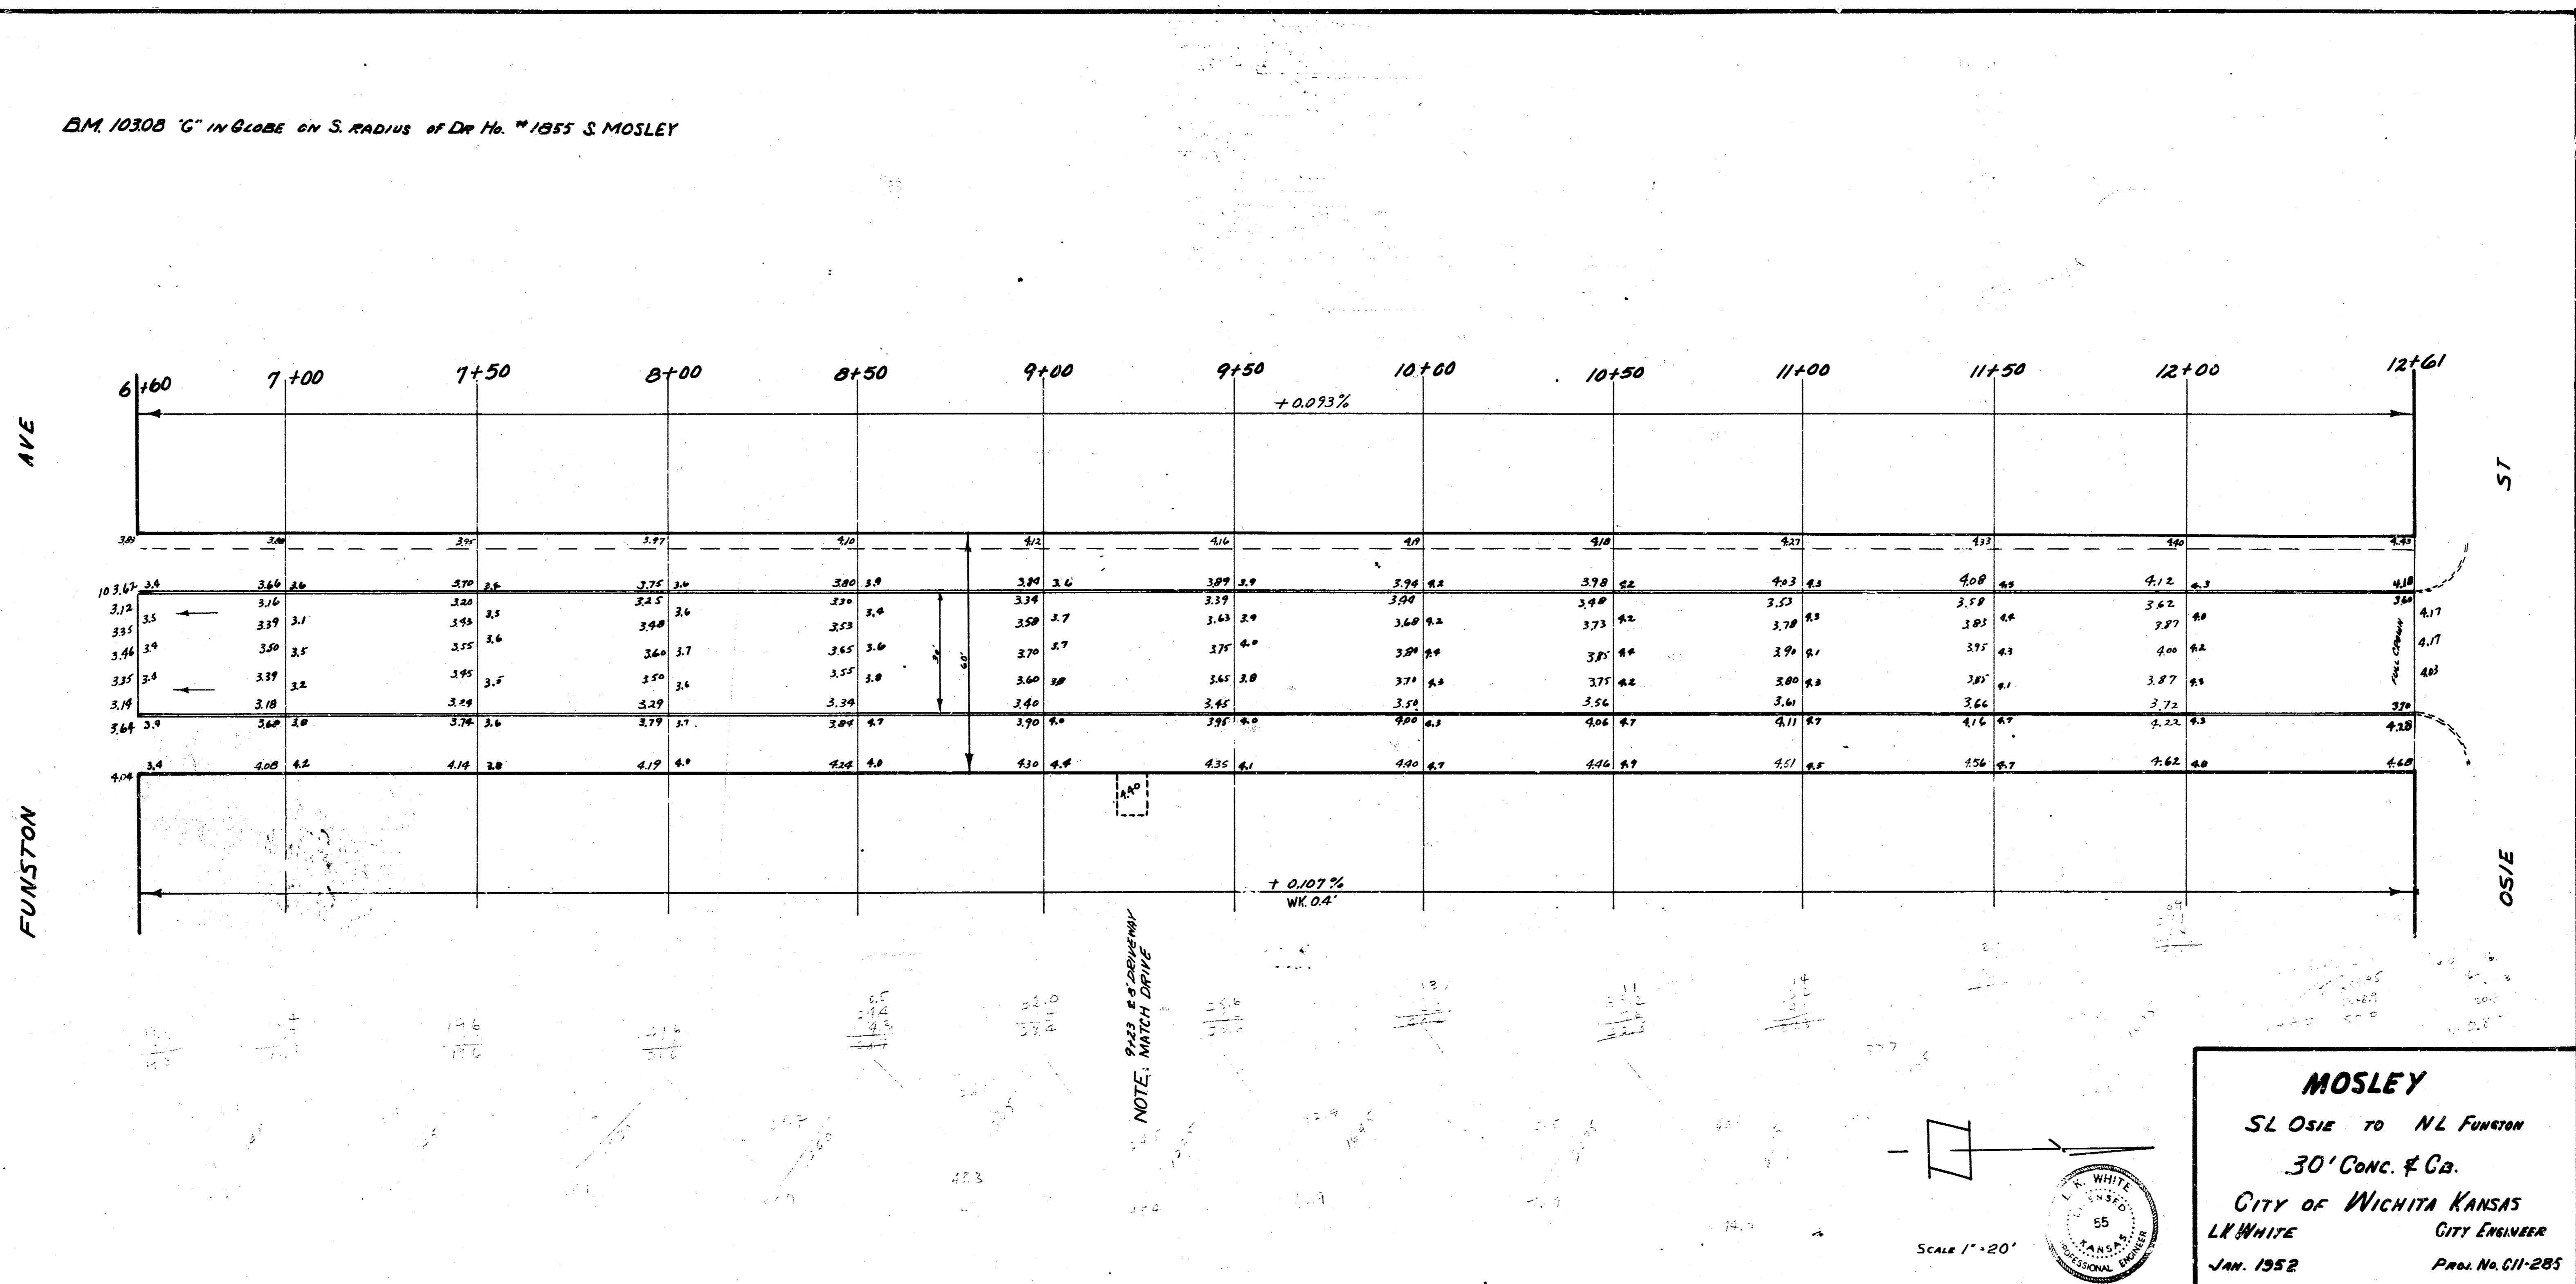

NOTE: MATCH DRIVE

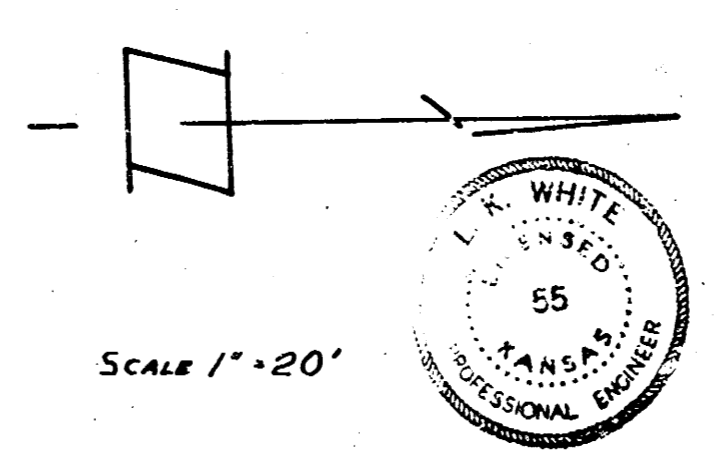

MOSLEY
 SL. OSIE TO NL. FUNSTON
 30' CONC. & C.B.
 CITY OF WICHITA KANSAS
 L.R. WHITE CITY ENGINEER
 JAN. 1952 Proj. No. CII-285

SCALE 1" = 20'

1 5 1 9