

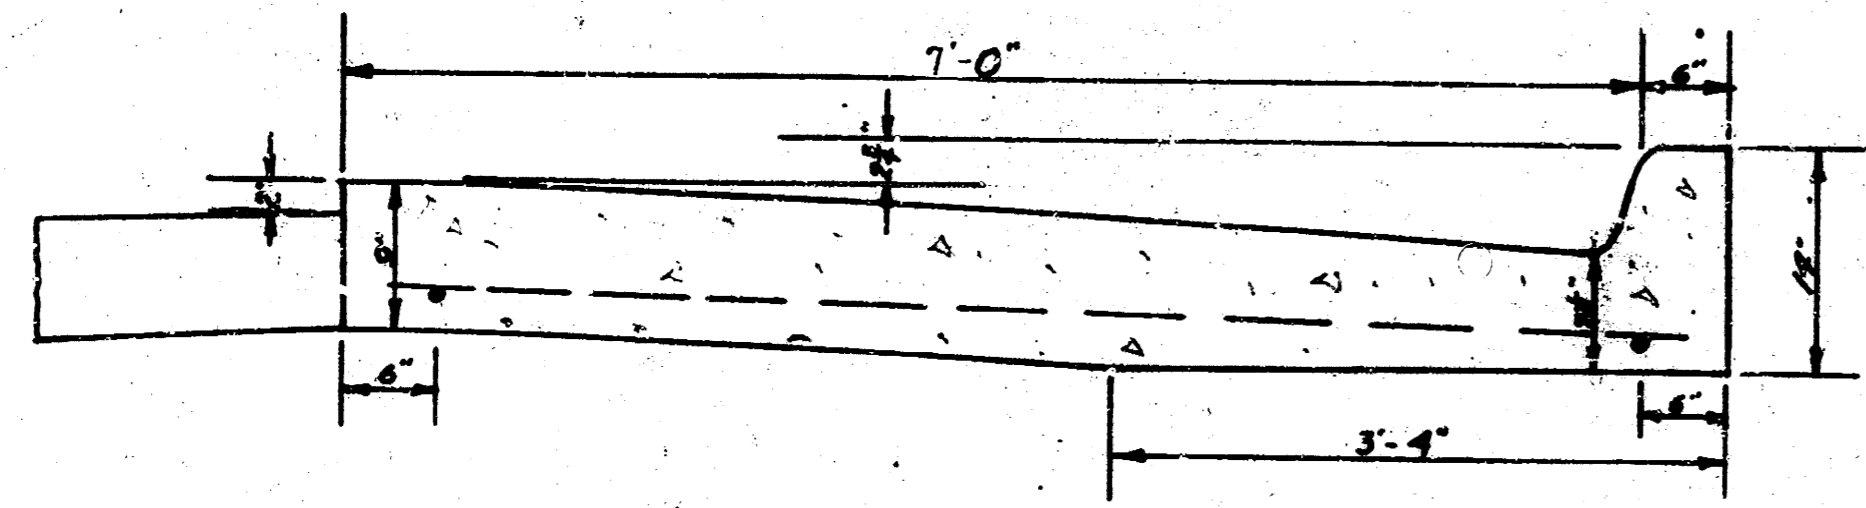


DETAIL OF TRANSITION FROM BRIDGE SEAT
AT
Scale: 1"=1'-0"

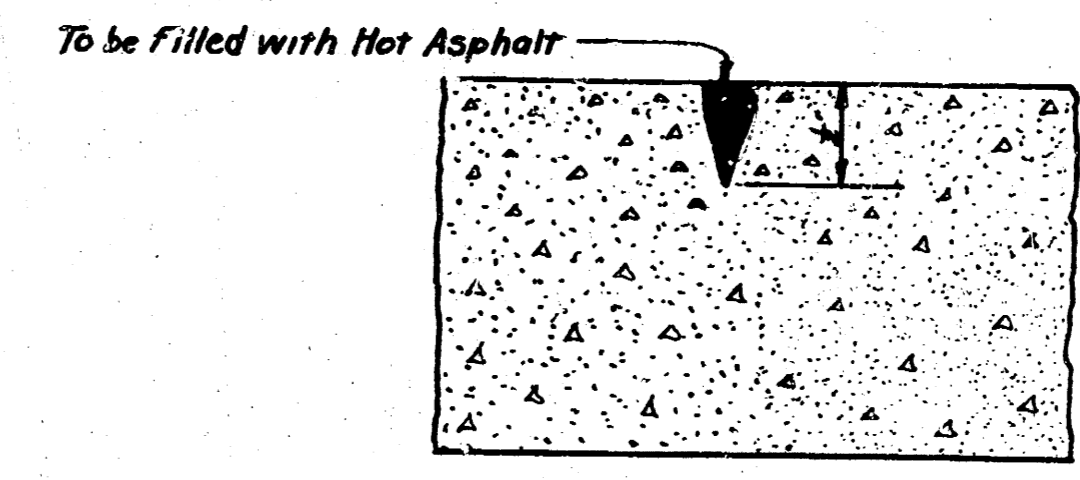

DETAIL OF 7" CURB & GUTTER SECTION
Scale: 1"=1'-0"

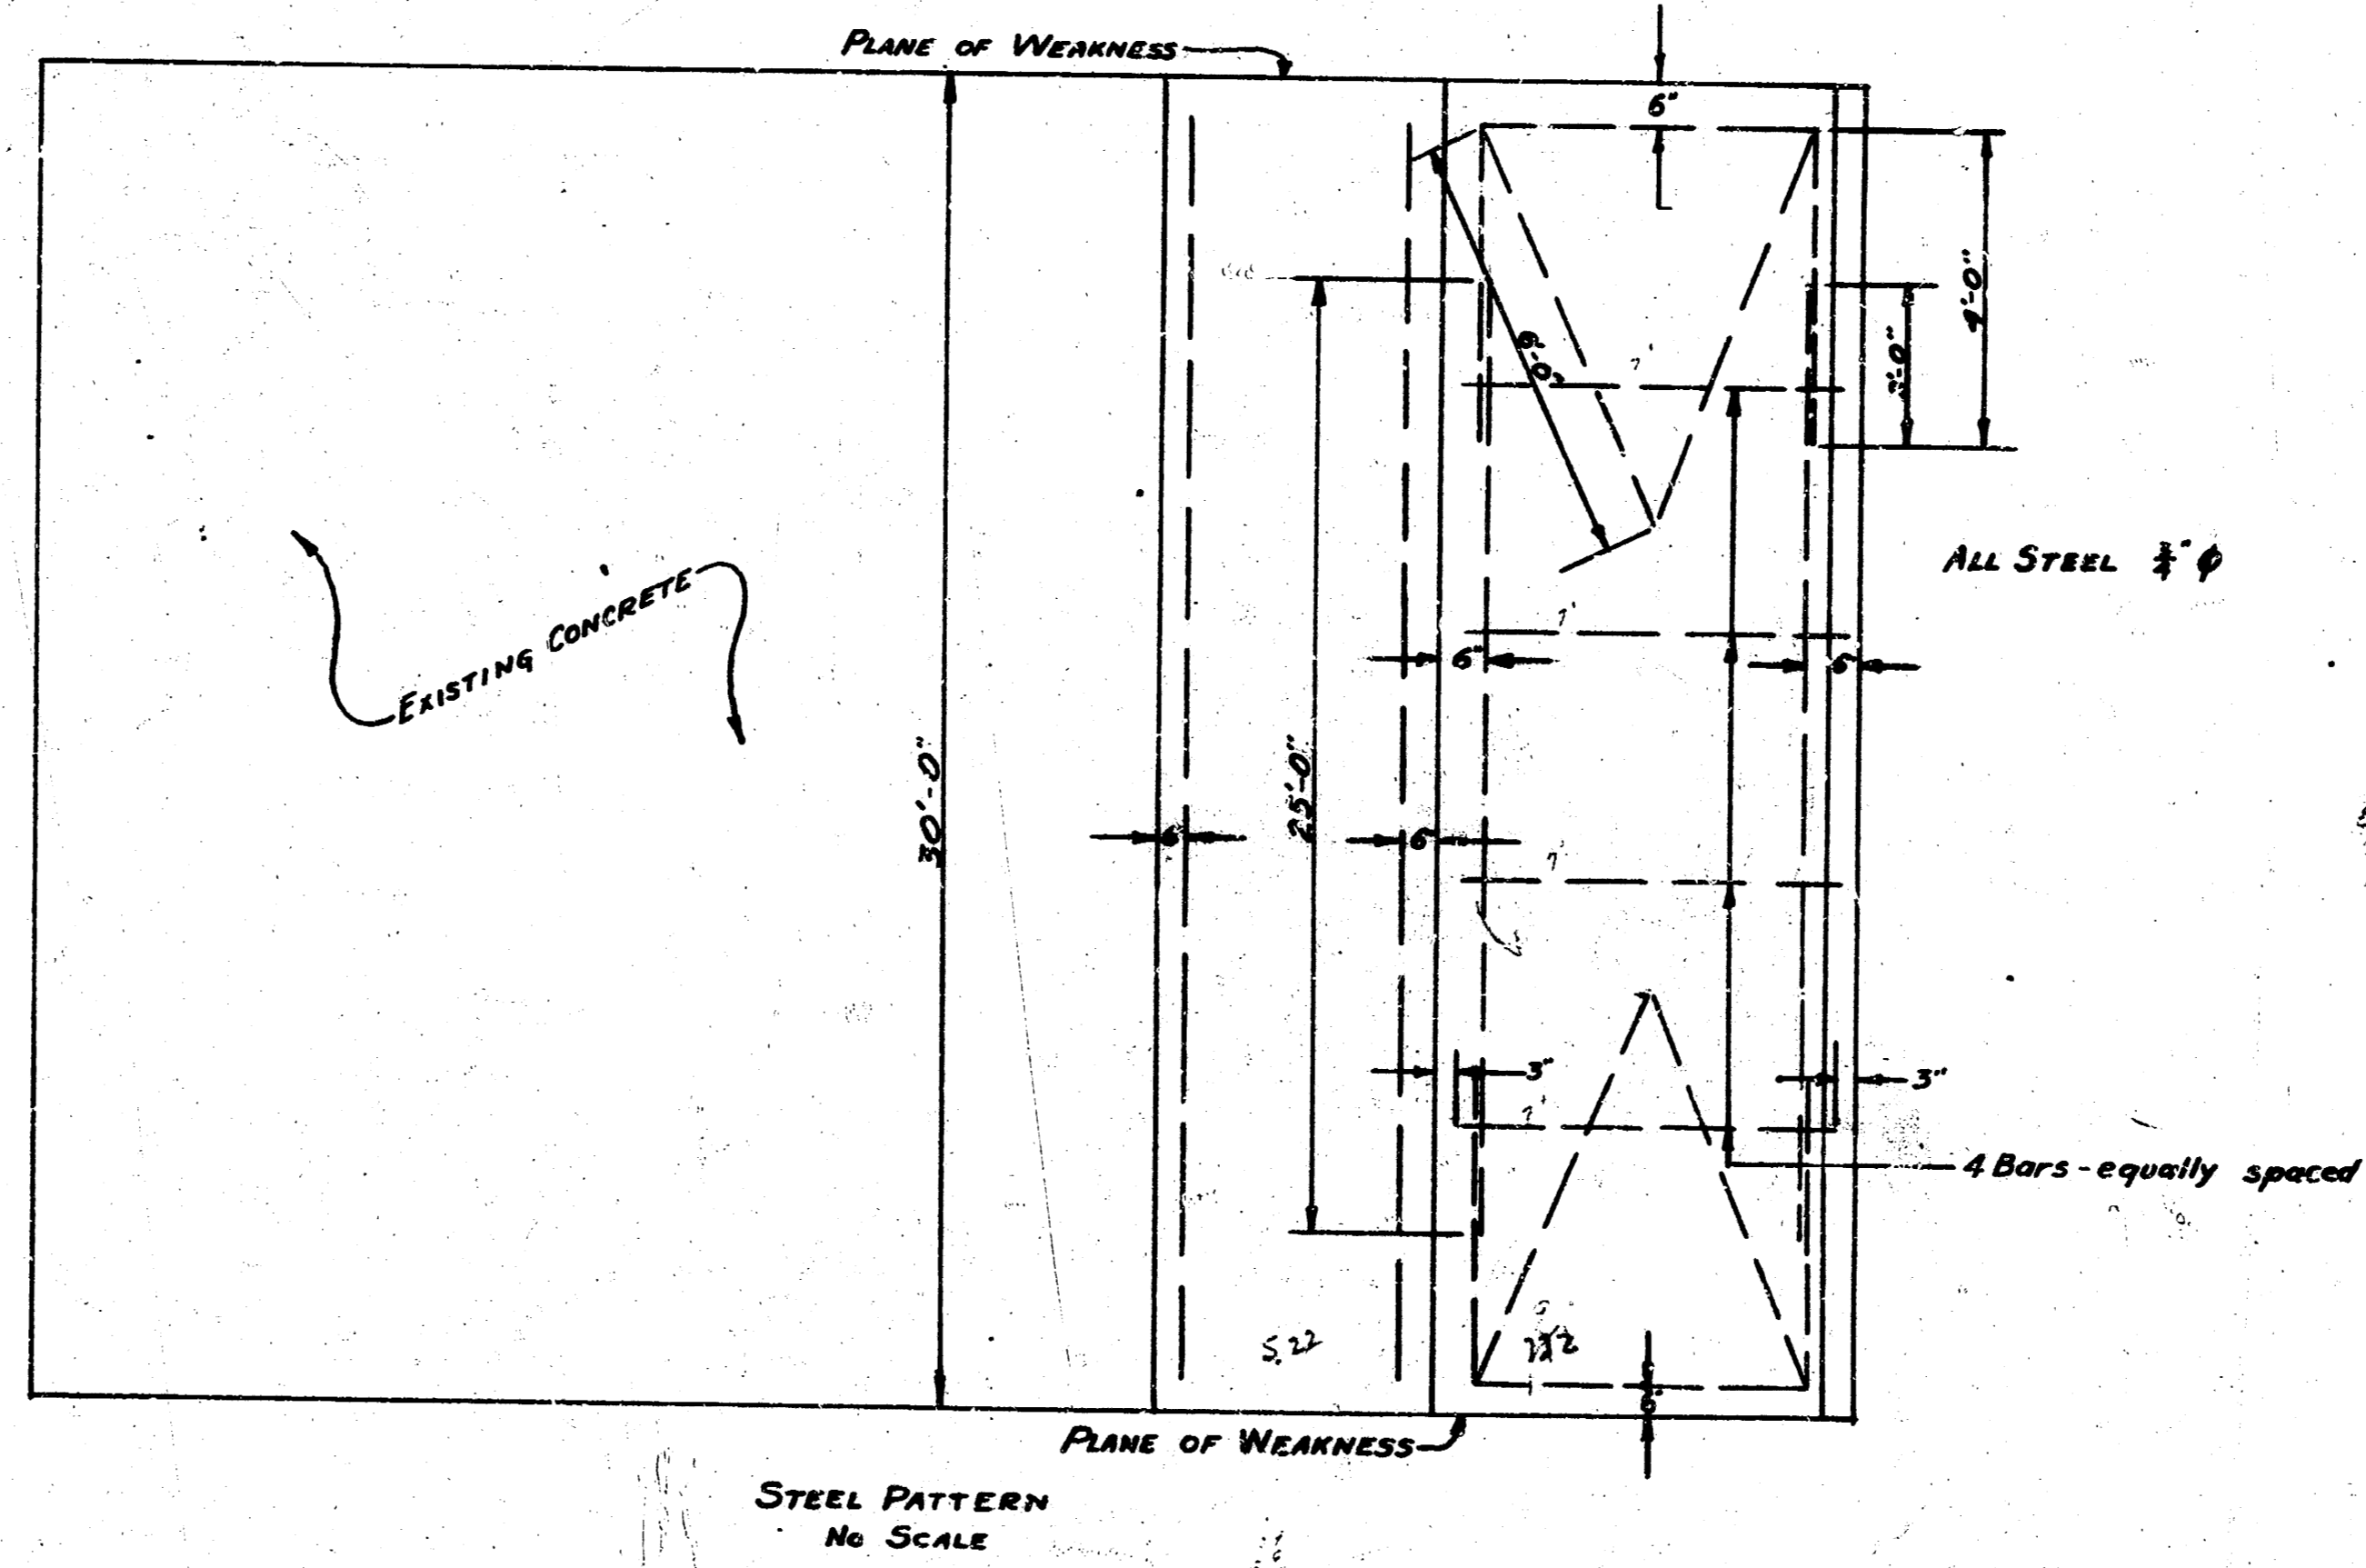


DETAIL OF PLANE OF WEARNESS
EVERY 9th JOINT TO BE EXPANSION
JOINT
No Scale

1/12




MOSLEY AVE.
 NL 17TH - NL CHISHOLM CR.
AC-WIDEN TO 44' & RESURFACE
CITY OF WICHITA, KANS.
 L.K. WHITE CITY ENGINEER
 MARCH 1952 PROJ. NO. C11-155

BR I

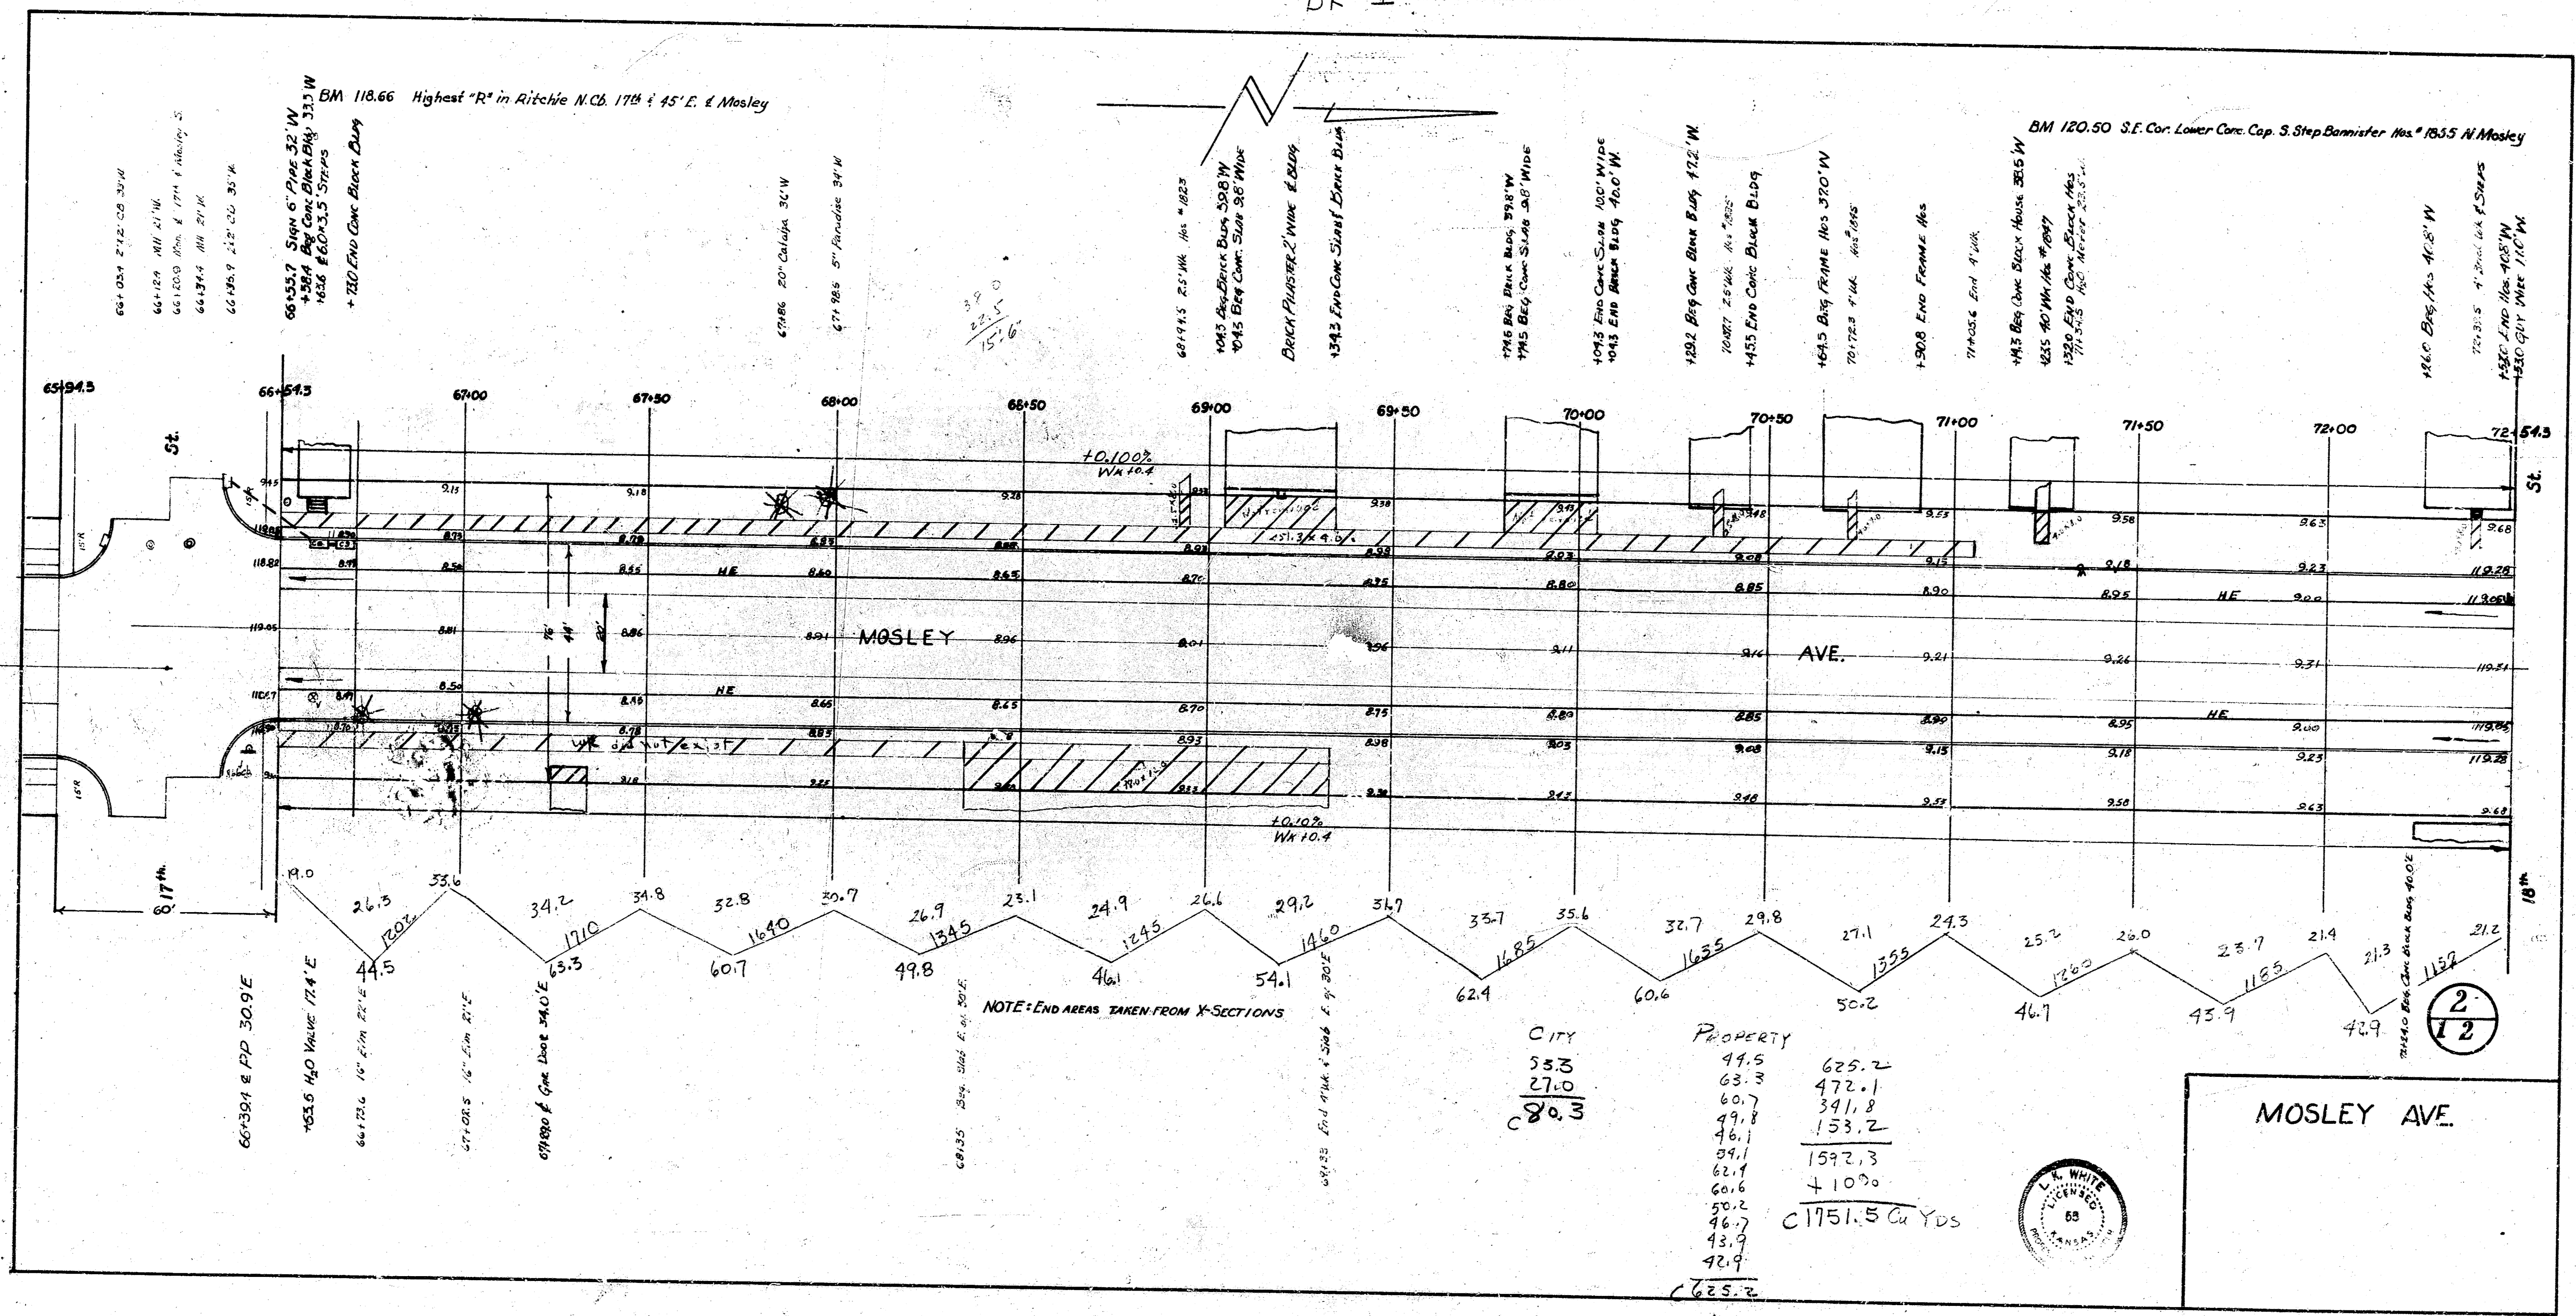


MOSLEY AVE.

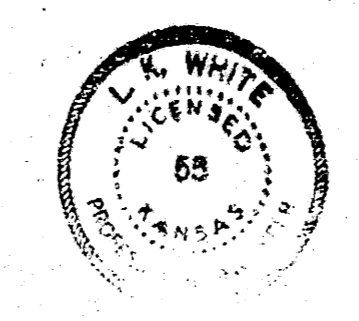


C11-155

24

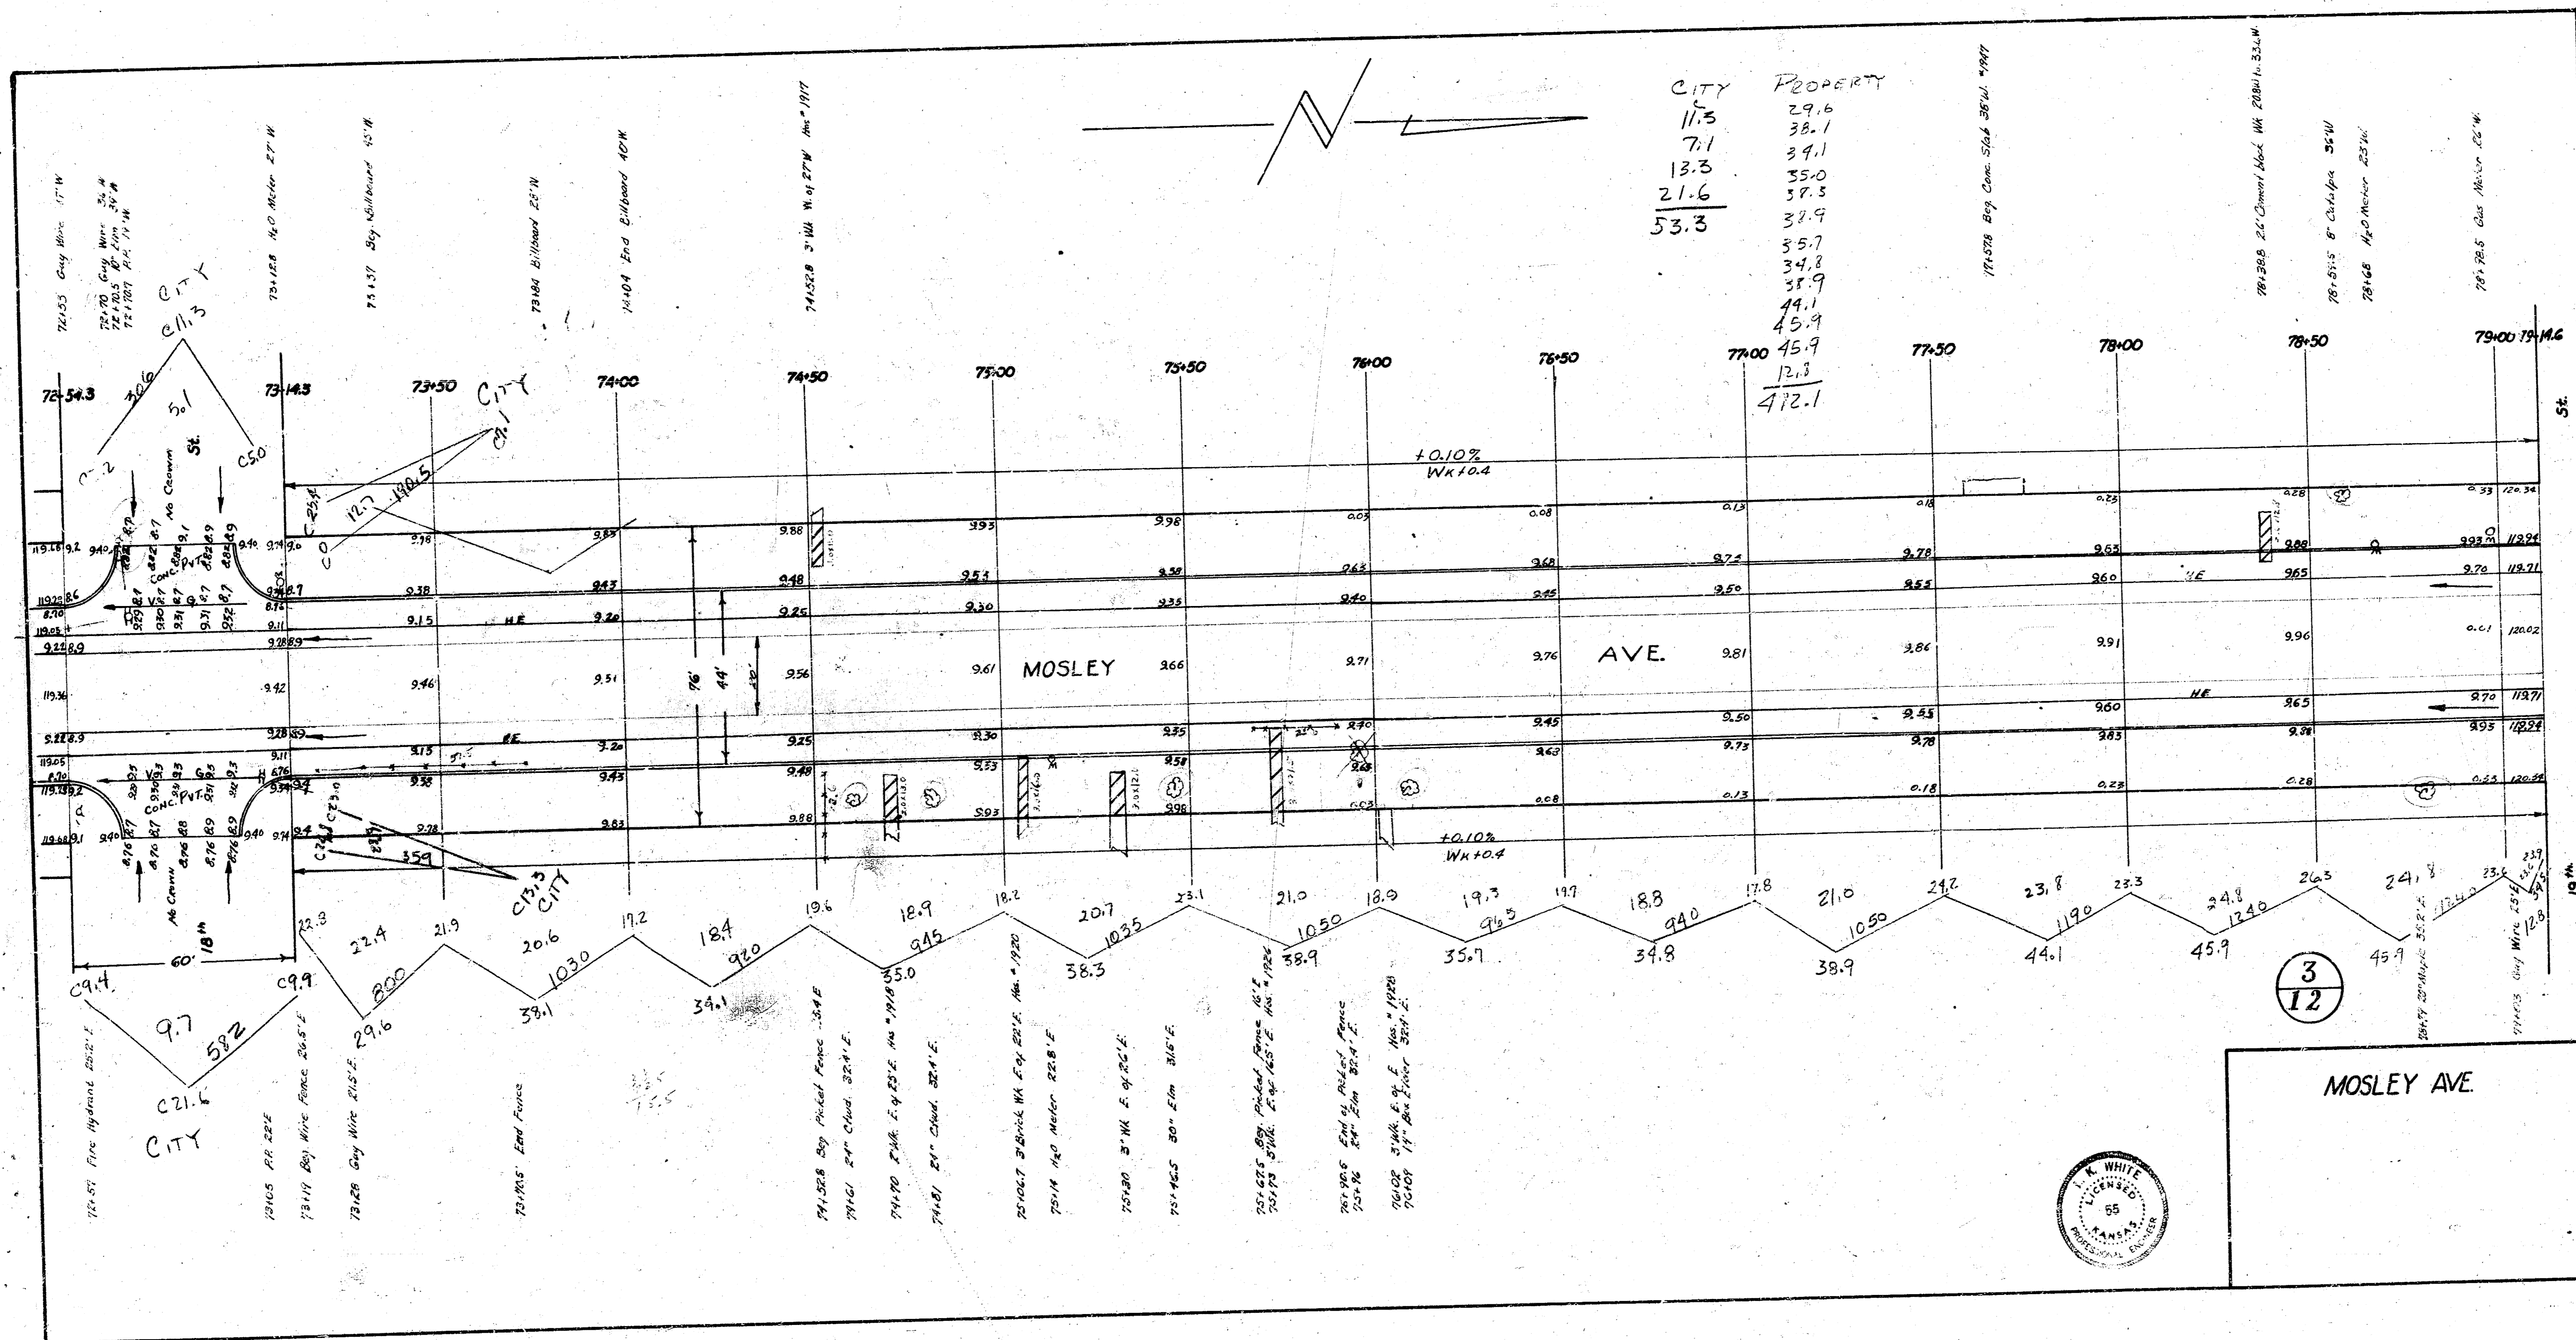


DM. 120.12 "G" in Globe S. End Cb 22' E. of Mosley @ 19th

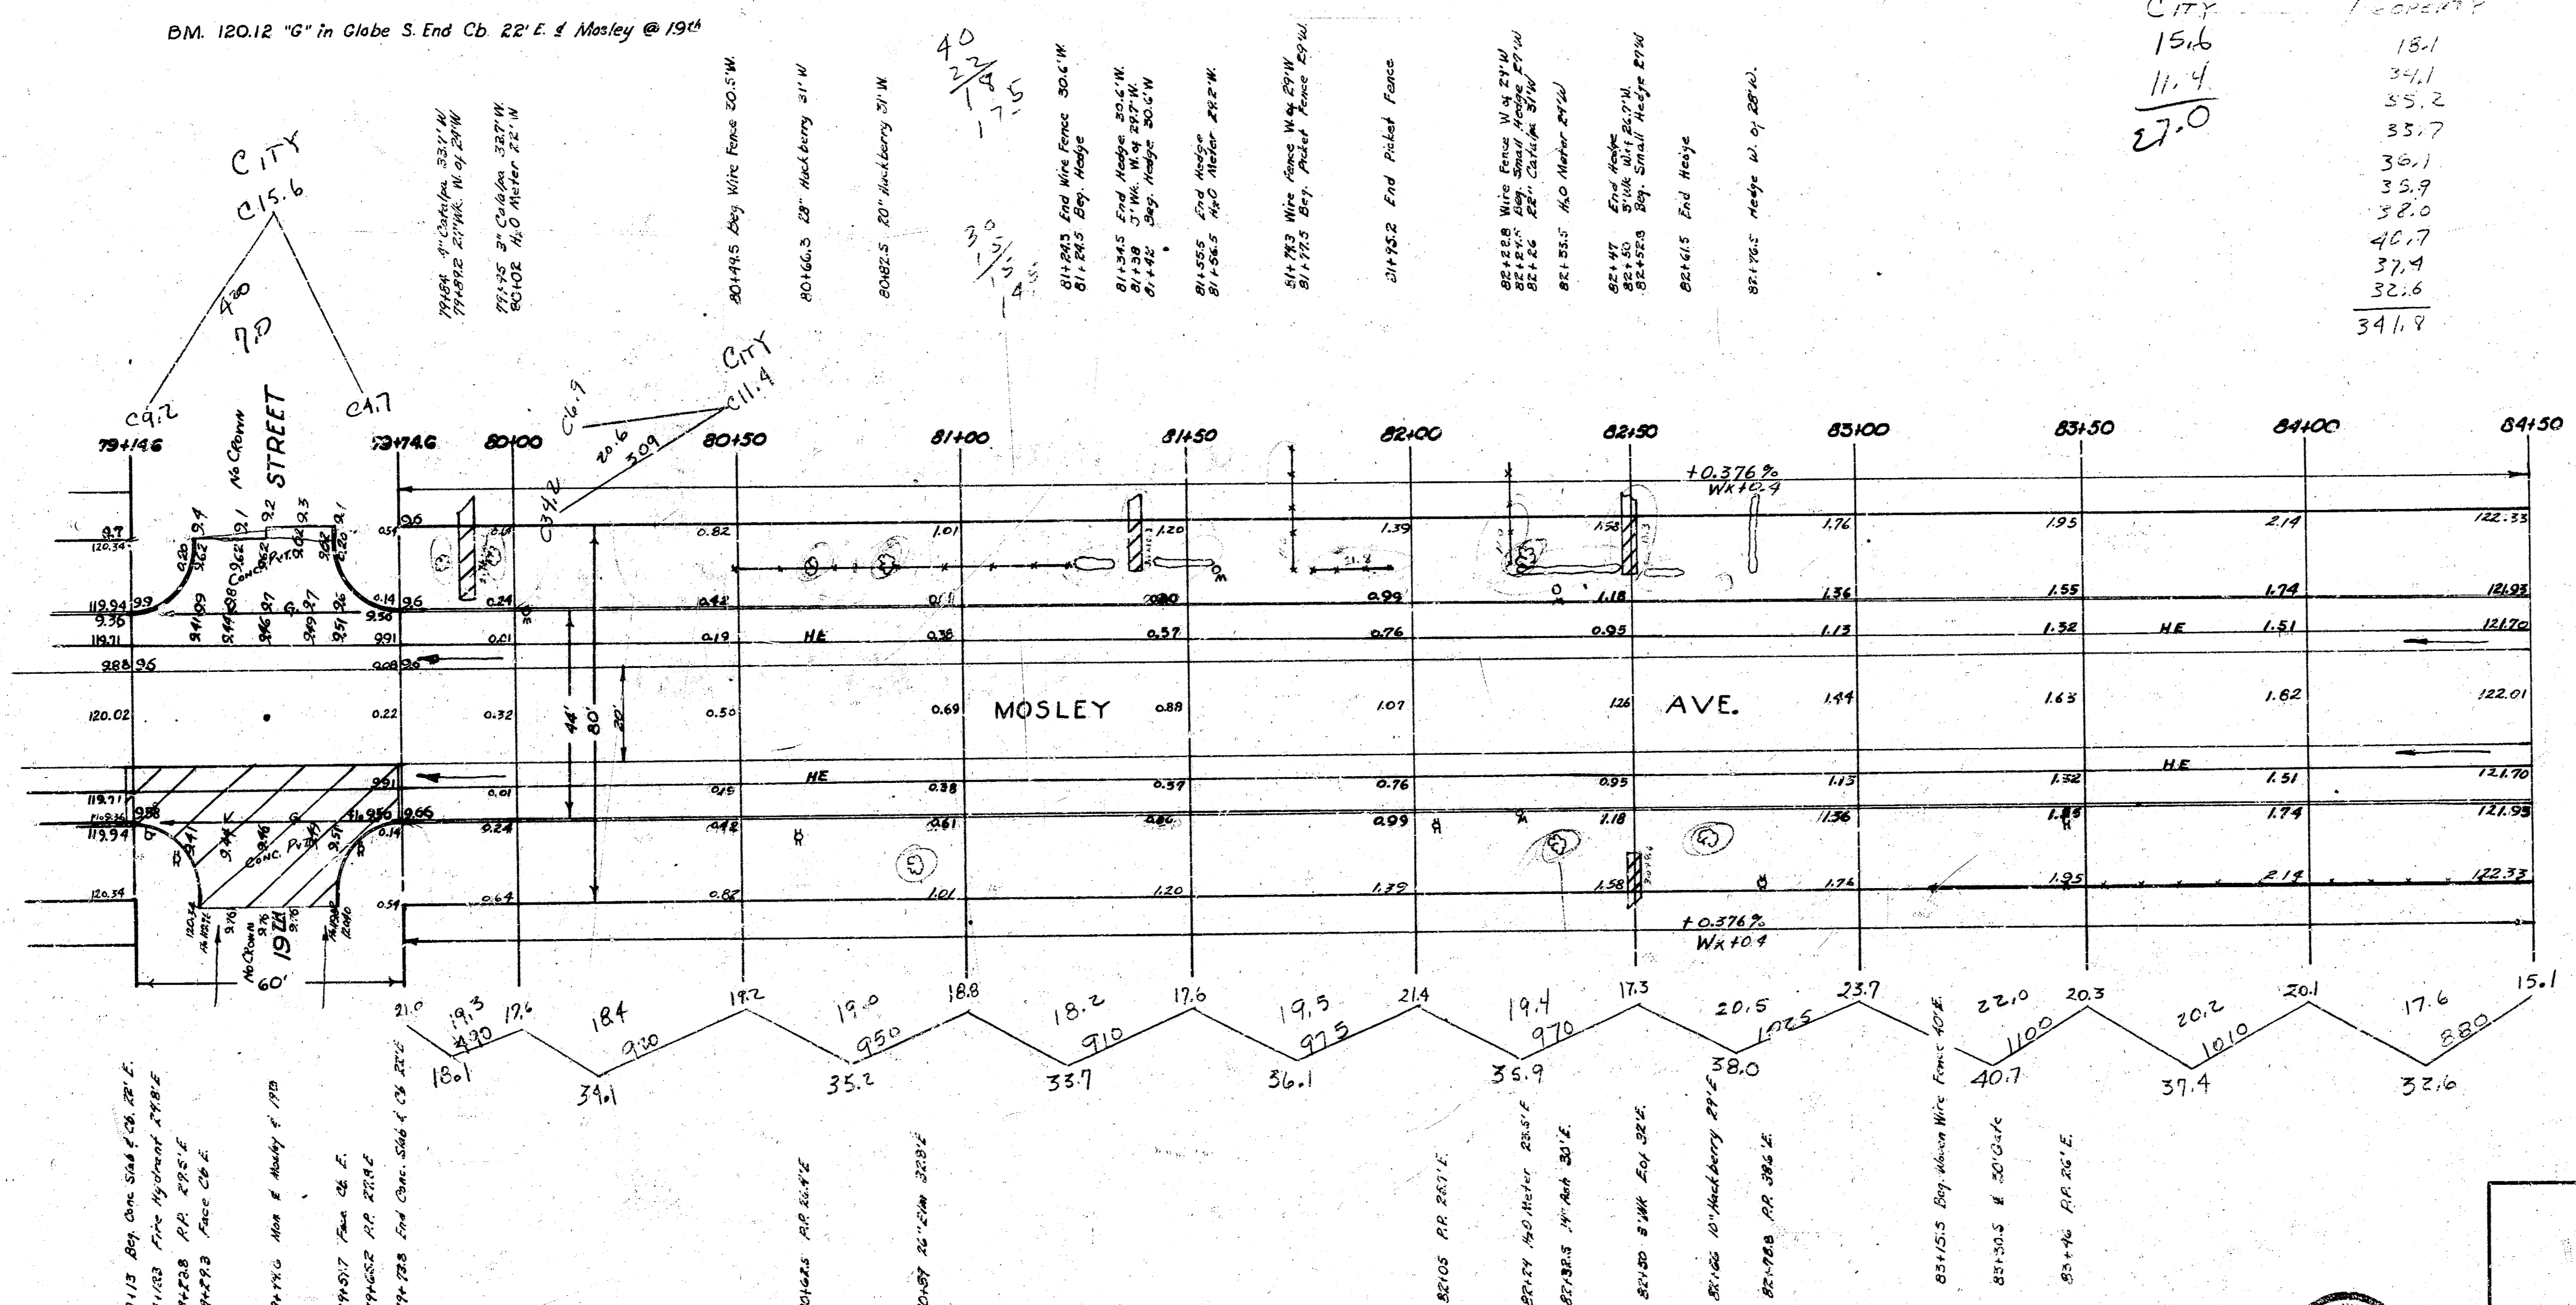


CITY	FREQUENCY
15.6	18.1
11.4	34.1
27.0	55.2
	85.7
	36.1
	35.9
	58.0
	40.7
	37.4
	32.6
	341.8

4
12

MOSLEY AVE.

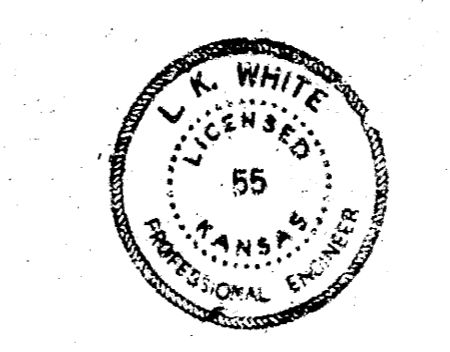

CITY PROPERTY
 0 25.4
 25.9
 25.0
 25.7
 28.3
 24.9
 153.2

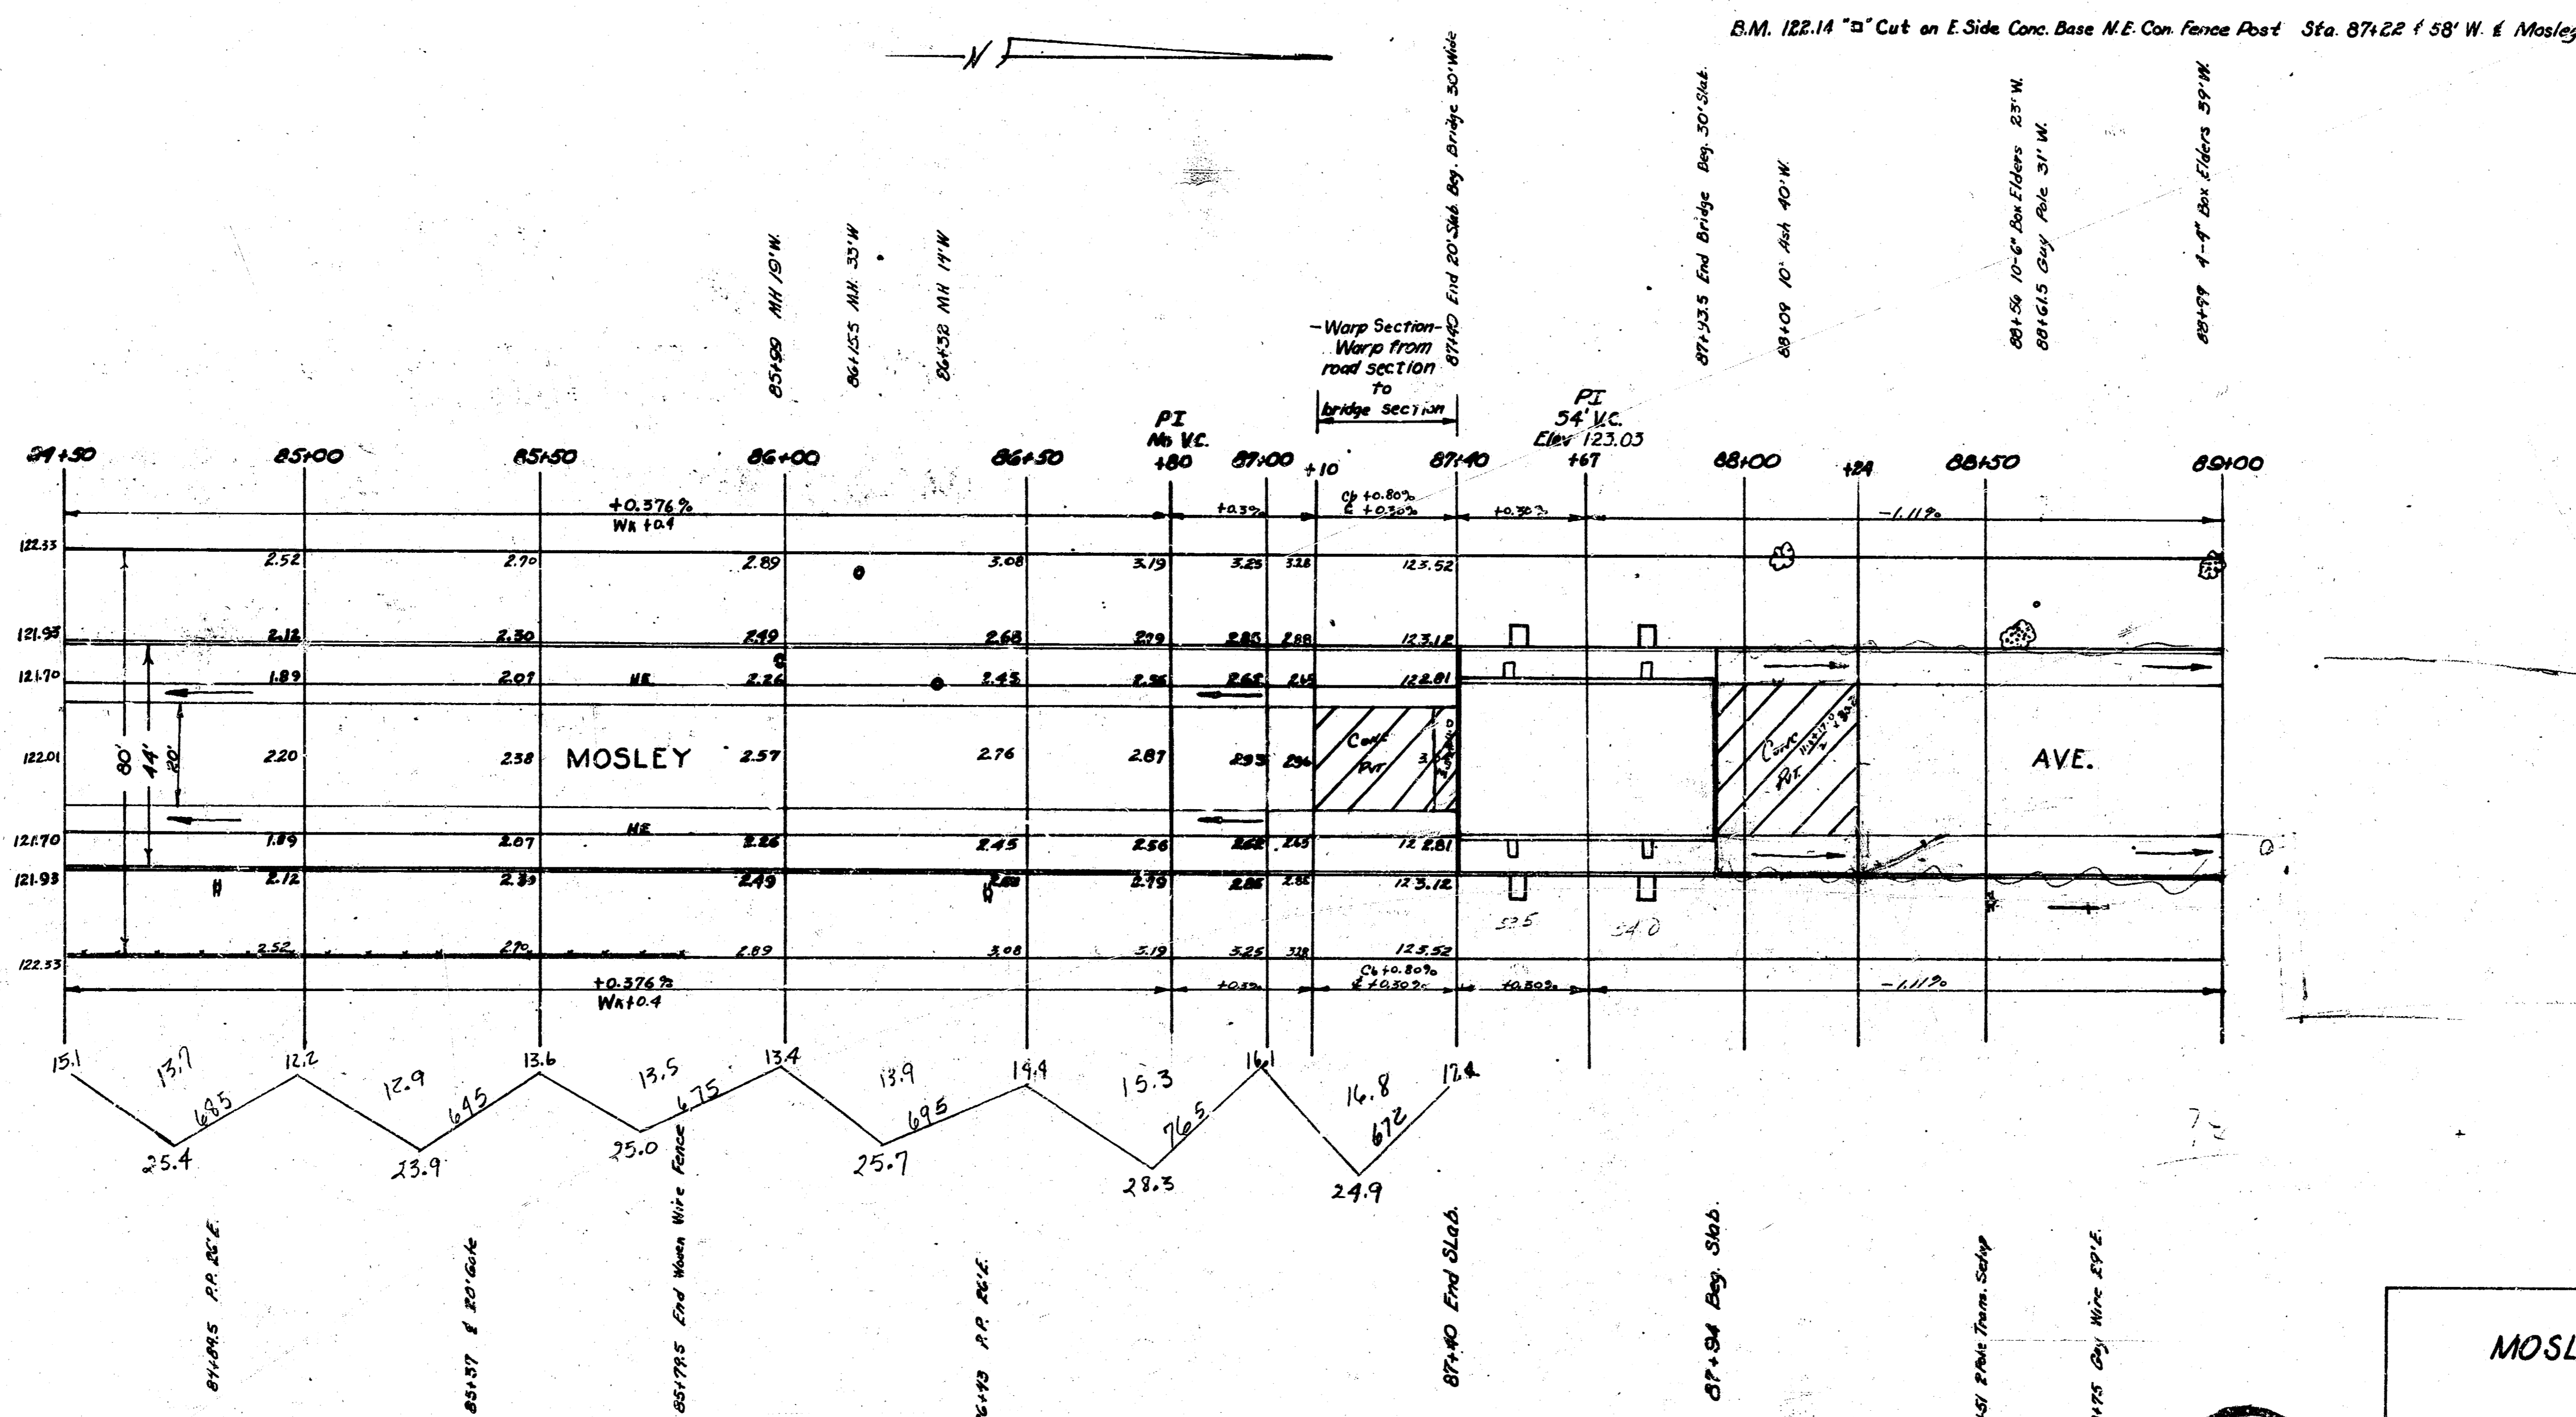

5
 12
 MOSLEY AVE.

