


PAVING PLAN 1943
MOSSMAN AVE. - 100' W. WL. VOLUTSIA to 200' E. EL. VOLUTSIA
30' Conc. - Int. Curb

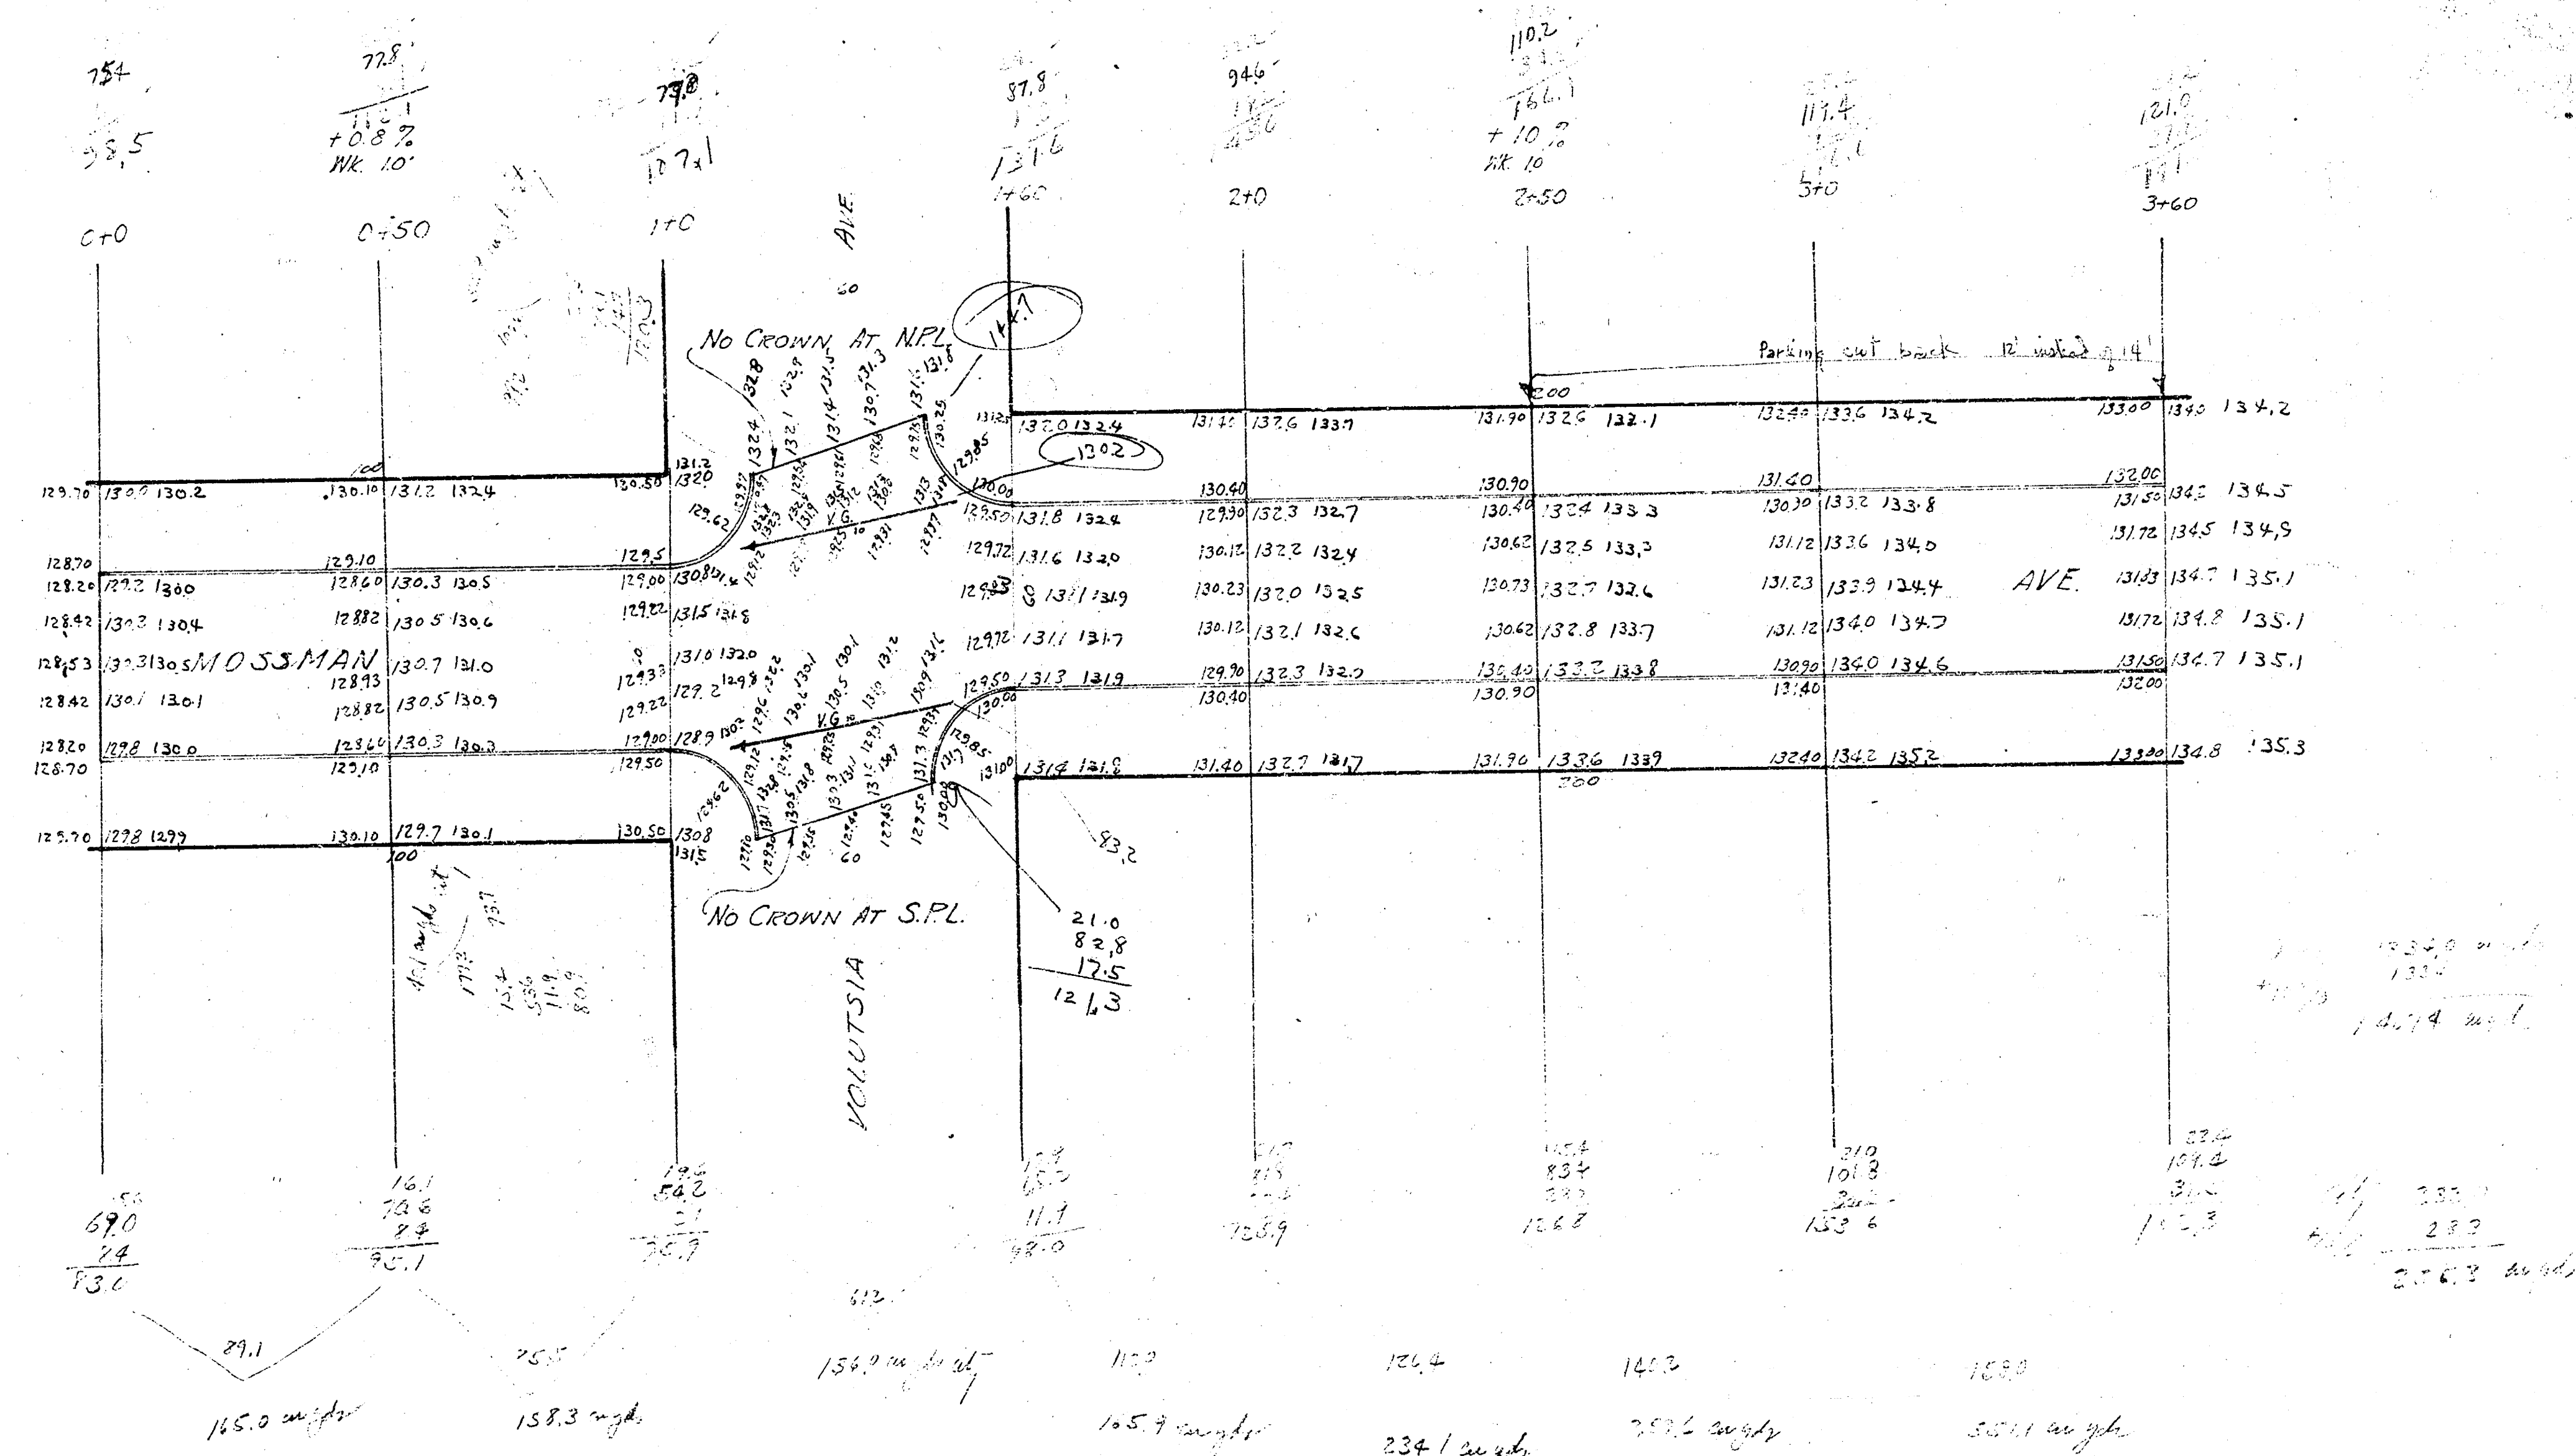

B.M. Elev. 131.90. Slope be. ch. 10' E.P. S.W. con Volutsia @ 9.0°