


B.M. 18040 "T" in THACKERY SO. ENT. RET. NO. 917 NO. YALE

B. M. 18654 S.W. COR. CONC. STEP NO. 1002 N. ROOSEVELT
 B. M. 17141 "6" in GLOBE N. ENT. RET. TO NO. 933 N. ROOSEVELT

2+30 M.H. ON E. - 18072

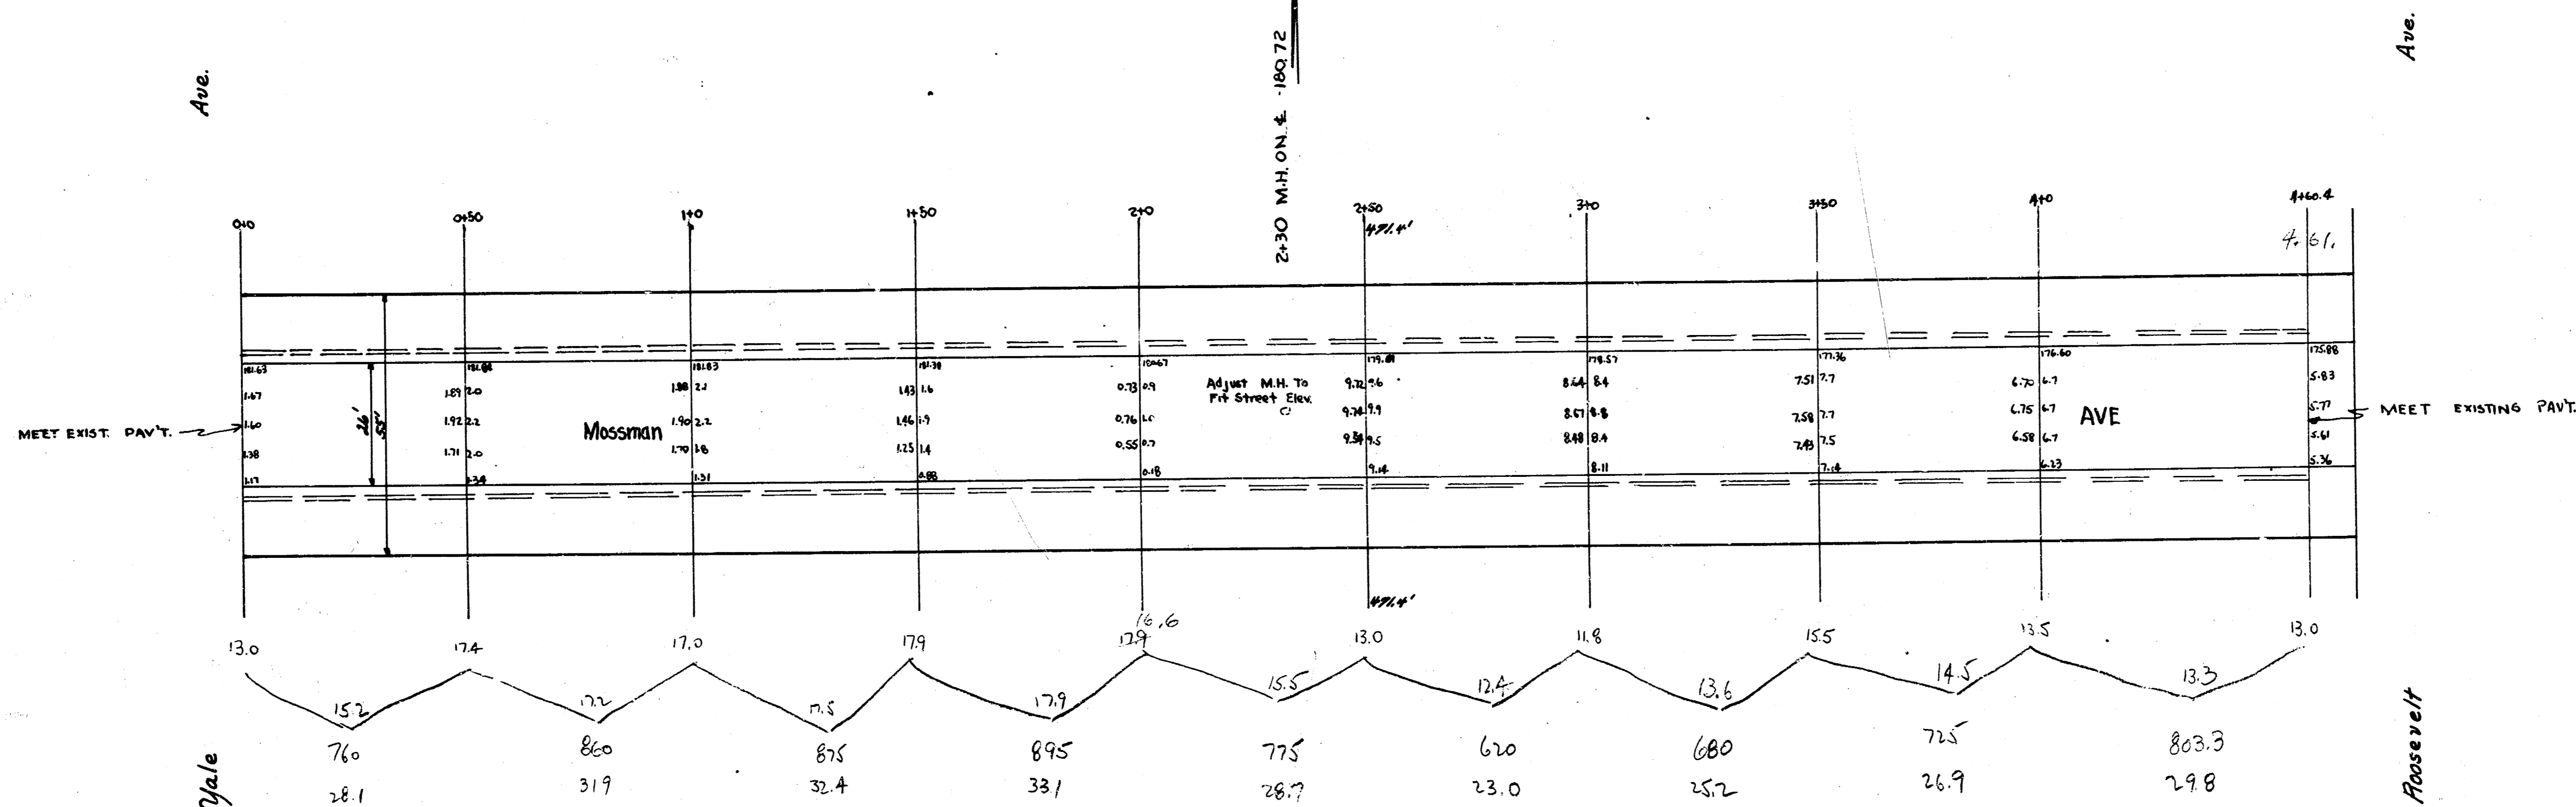

$$\begin{array}{r} 7100 \\ 281 \\ 319 \\ 324 \\ 331 \\ 287 \\ 230 \\ 252 \\ 269 \\ 298 \\ \hline 2591 \\ +10\% \\ \hline 285.0 \text{ cu yds.} \end{array}$$

S. Jones
 Mossman Ave.
 EL. Yale — W.L. Roosevelt
 26' Conc.
 City of Wichita, Kansas
 L.K. White City Engineer
 March 1949 Project C17-21