



D.M. 114-93 'X' ON N. EDGE PAVT. MAPLE, W. CB. LINE MT. CARMEL

-0.133%

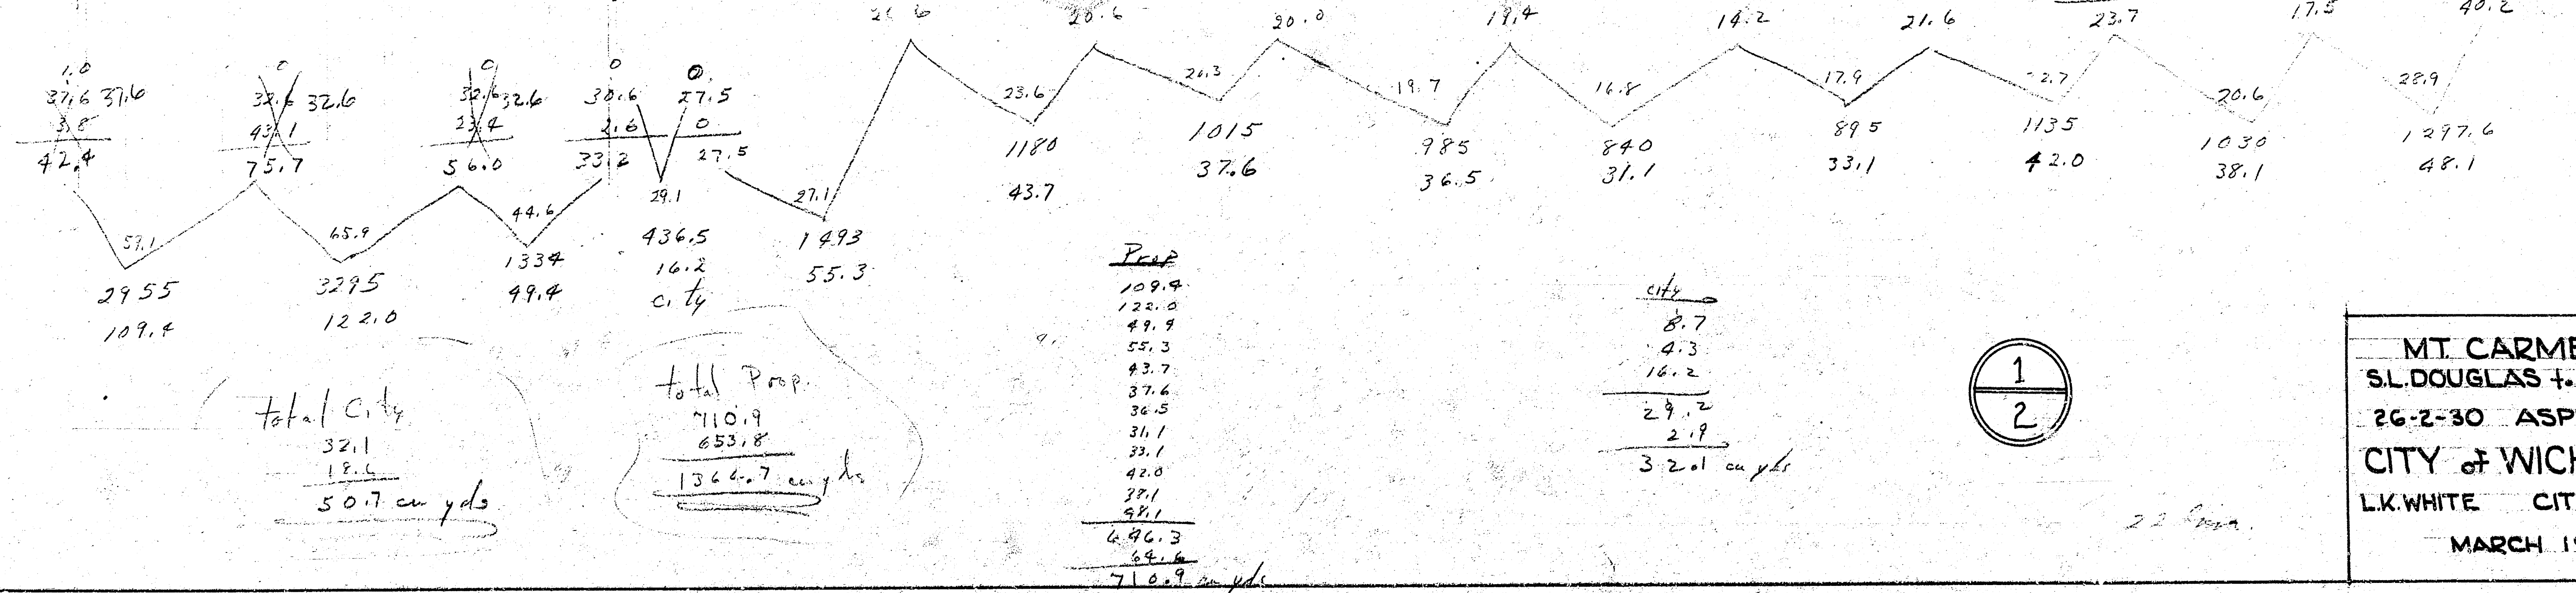

MT. CARMEL AVE.
SL. DOUGLAS + N.L. MAPLE.
26-2-30 ASPH. CONC.
CITY OF WICHITA, KANS.
L.K. WHITE CITY ENGINEER
MARCH 1947

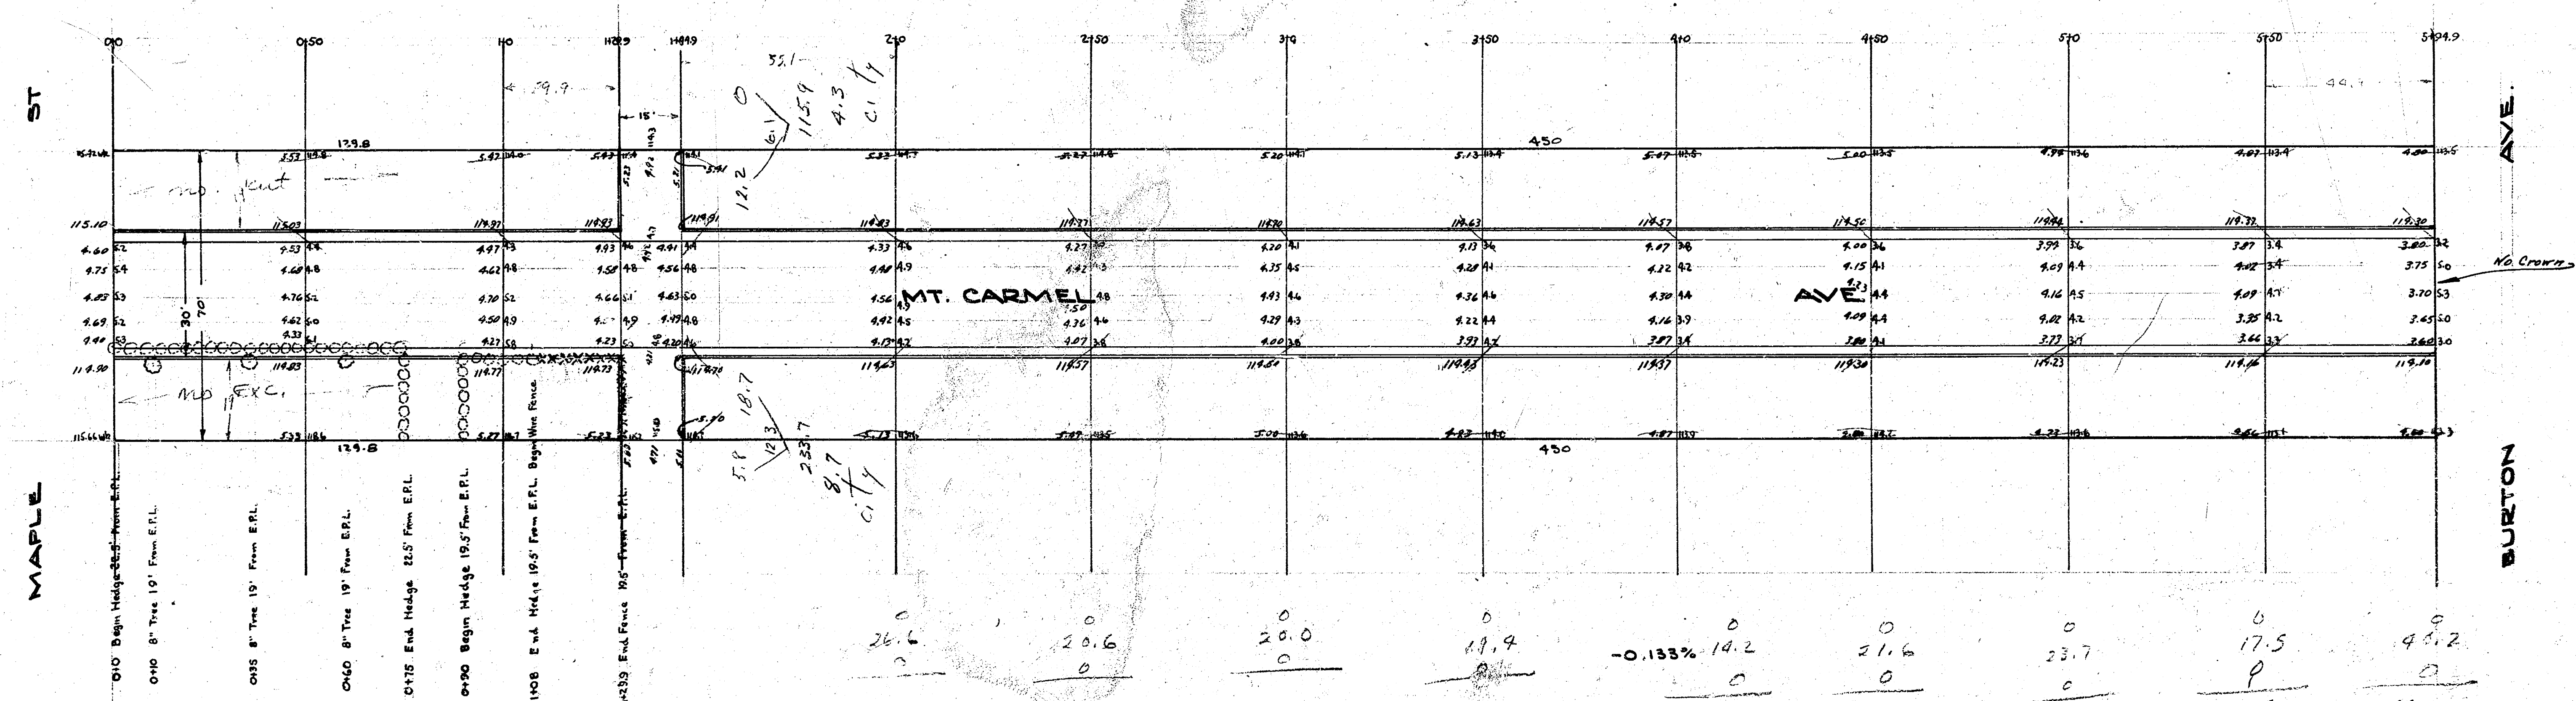