



B.M. 114.40 "M" IN MUELLER FIRE PLUG N.E. COR. TAFT & SHERIDIAN
 B.M. 115.43 NW. COR. CONC. PORCH HO# 402 SO. SHERIDIAN
 BASE LINE 7' C. OF W. PL.

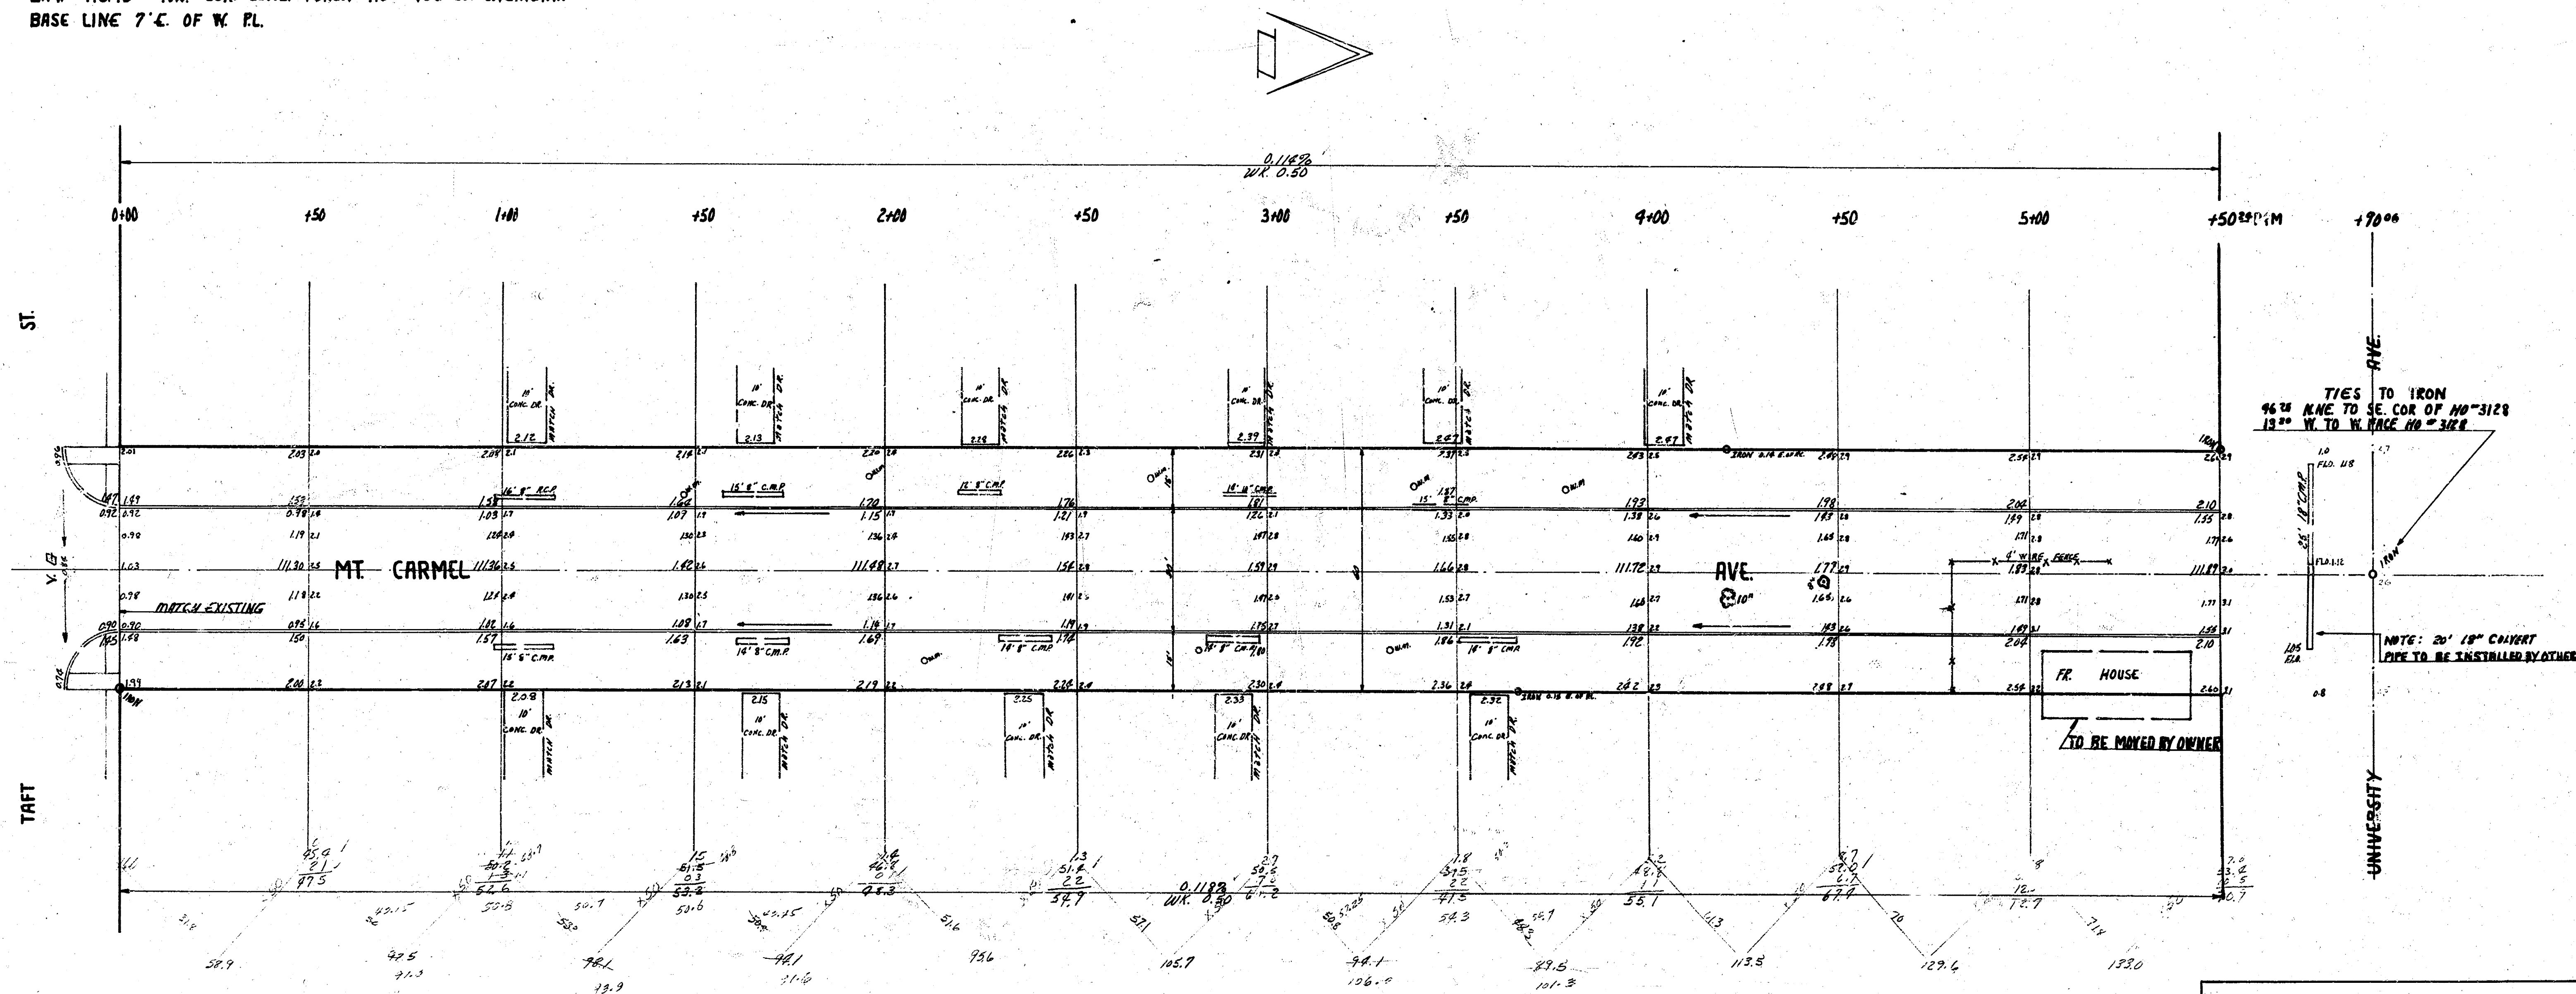

TIES TO IRON
 46\"/>

NOTE: 20' 18\"/>

FR. HOUSE
 TO BE OWNED BY OWNER

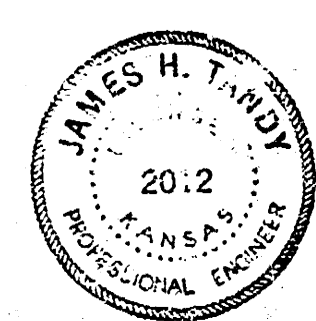

NOTICE TO CONTRACTOR
 ALL ENTRANCE PIPES ARE TO BE DISPOSED OF
 IN ACCORDANCE WITH INSTRUCTIONS OF CITY
 DIRT CHECKER

TOTAL EXCAV.
 2002
 1140.6
 1041.10.5
 1215.1 Cu/Yds.



MT. CARMEL AVE.
 N.E. TAFT S.E. UNIVERSITY
 30\"/>