


BM: 122.13 R.R. spike E5 HLP SW cor Central & Sheridan.
 Stationing on a line 27.50 W of EL Mt Carmel.

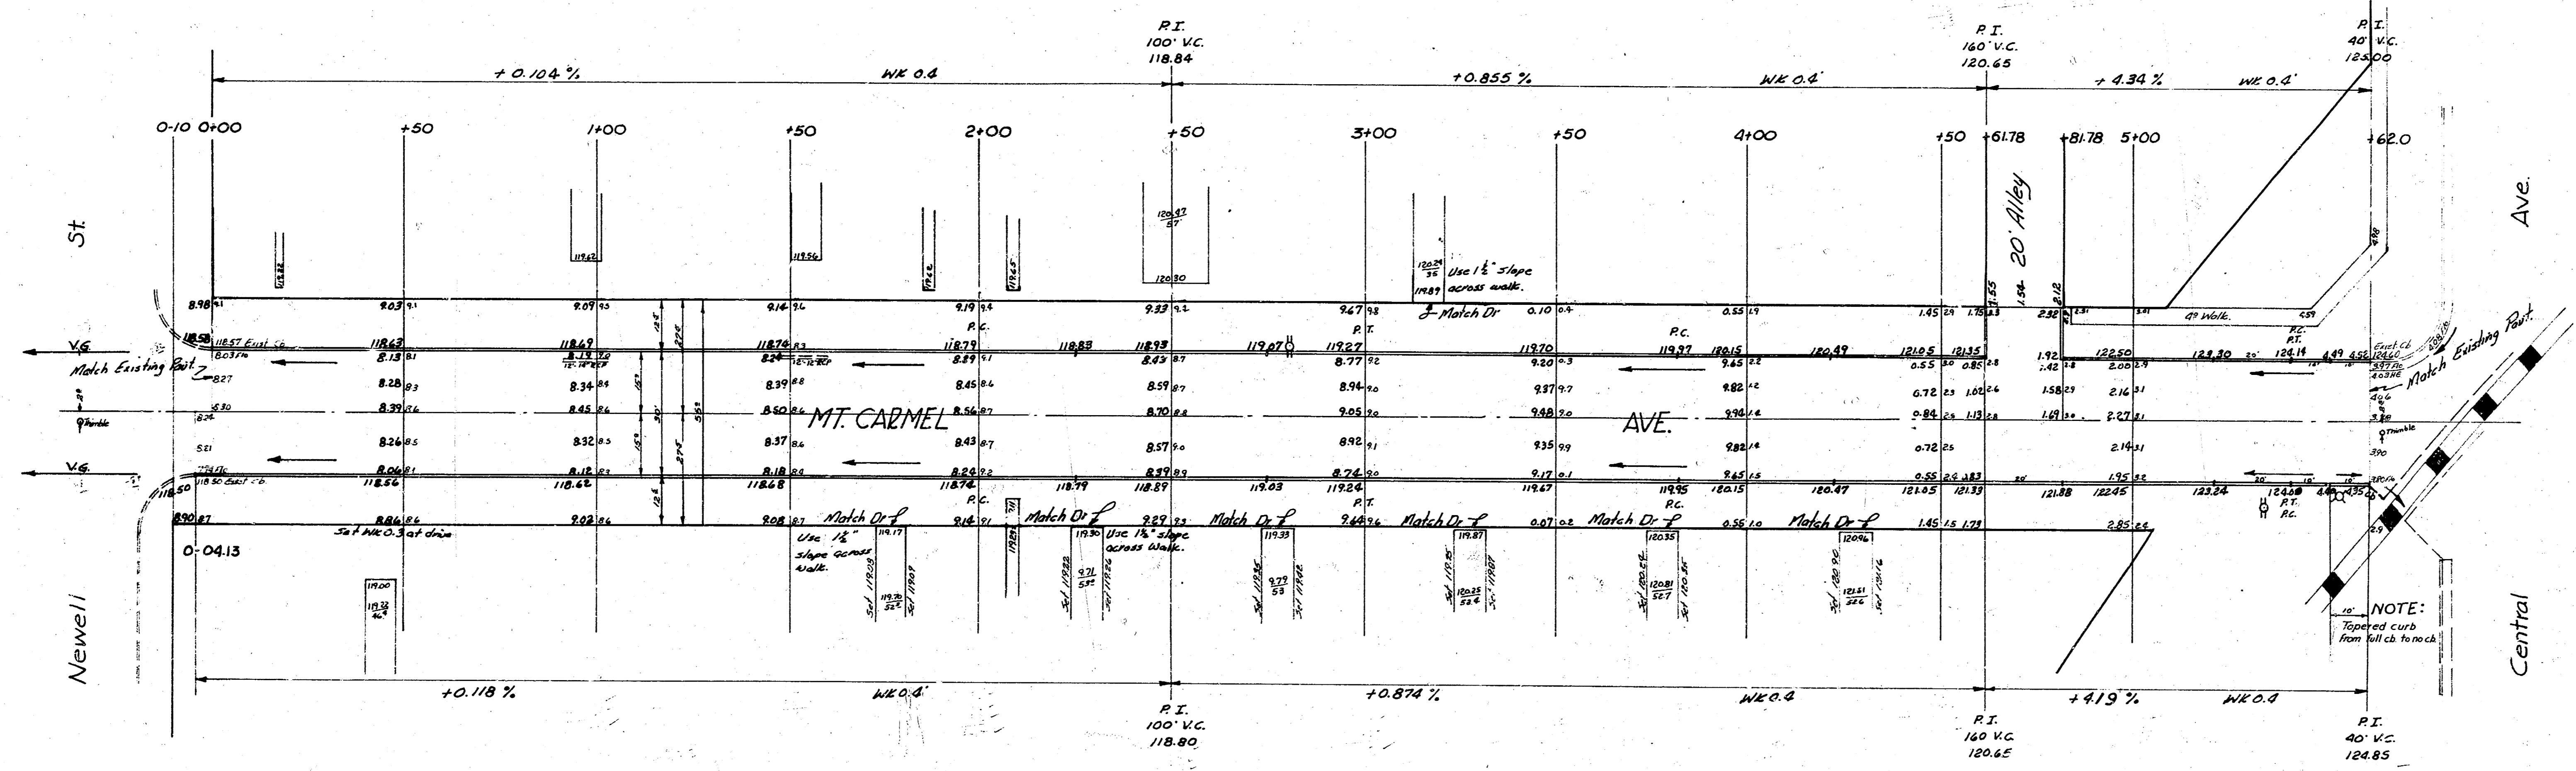

Young
 & Associates
 1111
 1111
 1111

NOTICE TO CONTRACTOR:
 Entrance pipes are to be disposed of in accordance
 with instructions of City Dist Checker.

MT. CARMEL AVE.
 NL Newell to SL Central
 30" Conc. & Cb
 CITY OF WICHITA, KANSAS
 B.E. SMITH CITY ENGINEER
 AUG. 1956 PROJ NO C16-108

