


Book 21

B.M. 101.75 "H" in West Blk of W. W. M.W. Cor. Emporia & Levy
B.M. 104.00 "T" in Tray Top Fire Hydr. M.W. Cor. Topeka & Levy
B.M. 102.15 "X" in W. Blk of W. W. M.W. Cor. St. Francis & Levy

Prop.	City
28.8	16.1
31.1	8.4
45.9	9.2
53.5	26.7
67.0	13.6
64.8	10.5
17.8	8.5
50.7	
73.1	
100.9	
123.0	
93.0	
715.6	
+10%	
Total	93.0 Cu Yds.

Total 787.2 Cu Yds.

Grand Total Excav.	
Prop.	City
787.2	73.0
264.3	16.0
1051.4 Cu Yds.	107.0 Cu Yds.

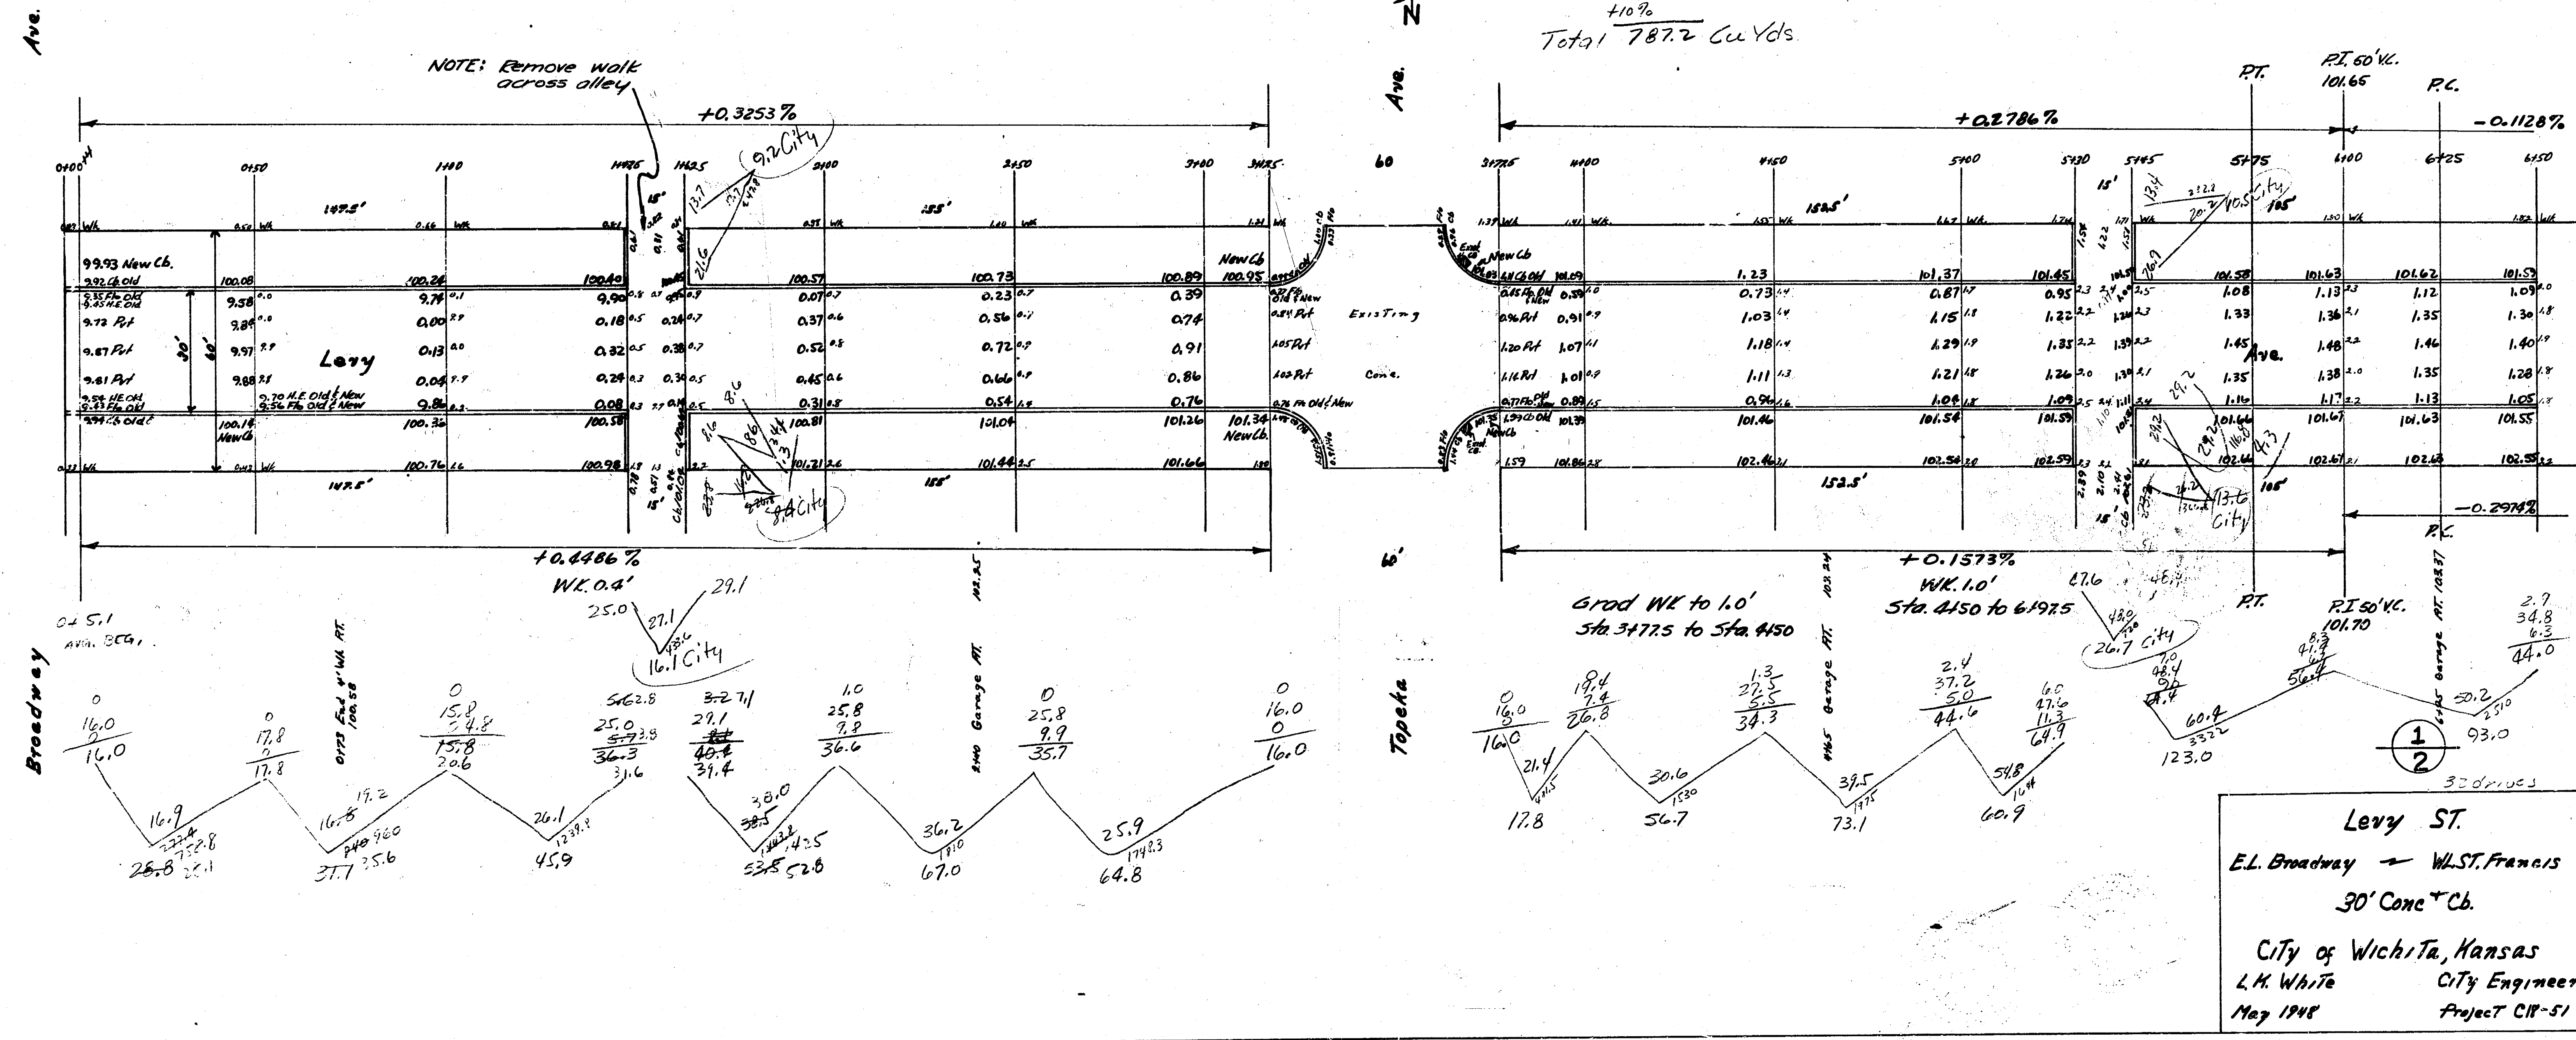

Prop.
 32.0
 15.9
 37.8
 48.7
 6.7
 18.0
 32.4
 31.1
 16.5
 240.2
 +10%
 Total 264.2 Cu Yds.

City
 5.8
 8.7
 14.5
 +10%
 Total 16.0 Cu Yds.

