



(Now Mt. Vernon)
LEVY STREET

W.L. GROVE AVE. TO W.L. ESTELLE AVE.
PROJ. C12-242

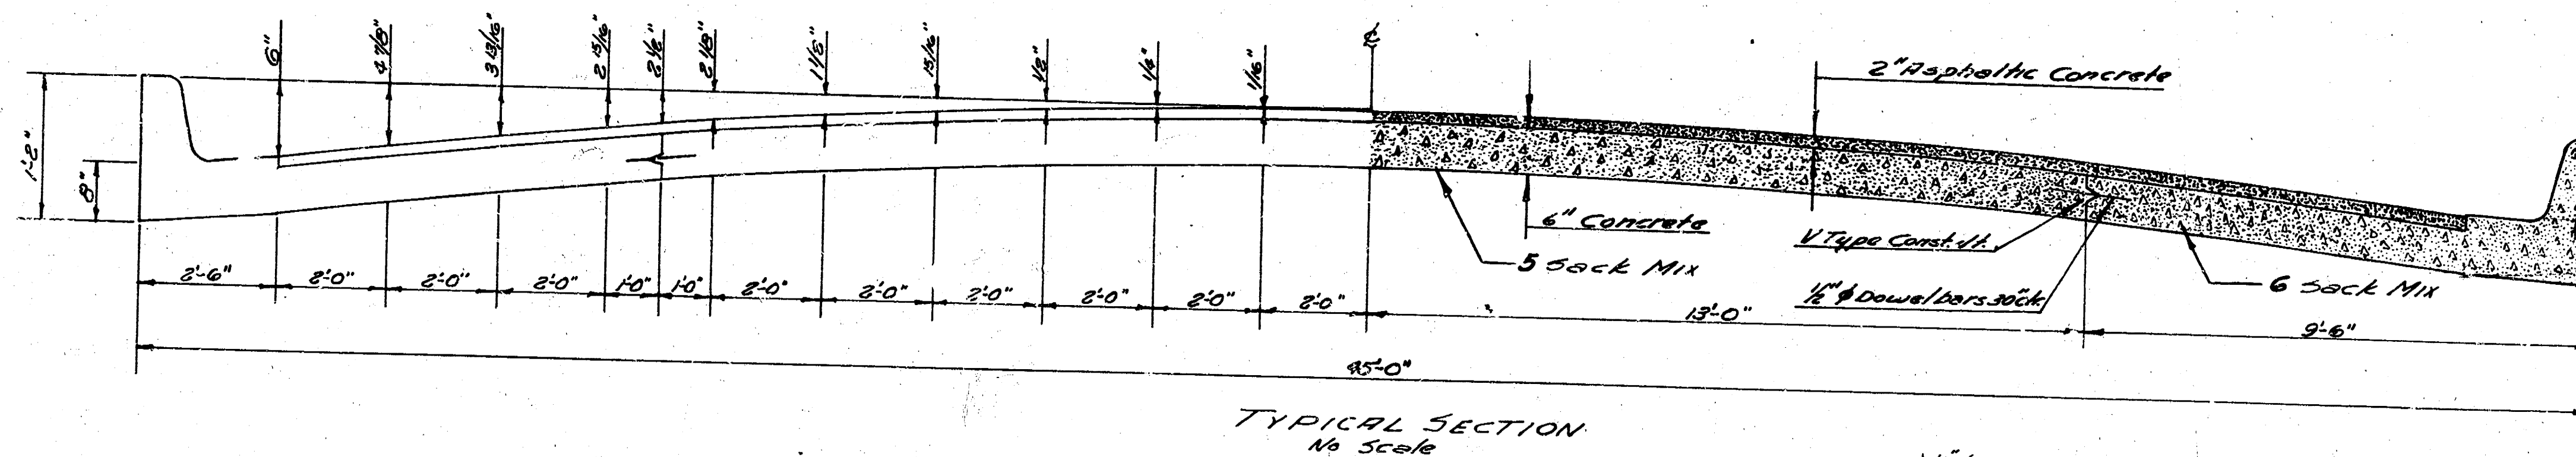


TYPICAL SECTION
No Scale

Notes:
Curb & Gutter Section
to comply with Standard
Section of combined city.
Except for Extra Depth.

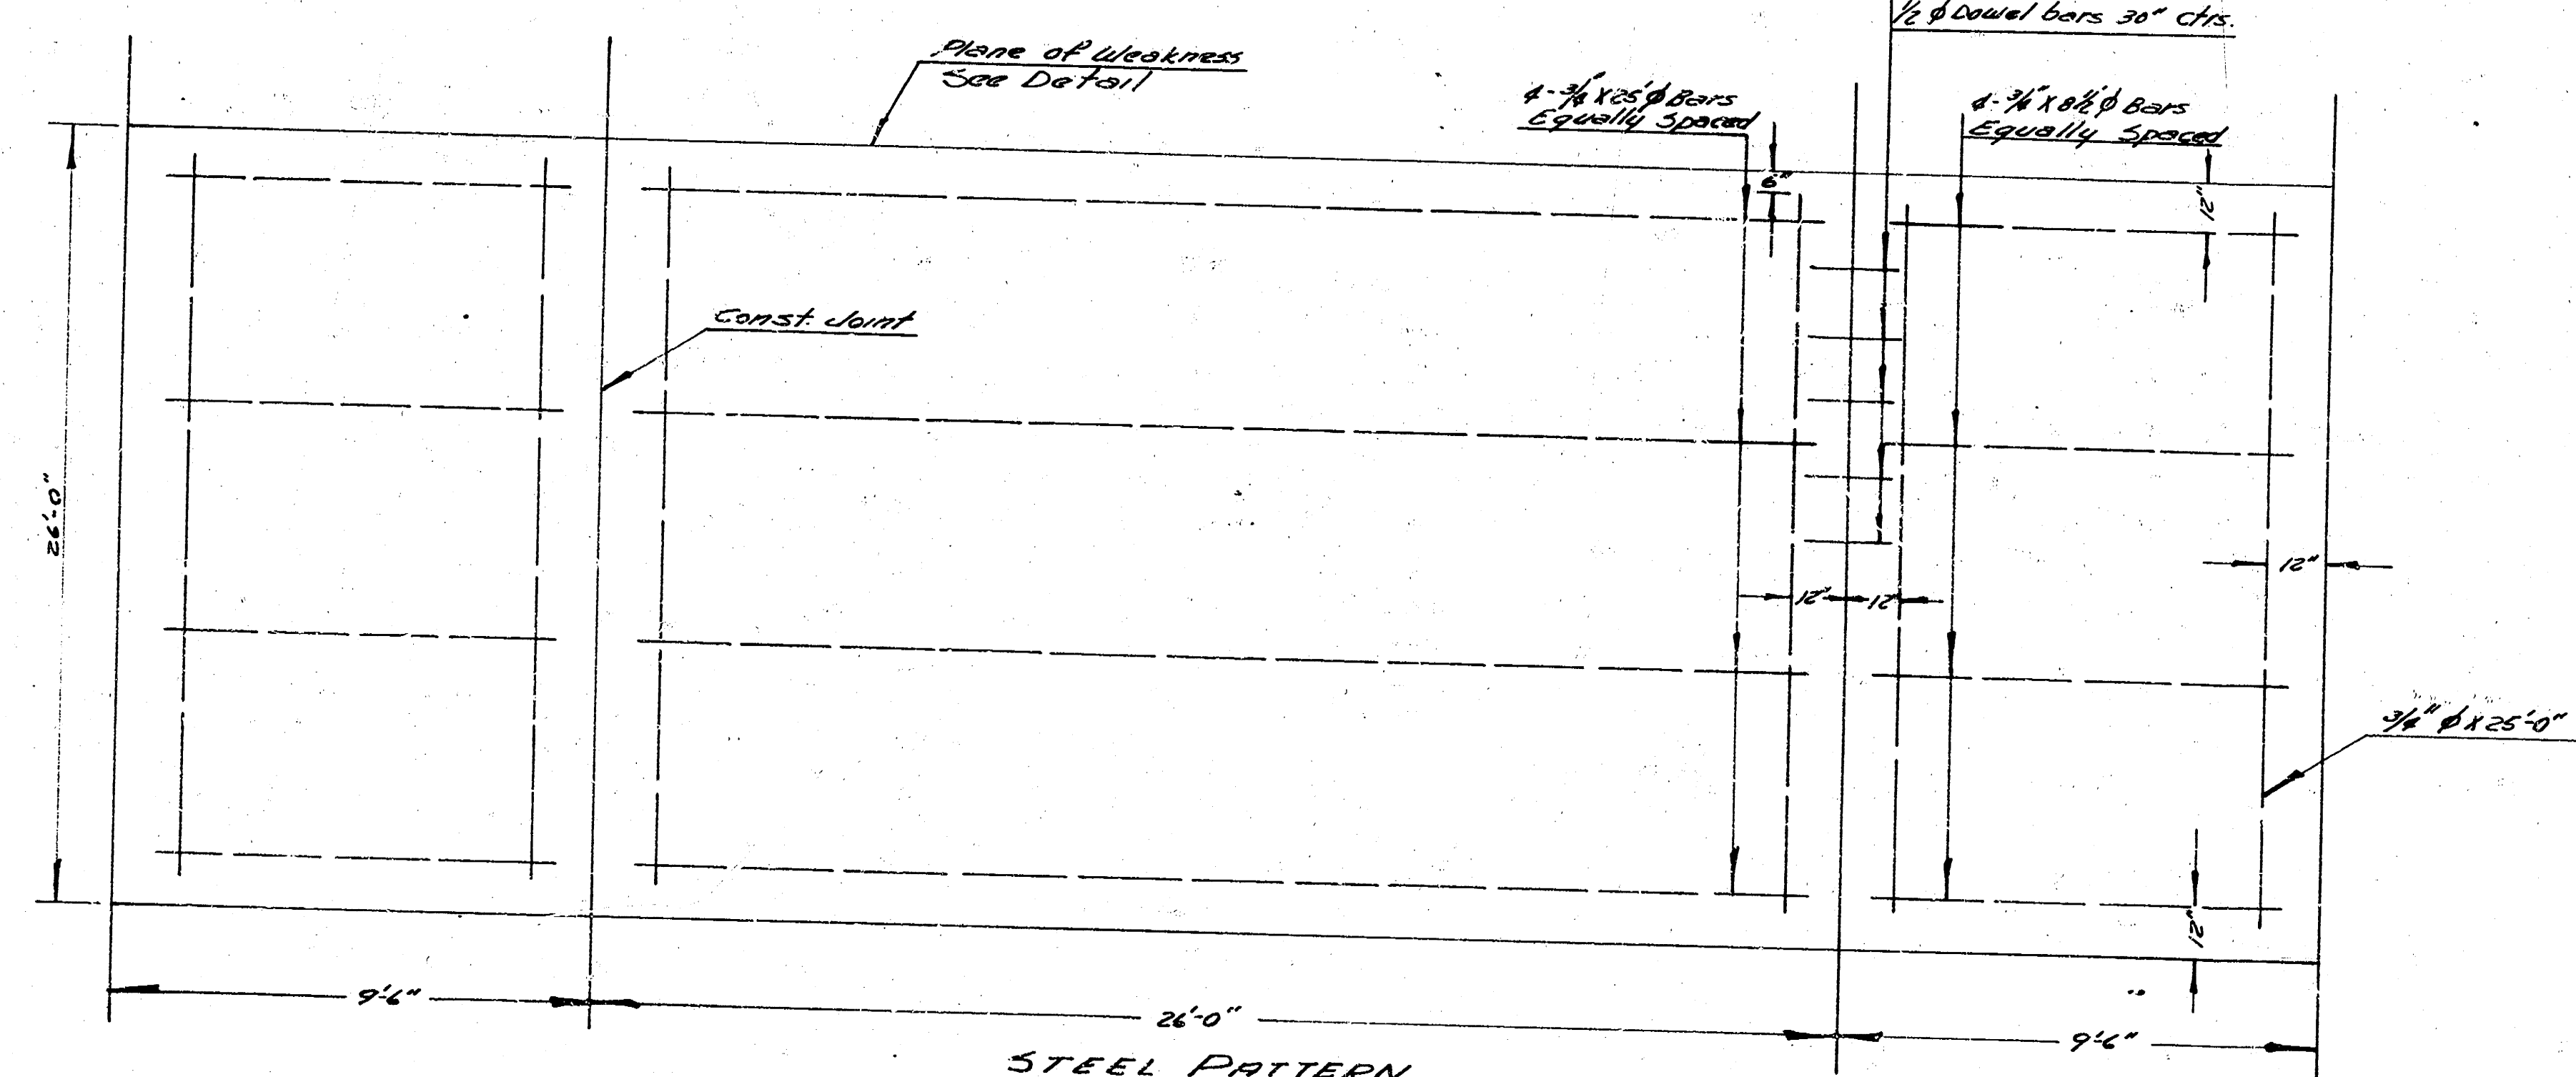


STEEL PATTERN
No Scale

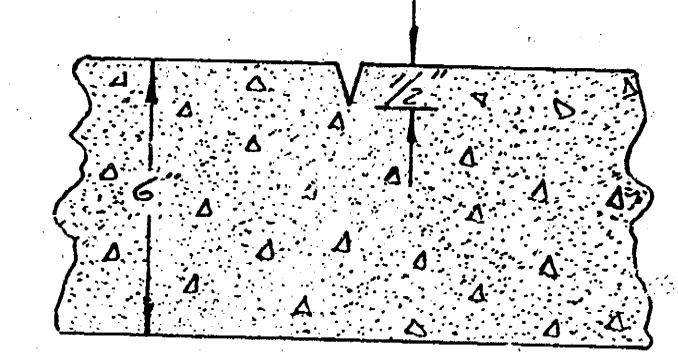

Plane of Weakness Detail
Plane of weakness to be cut with
double-shoulder groove to depth of
slab in a straight line from
curb to curb at 10' c/c.

1/5

B.M. - 7111 6" in Globe E. End road No. Funston, E.L. Grove
 B.M. - 7107 6" in Globe 3. ca. Levy, E.L. Grove
 B.M. - 7165 Blk. of Wk. Levy, E.L. Estelle

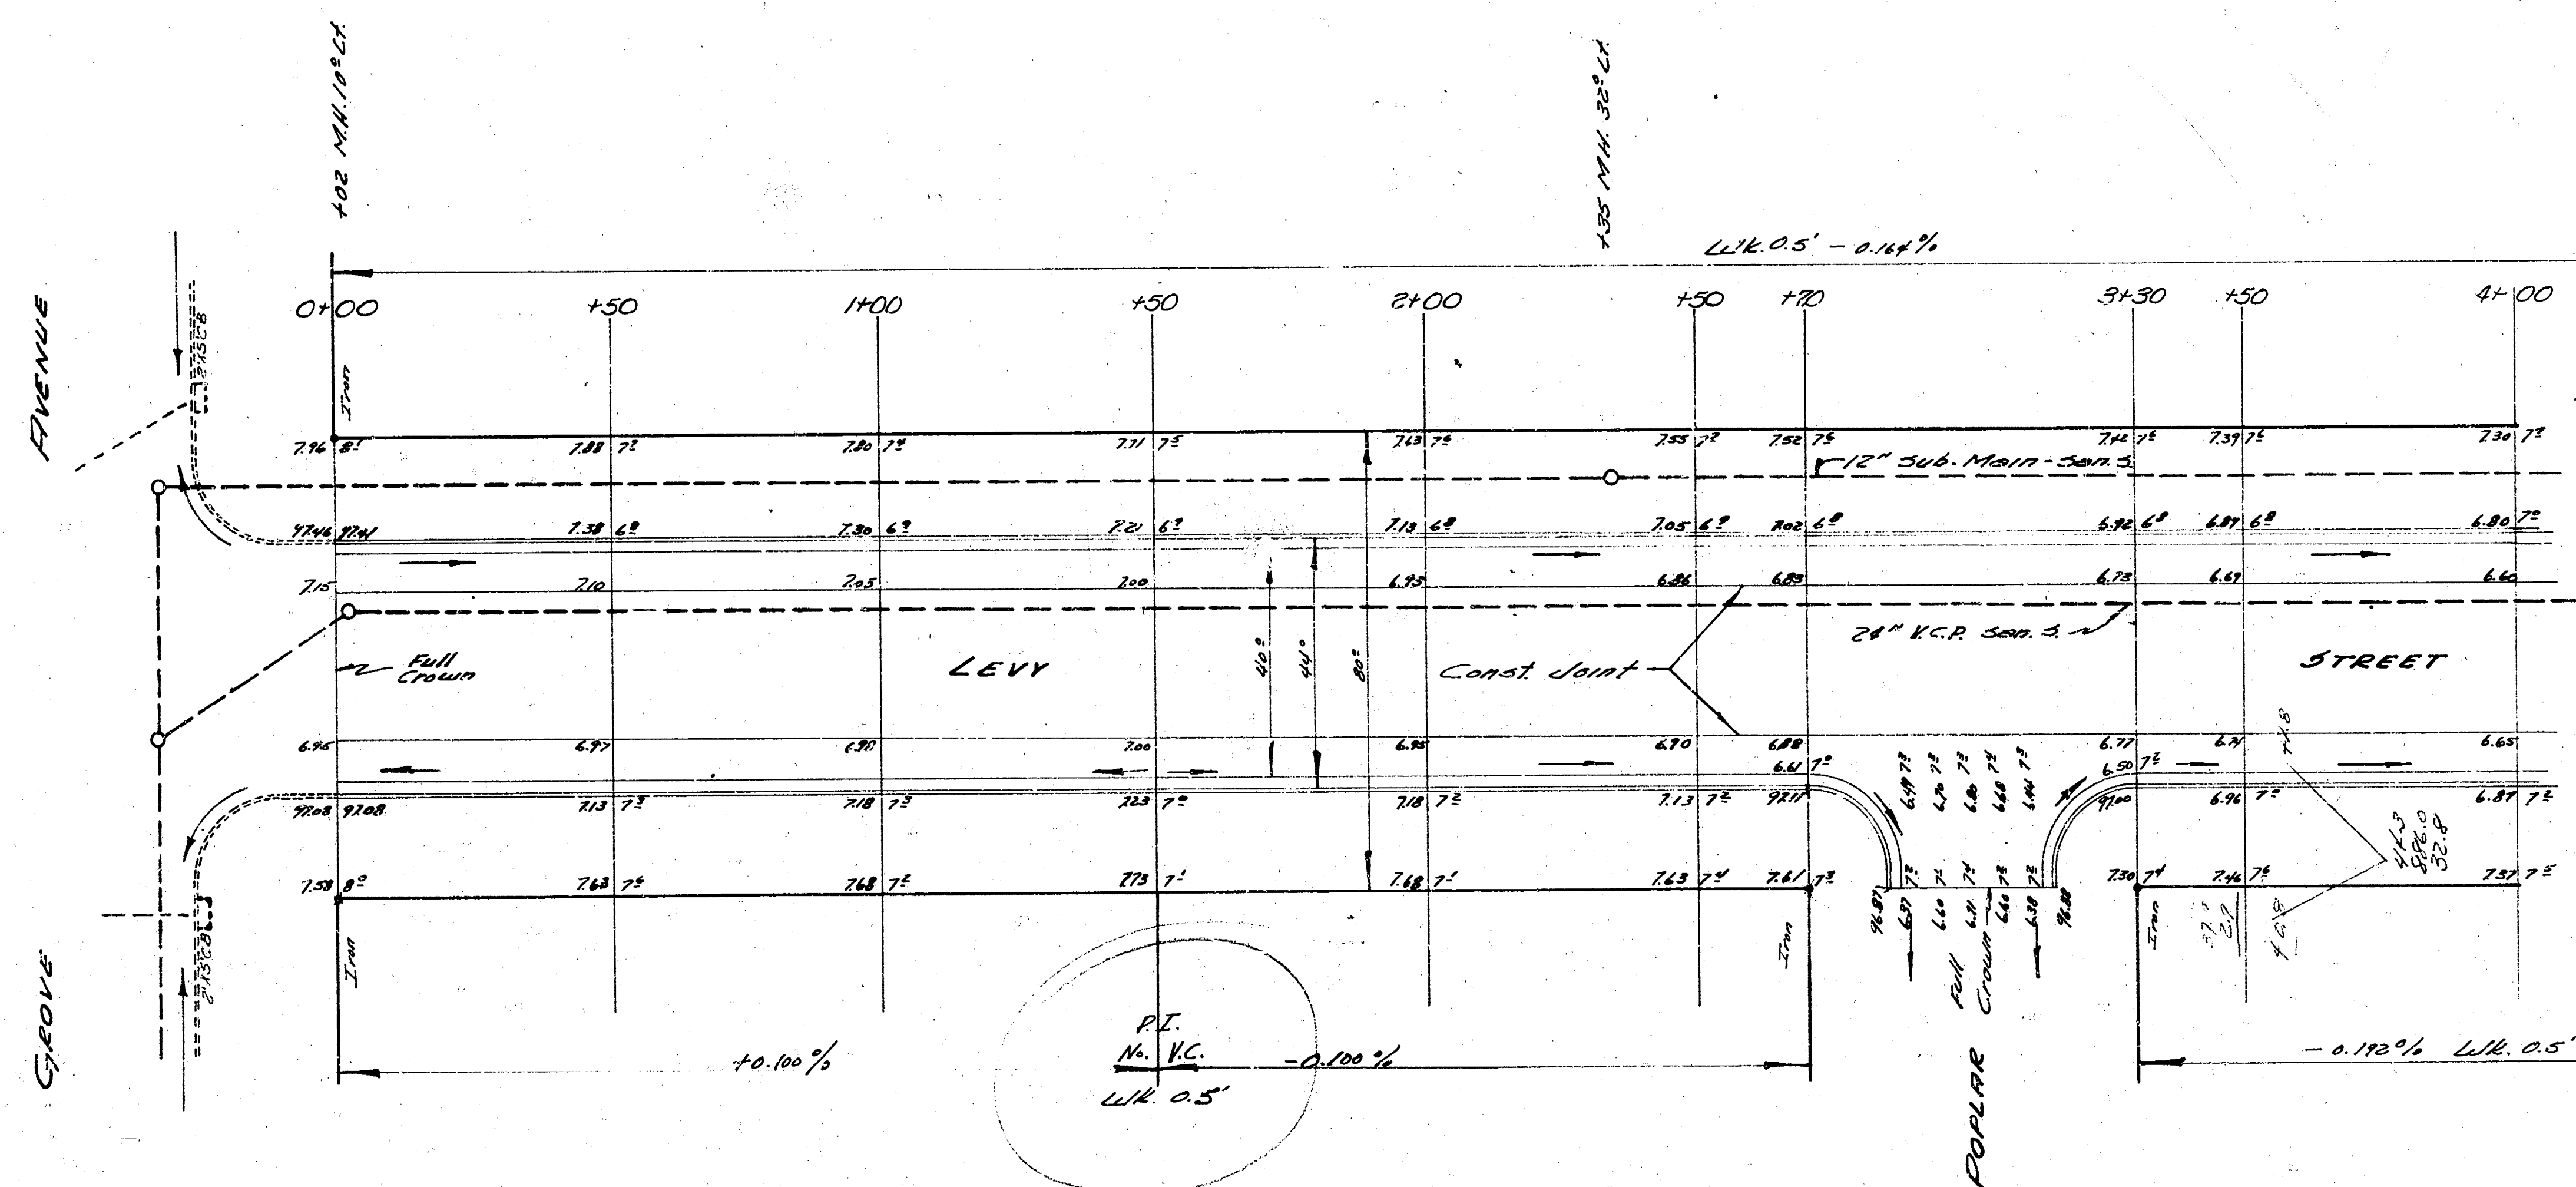


Total Excavation

Widening		Property		City	
F	C	F	C	F	C
None	652.6	80.7	1347.1	None	168.3
+11%	65.3	8.1	134.7		16.8
	717.9 cu yds.	88.8 cu yds.	1481.8 cu yds.		185.1 cu yds.

LEVY STREET
 W.L. GROVE AVE. TO W.L. ESTELLE AVE.
 26'-2'-30" AC.
 WIDEN TO 44' AC.
CITY OF WICHITA, KAN.
 B.E. SMITH CITY ENGINEER
 APRIL 1953 PROJ. NO. C-12-241
 2 C-12-242

Surveyed by
 Checked by
 Checked by

B.M. 7227.6' in Globe, S. Co. Levy-El Grove
D.M. 7165' at W. N. Levy-El Grove

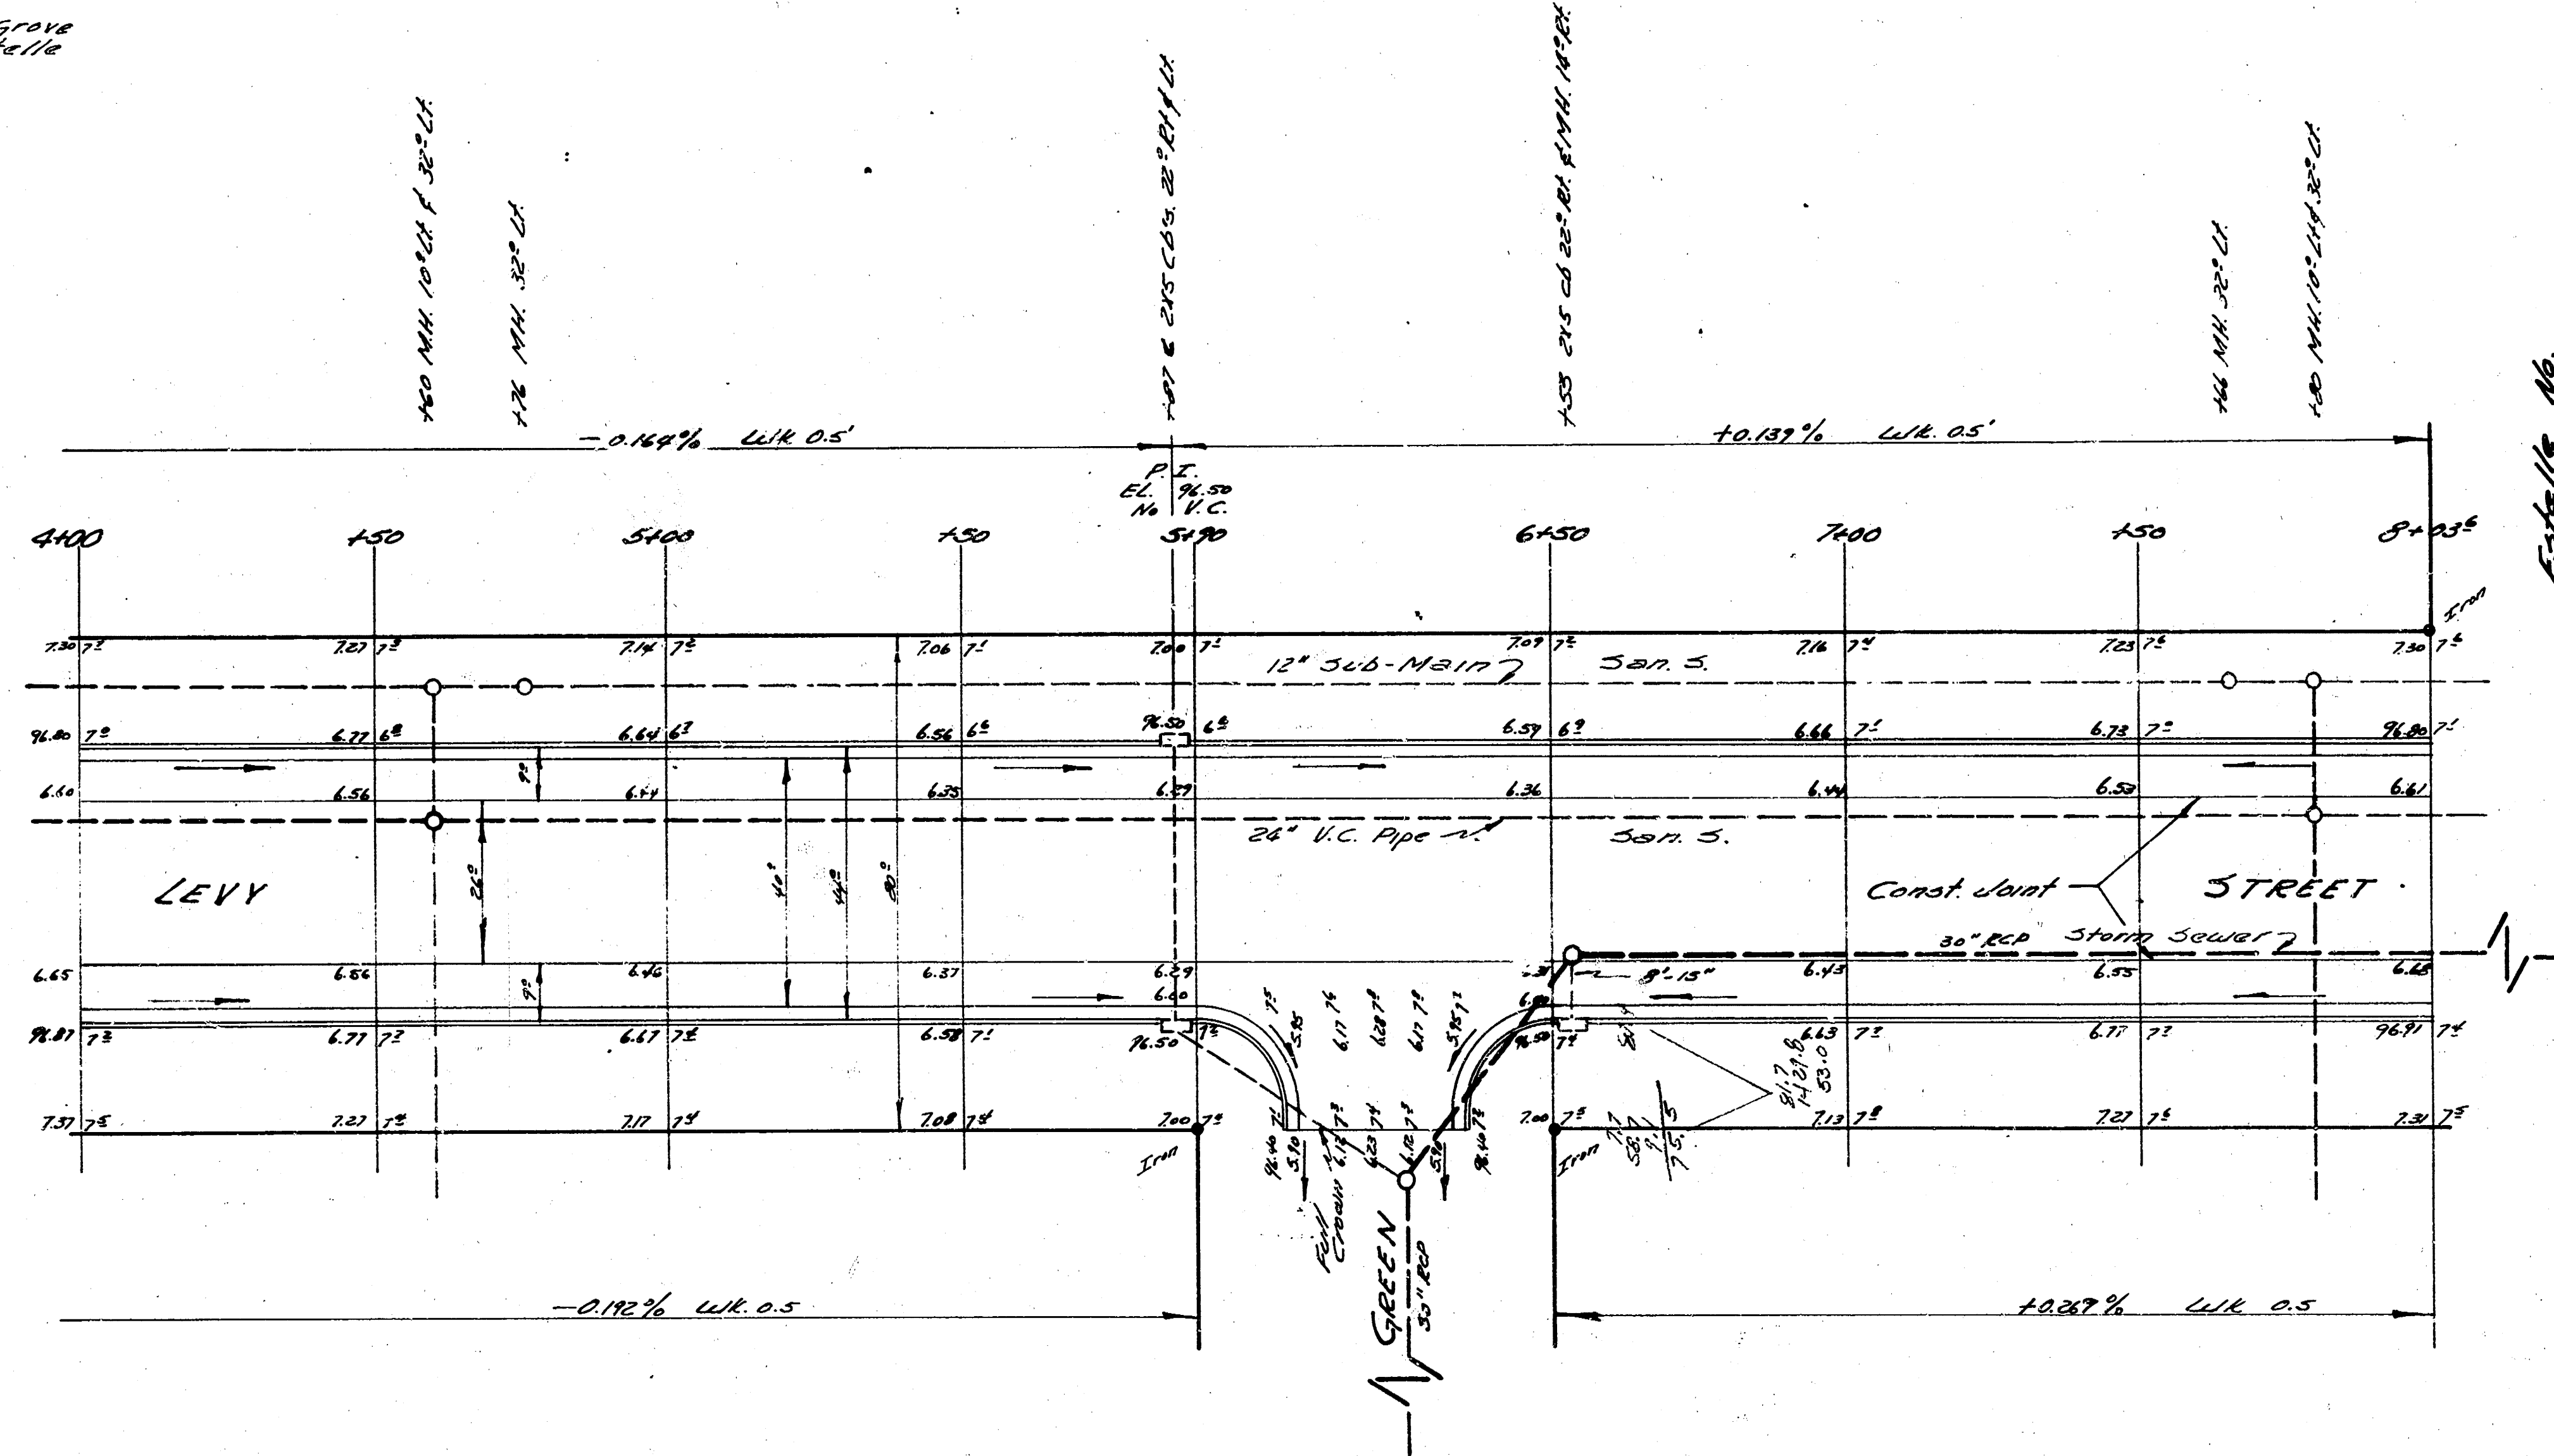

NOTE: Stationing on & Levy W. to E.

LEVY ST.

3/5