



B.M. 101.41 "u" in globe E. end S.E. cor. Levy & Greenway  
 B.M. 102.59 40° spk. E. side Elm W.S. Greenway 1.30' N. of S.L. Greenway Ct.

NOTE: Chaining E. on N. R.

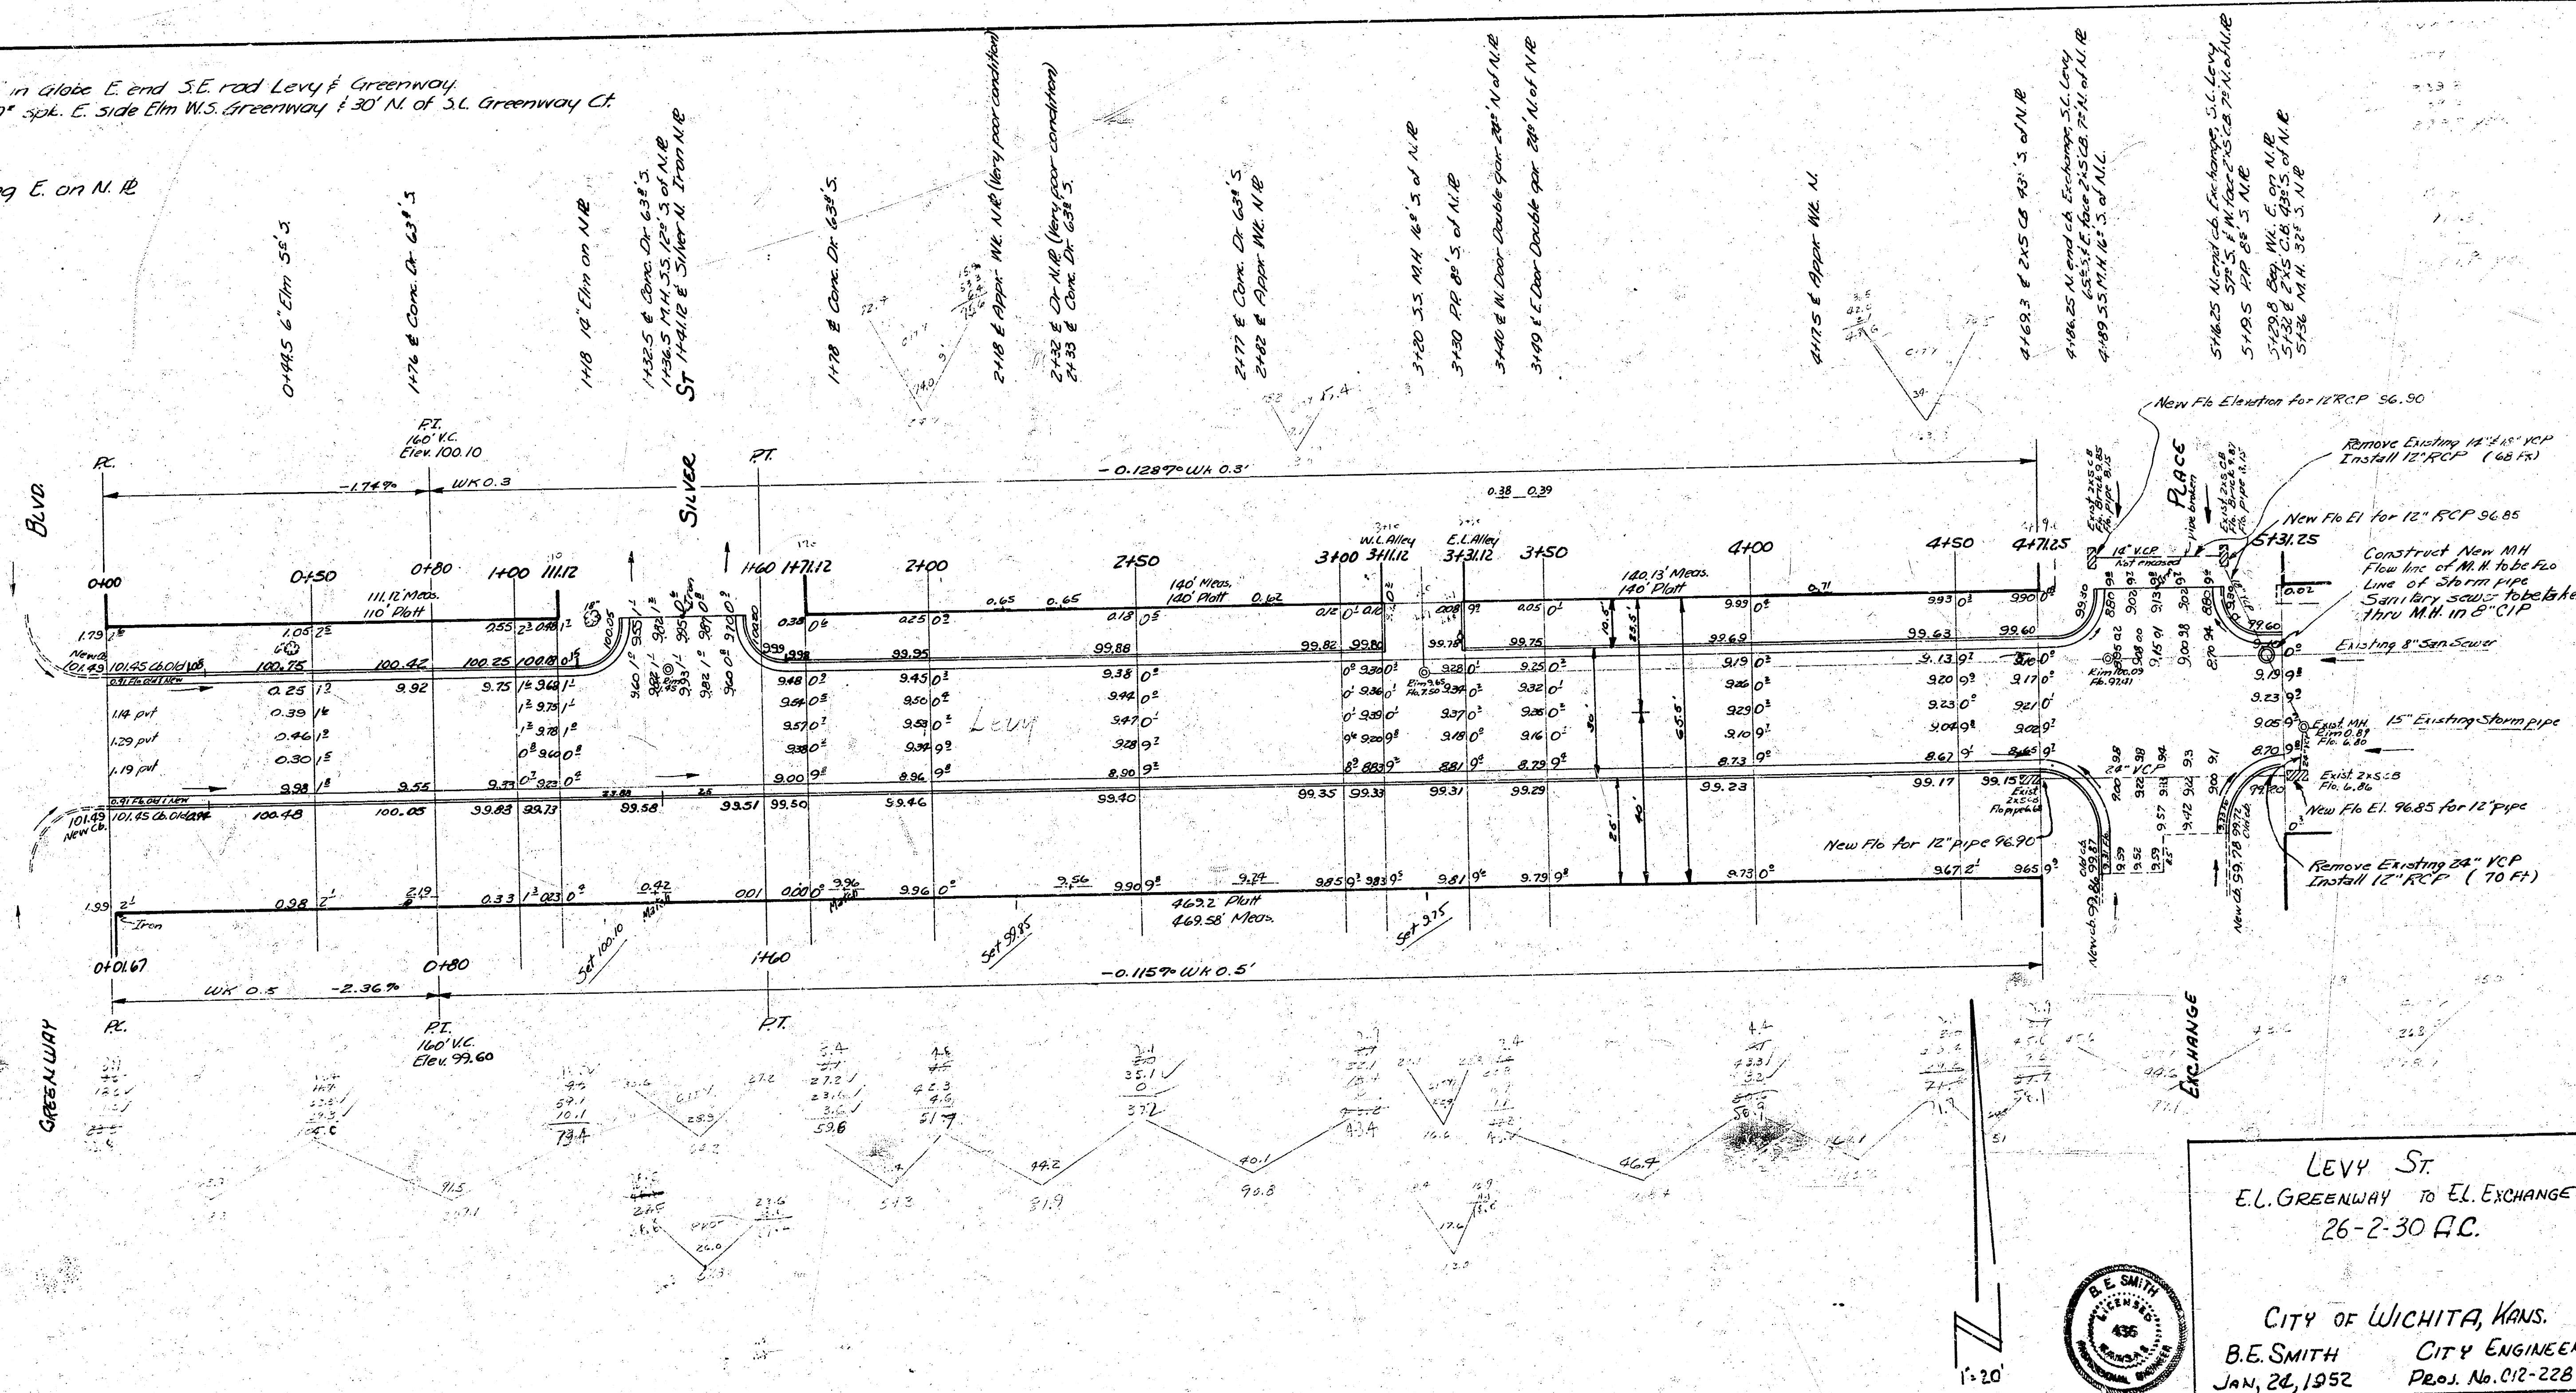

LEVY ST.  
 E. GREENWAY TO E. EXCHANGE  
 26-2-30 A.C.

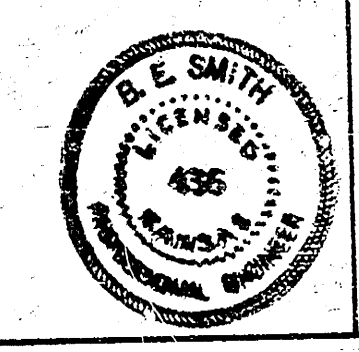

CITY OF WICHITA, KANS.  
 B.E. SMITH CITY ENGINEER  
 JAN. 26, 1952 PROJ. No. 012-228